


F.A. R. RTE.	SECTION	COUNTY	TOTAL SHEETS	SHEET NO.
573	116R-4	DEKALB	416	153
STA.		TO STA.		
FED. ROAD DIST. NO.		ILLINOIS FED. AID PROJECT		

PAVEMENT ELEVATIONS

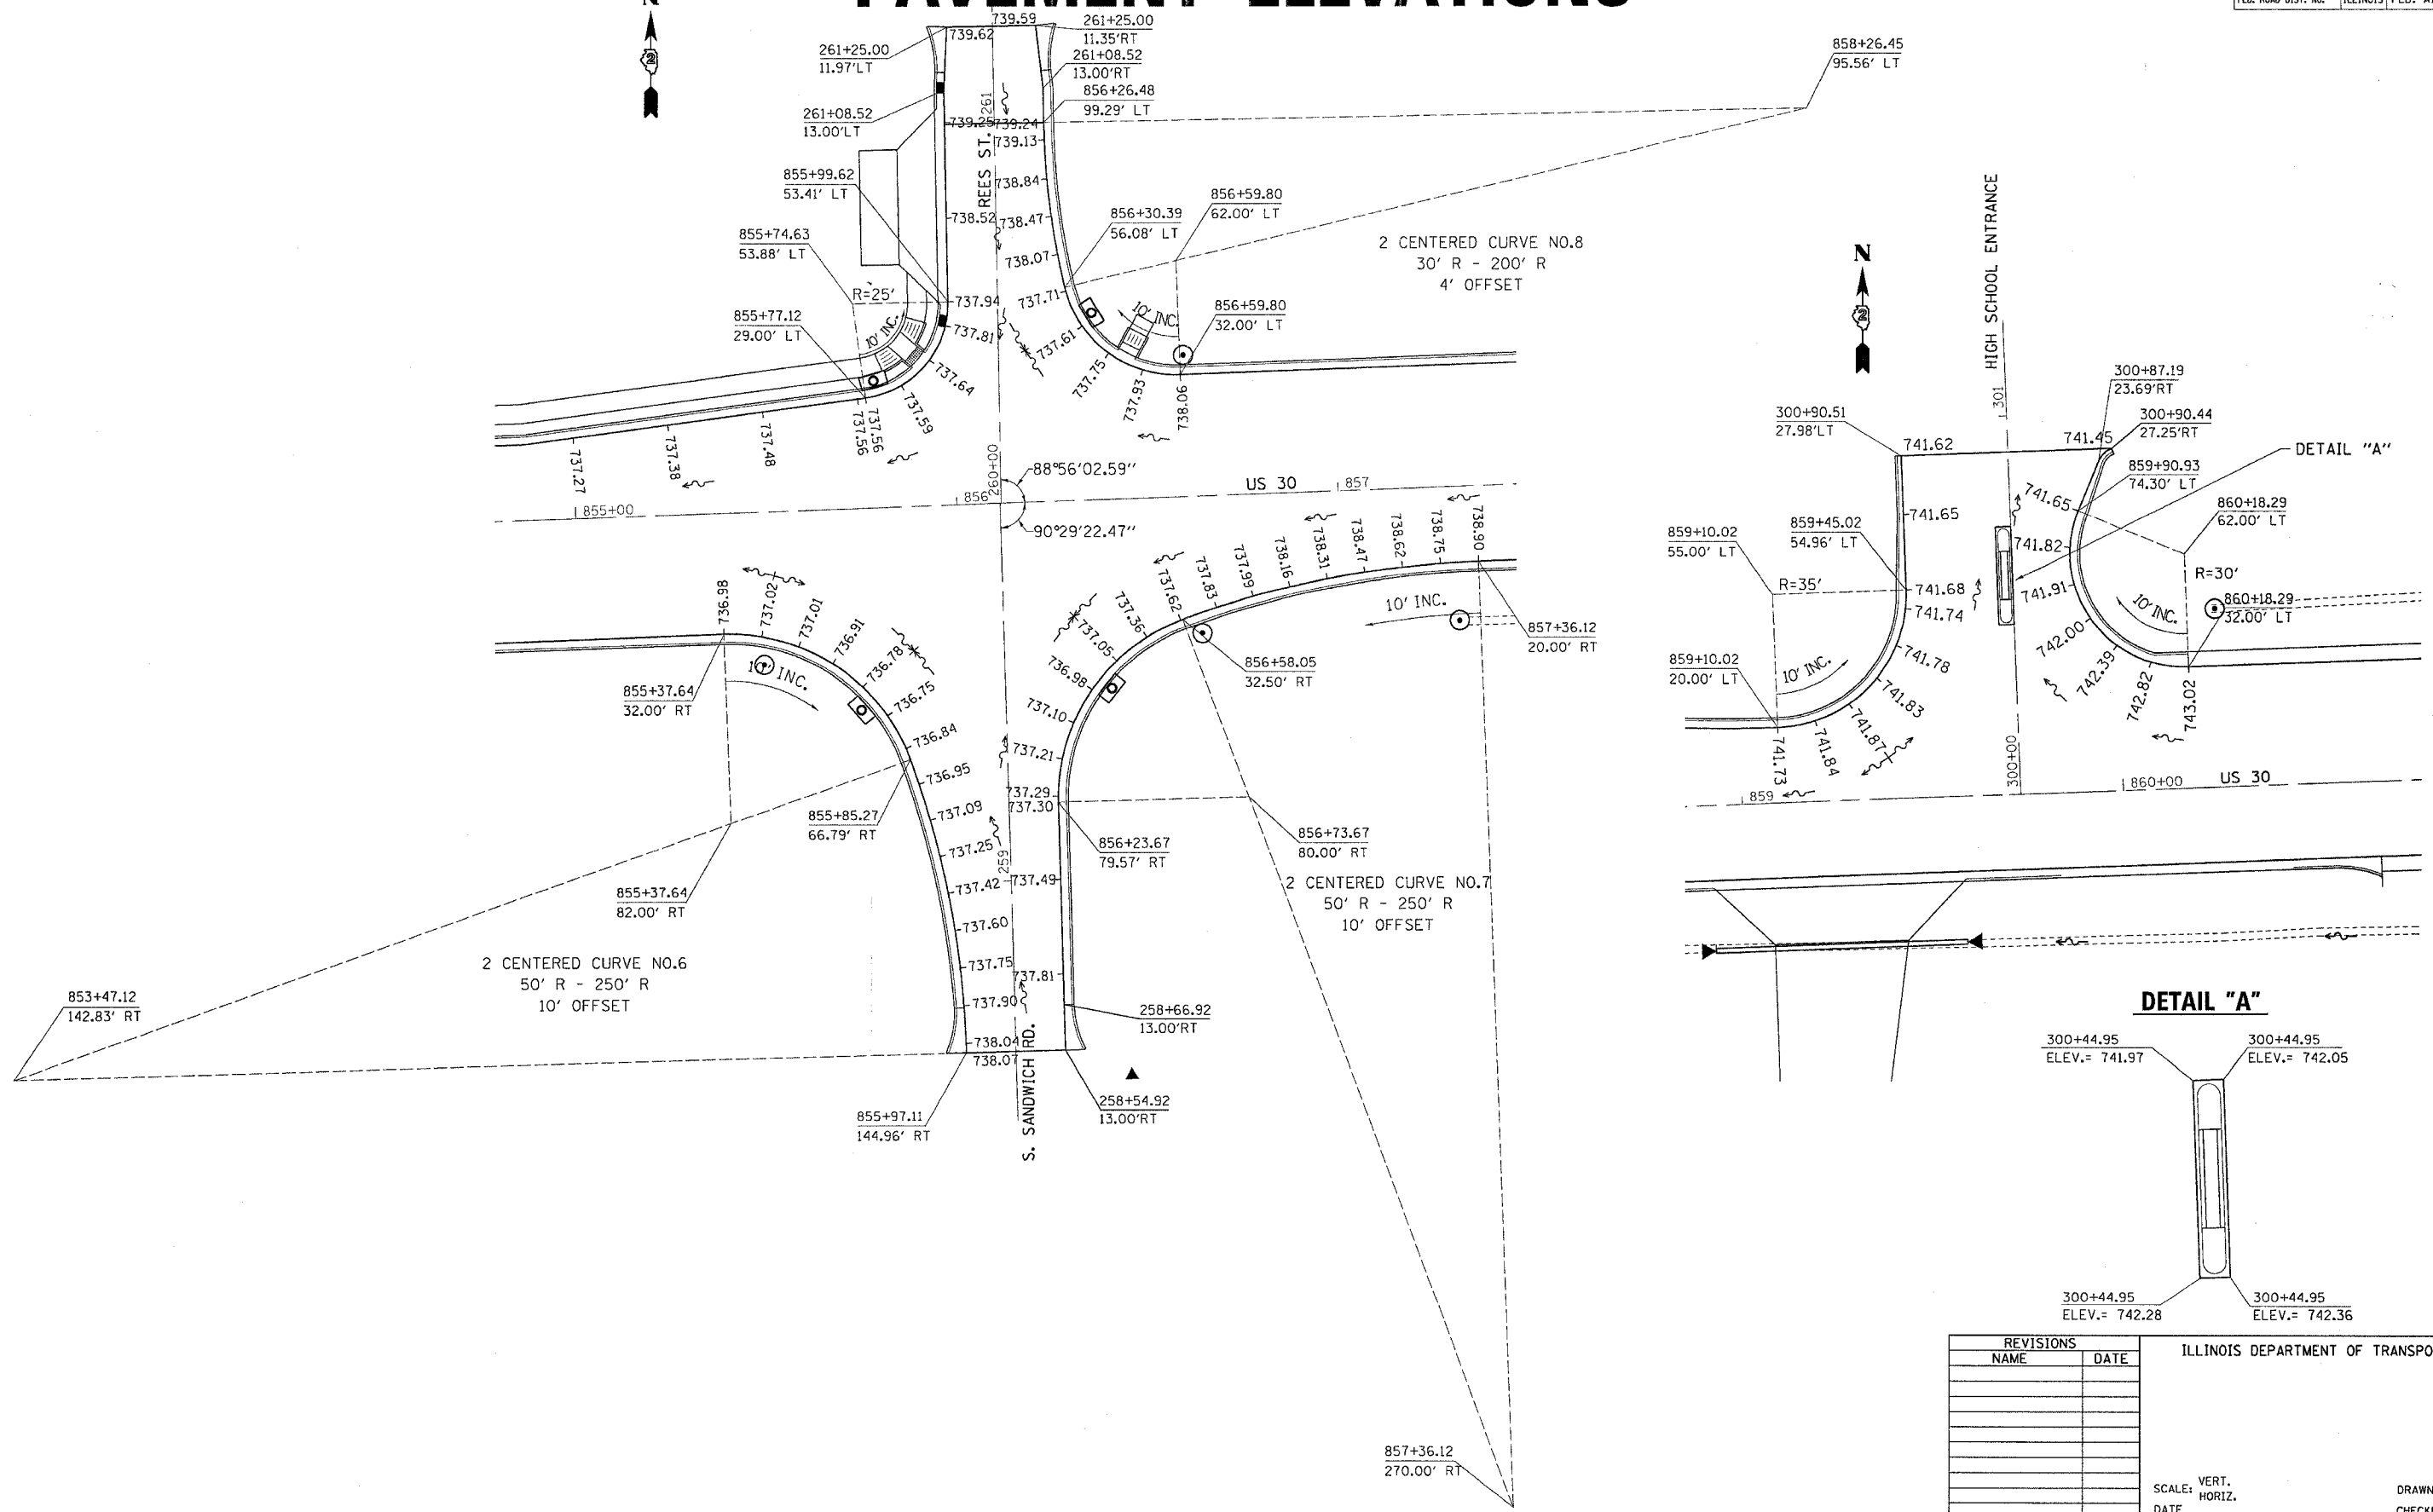

REVISIONS	
NAME	DATE

ILLINOIS DEPARTMENT OF TRANSPORTATION

SCALE: VERT. _____
HORIZ. _____

DATE _____

DRAWN BY _____
CHECKED BY _____

DATE-TIME: _____
ADD-SPEC: _____
PLOT DATE = Fri Sep 02 07:26:37 2005
FILE NAME = C:\proj\pav\261796.dwg
REF PLOT SCALE = 1/8"=1'-0"