


F.A. RTE.	SECTION	COUNTY	TOTAL SHEETS	SHEET NO.
573	116R-4	DEKALB	416	156
STA.		TO STA.		
FED. ROAD DIST. NO.		ILLINOIS FED. AID PROJECT		

# PAVEMENT MARKING, R.O.W. & EASEMENT

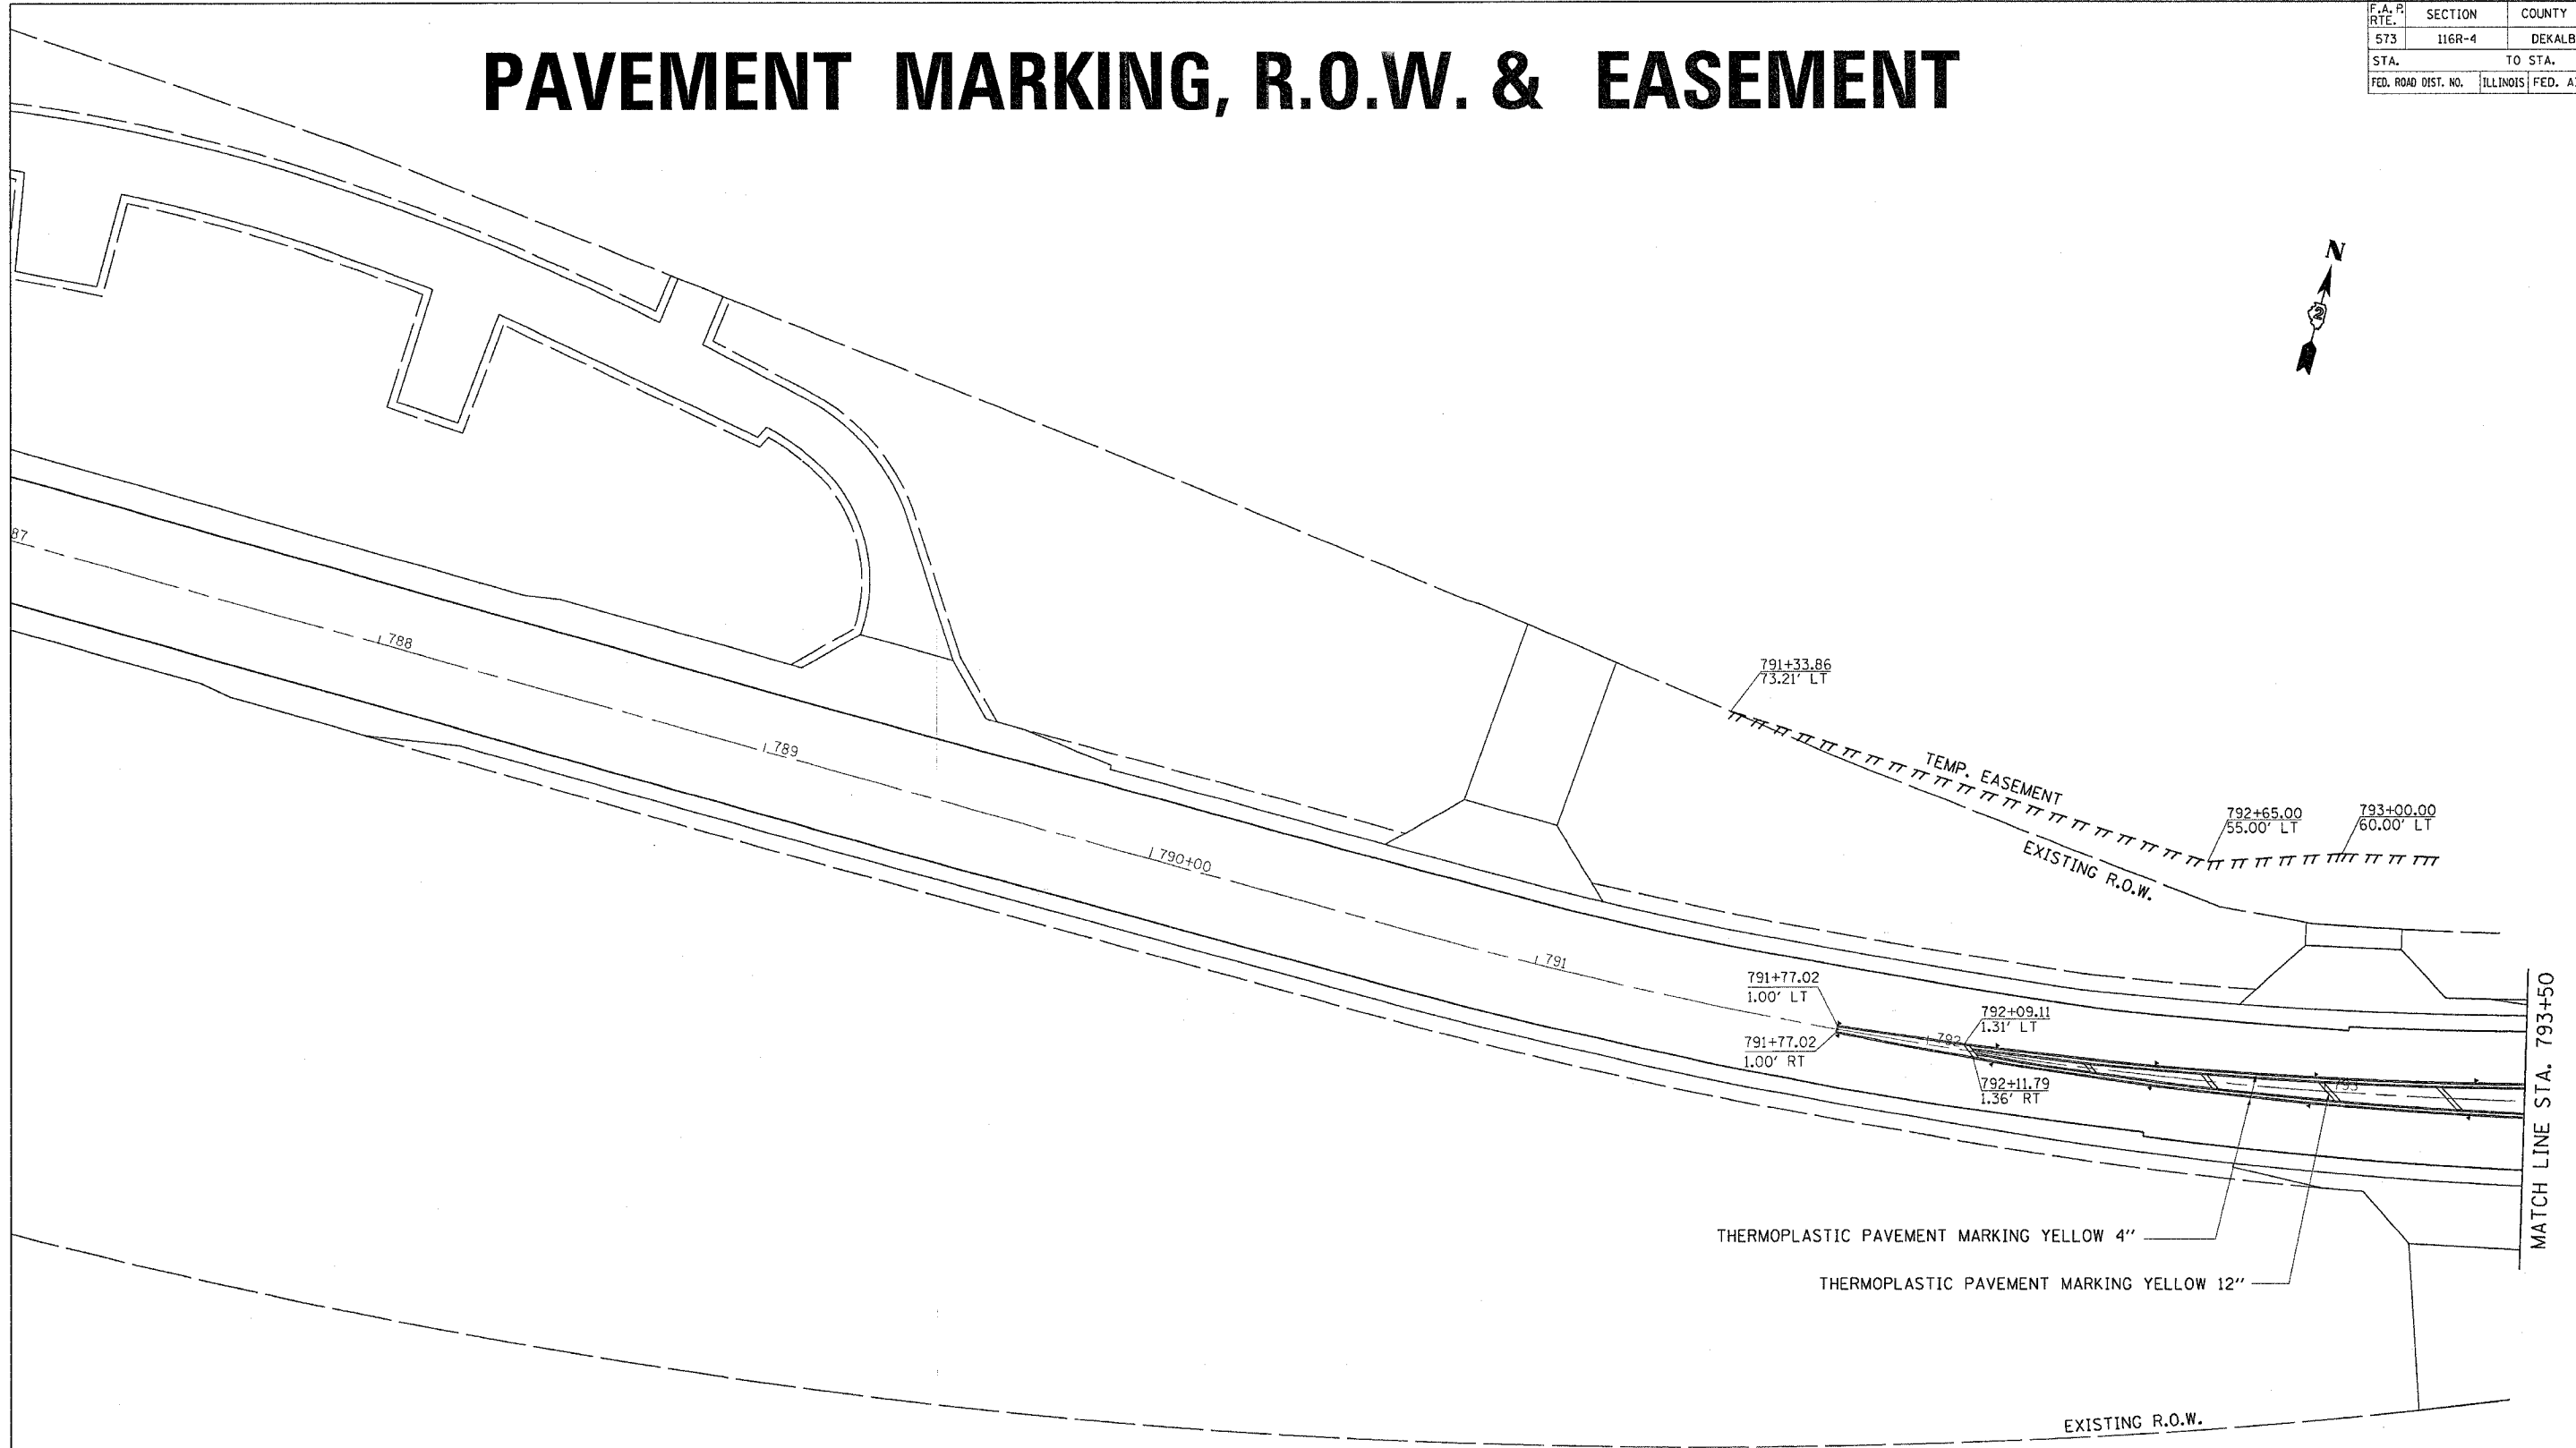

PLOT DATE = F:\Swp\64517\2008  
 FILE NAME = c:\jordanhd\2008\64517\64517.dgn  
 PLOT SCALE = 20/8000 = 1/400  
 USER NAME = jordanhd

- ◆ TWO-WAY AMBER
- ◀ ONE-WAY AMBER
- ◁ ONE-WAY CRYSTAL