


F.A.R. RTE.	SECTION	COUNTY	TOTAL SHEETS	SHEET NO.
573	116R-4	DEKALB	416	159
STA.		TO STA.		
FED. ROAD DIST. NO.		ILLINOIS FED. AID PROJECT		

PAVEMENT MARKING, R.O.W. & EASEMENT

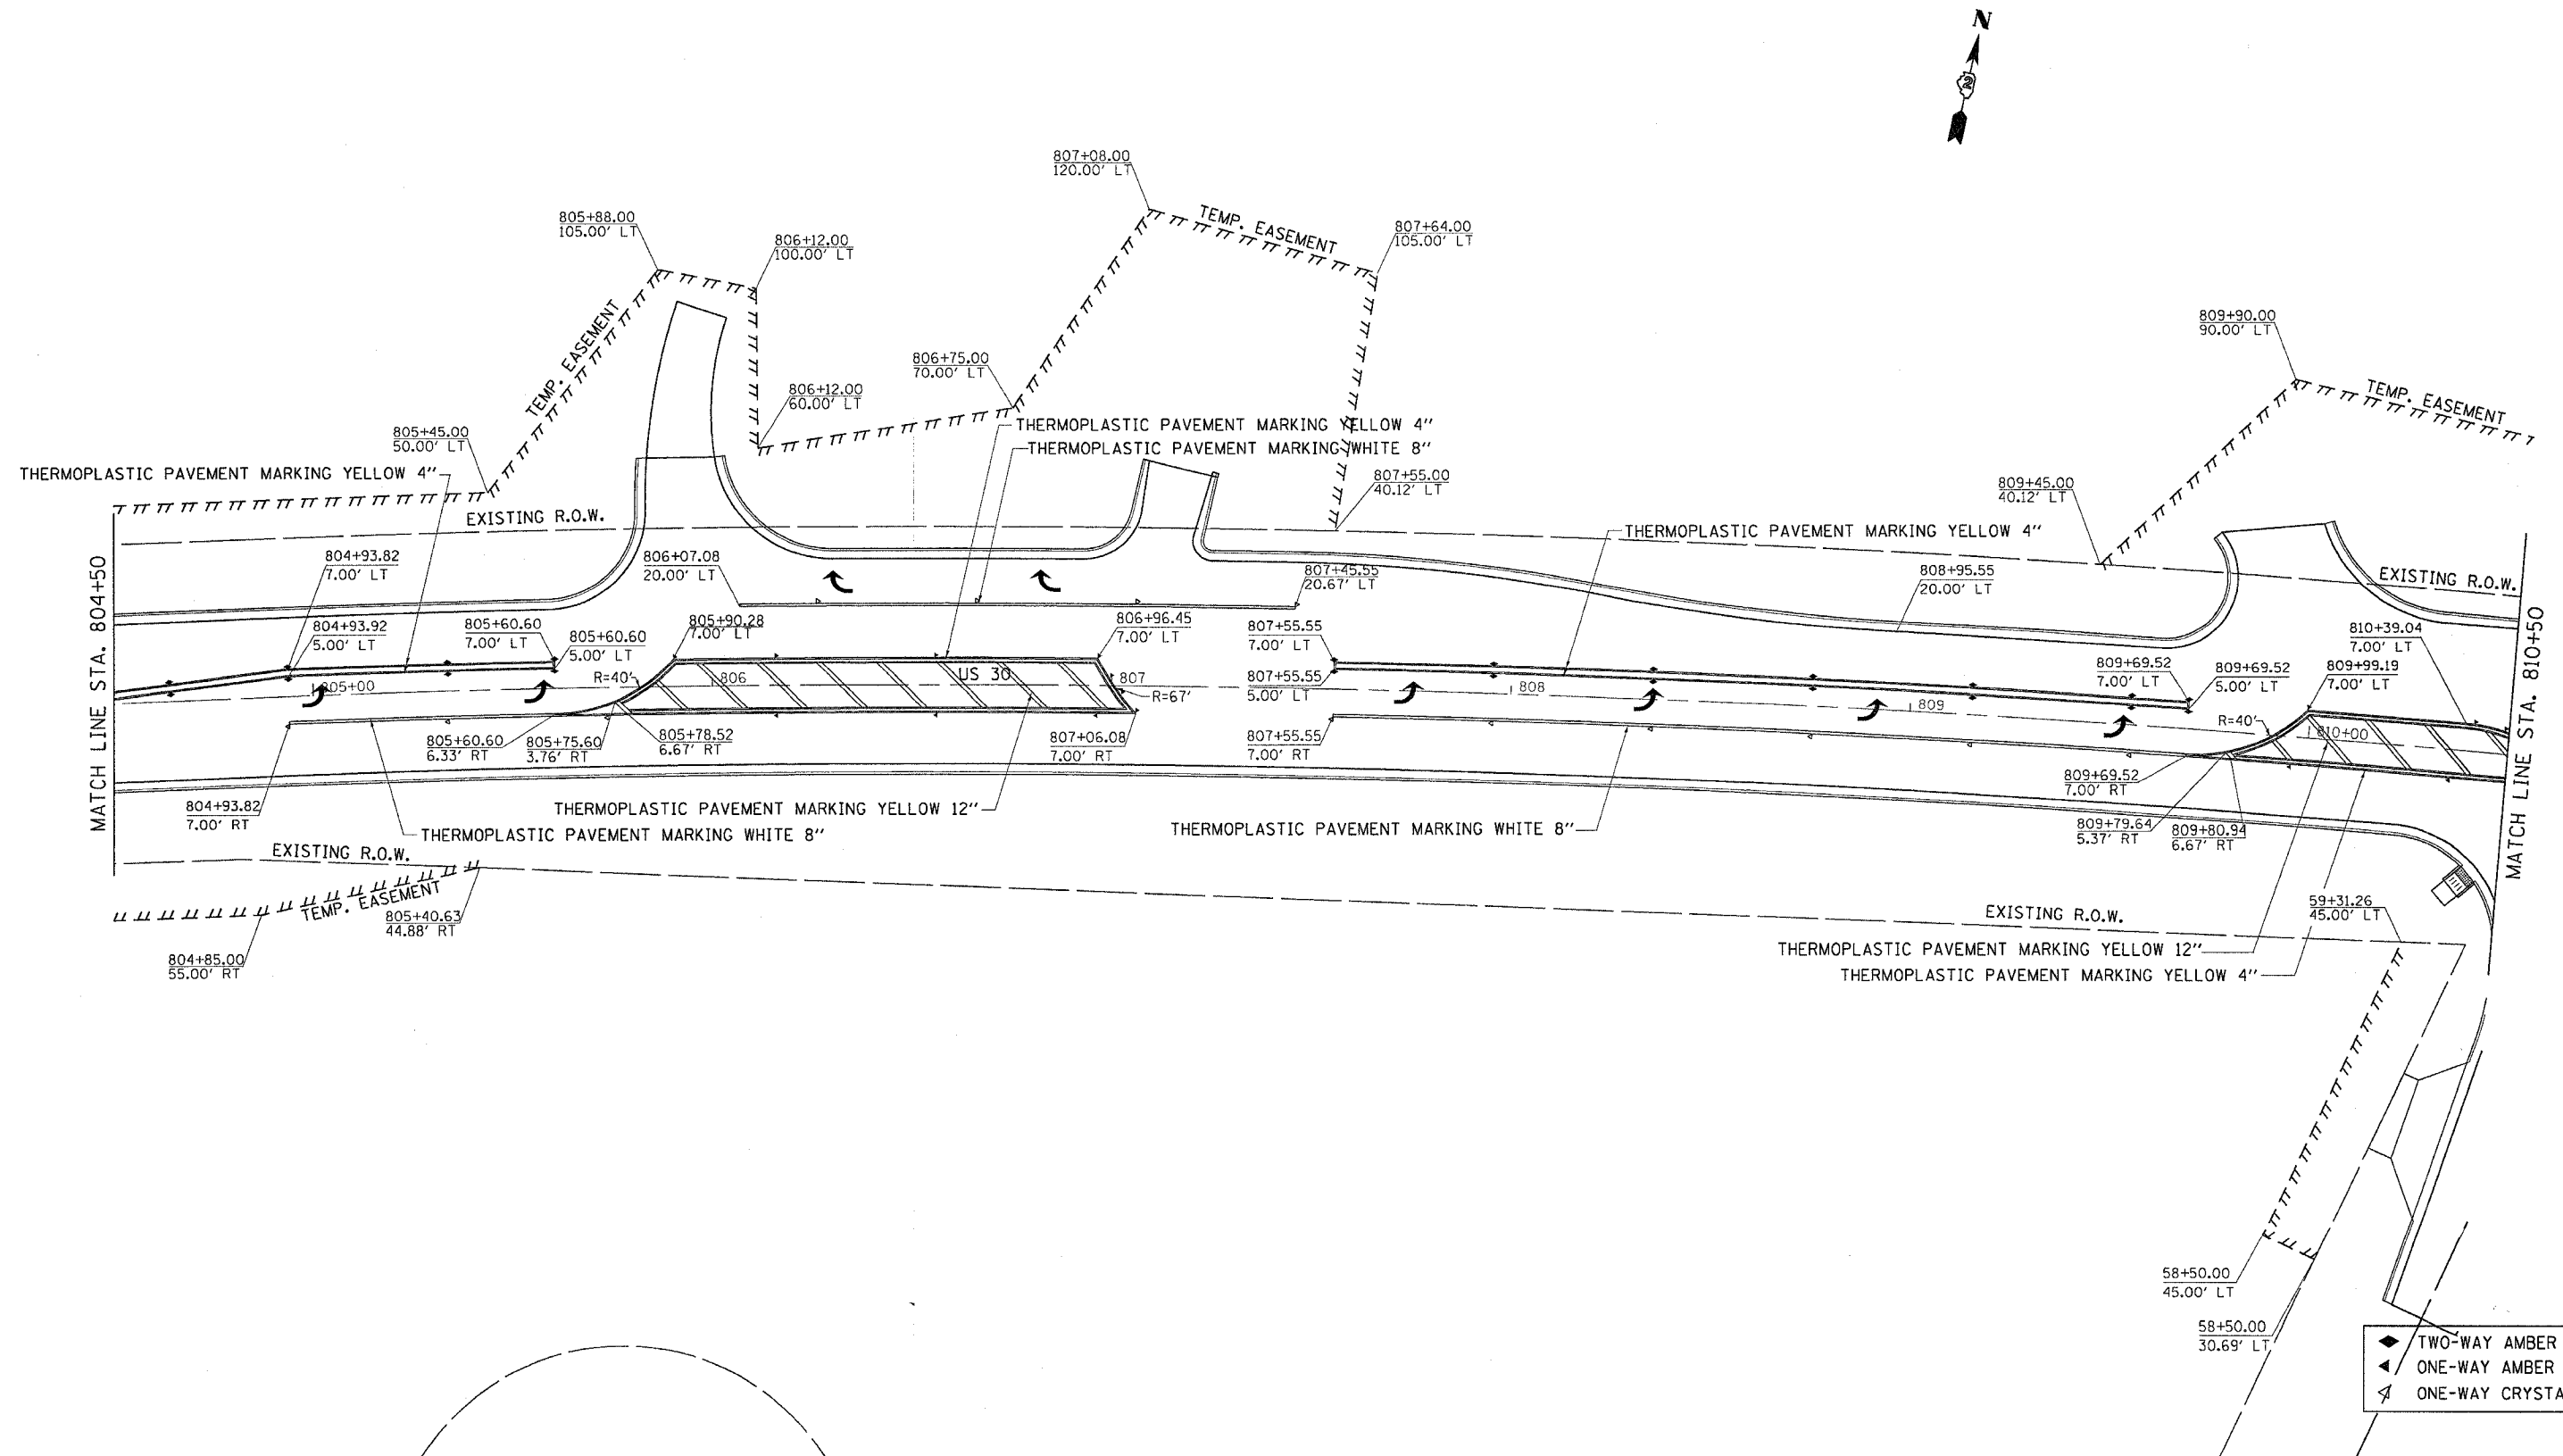

PLOT DATE * Fri, Sep 02 07:23:10 2005
 FILE NAME * c:\p\2005\116R-4\116R-4.dgn
 PLOT SCALE * 20.0000' / 1" / In.
 USER NAME * jordanhd

- ◆ TWO-WAY AMBER
- ▲ ONE-WAY AMBER
- ◀ ONE-WAY CRYSTAL