


F.A.P. RTE.	SECTION	COUNTY	TOTAL SHEETS	SHEET NO.
573	116R-4	DEKALB	416	162
STA.		TO STA.		
FED. ROAD DIST. NO.		ILLINOIS	FED. AID PROJECT	

PAVEMENT MARKING, R.O.W. & EASEMENT

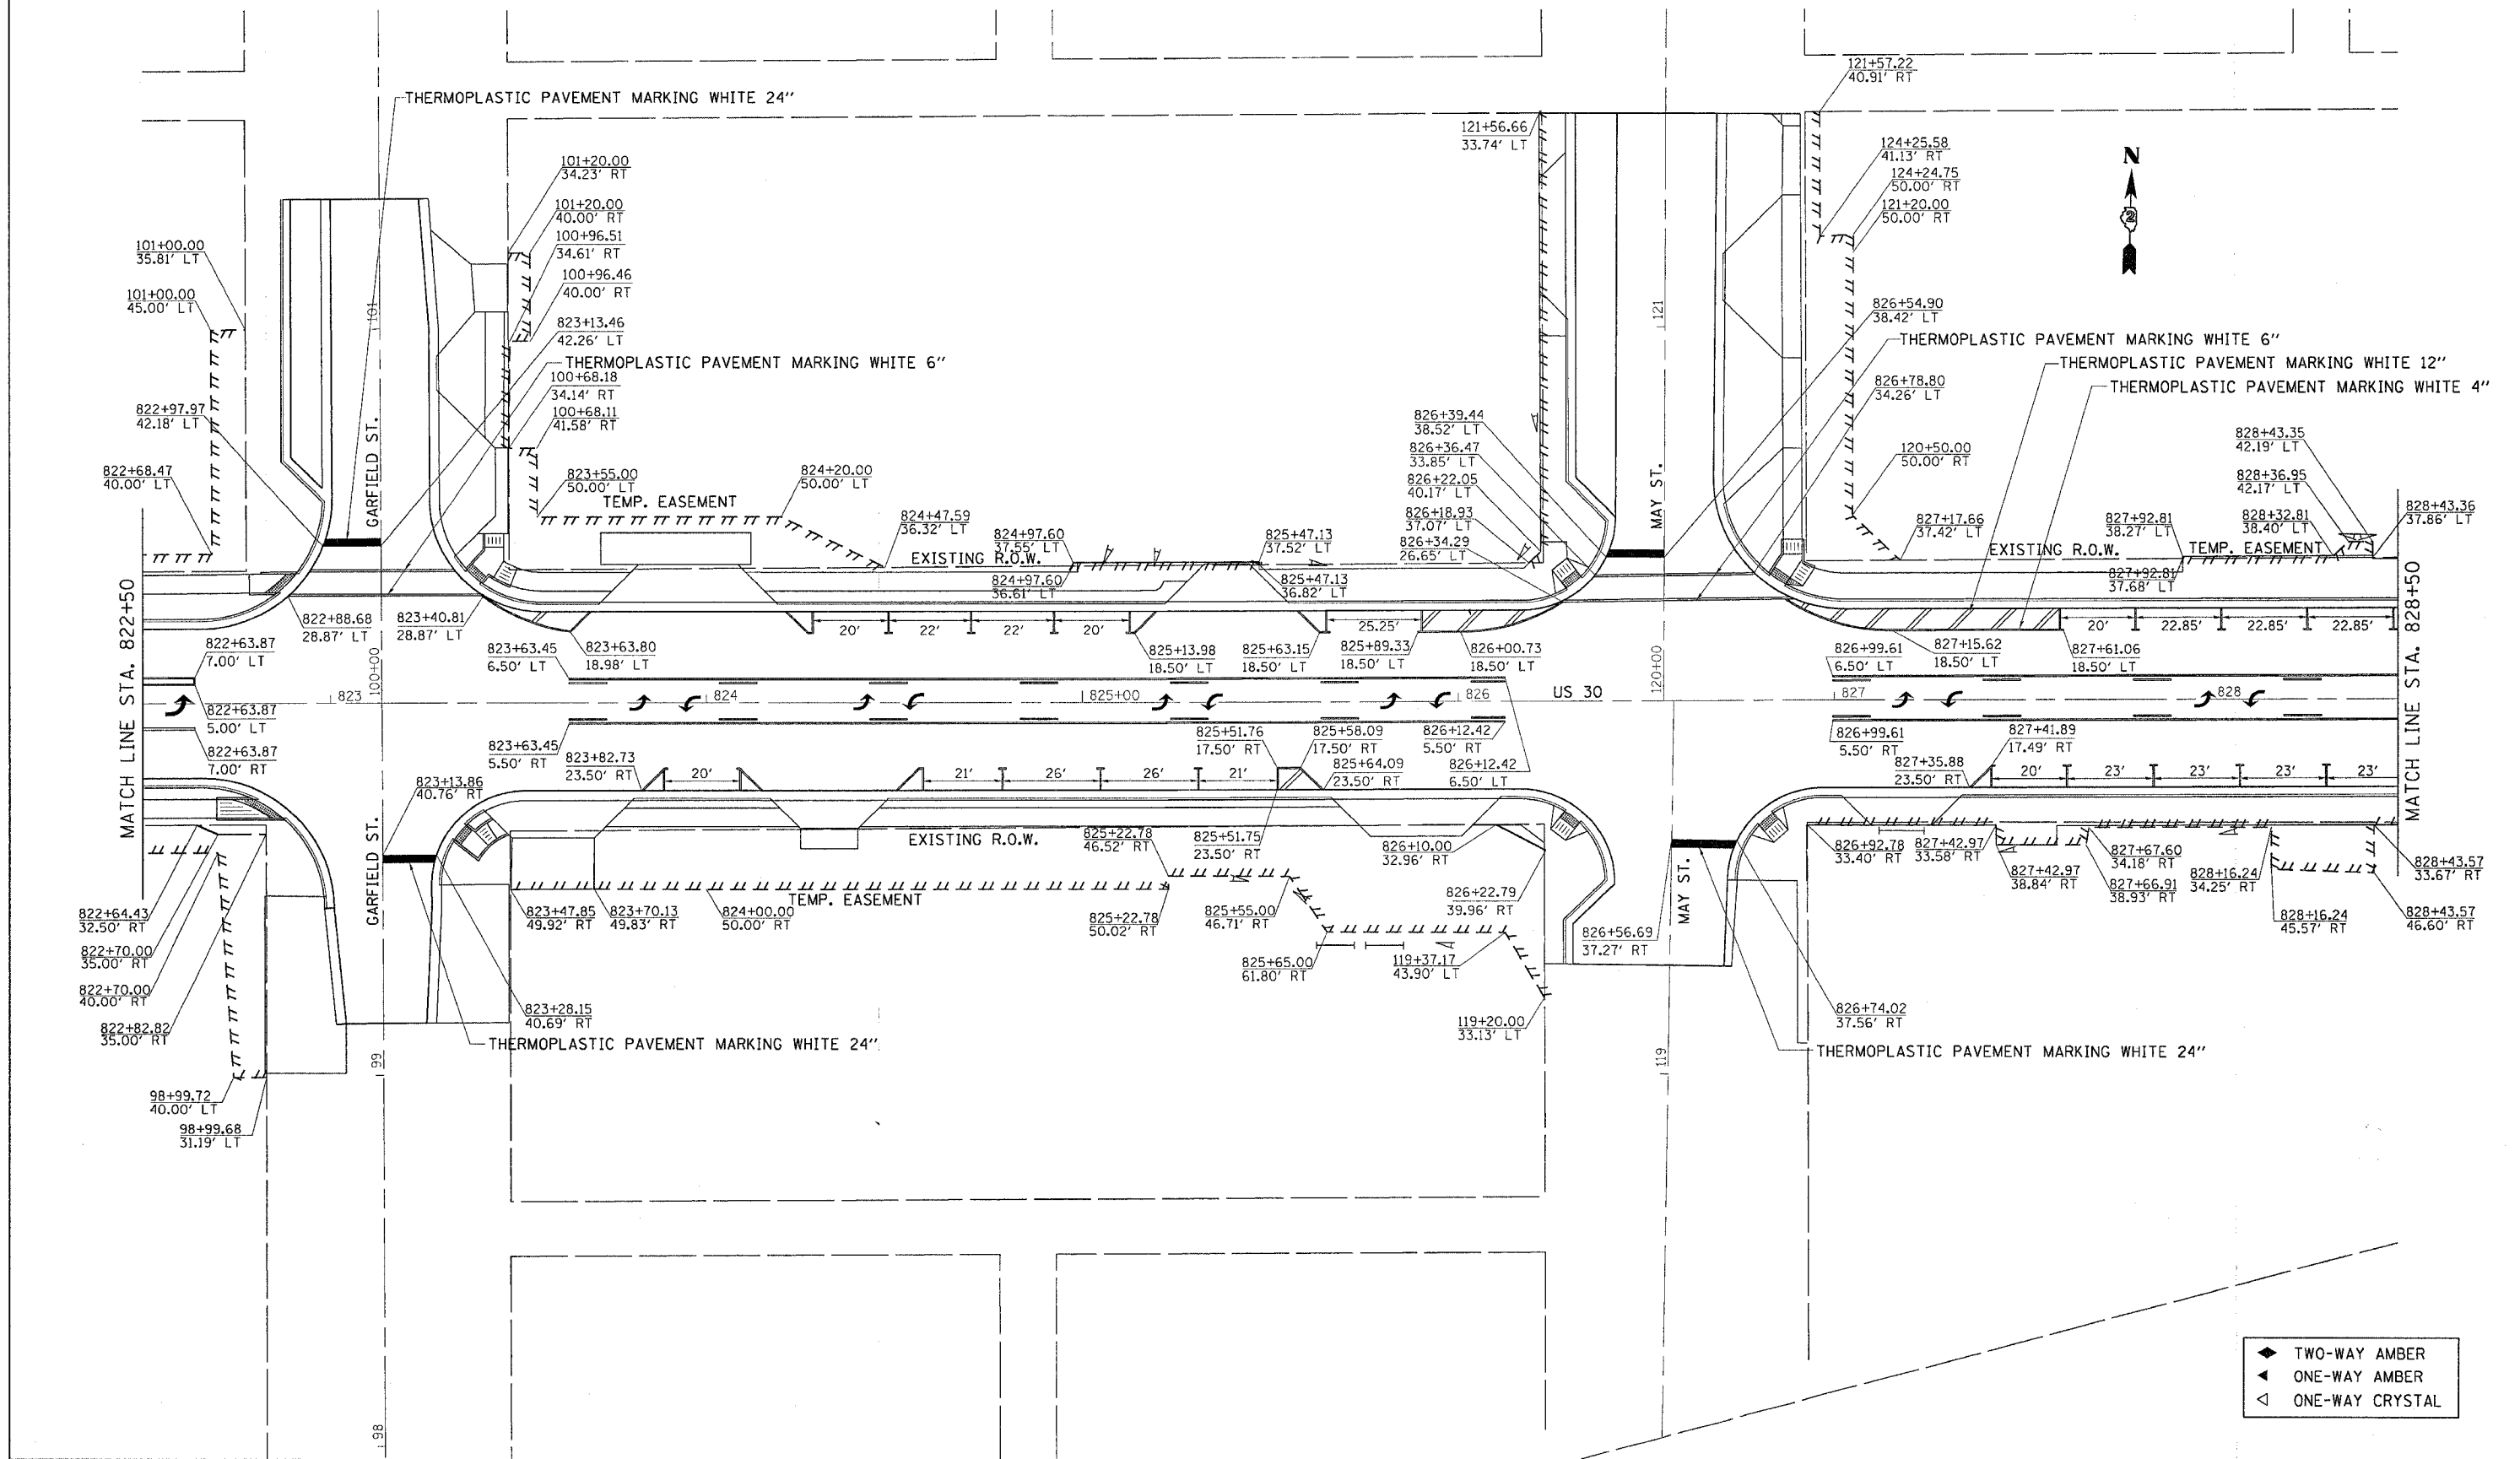

PLOT DATE = Fri, Sep 02 07:23:28 2005
 FILE NAME = c:\pwork\116r-4\116r-4.dwg
 USER NAME = jgordon