


F.A. RTE.	SECTION	COUNTY	TOTAL SHEETS	SHEET NO.
573	116R-4	DEKALB	416	164
STA.		TO STA.		
FED. ROAD DIST. NO.		ILLINOIS FED. AID PROJECT		

PAVEMENT MARKING, R.O.W. & EASEMENT

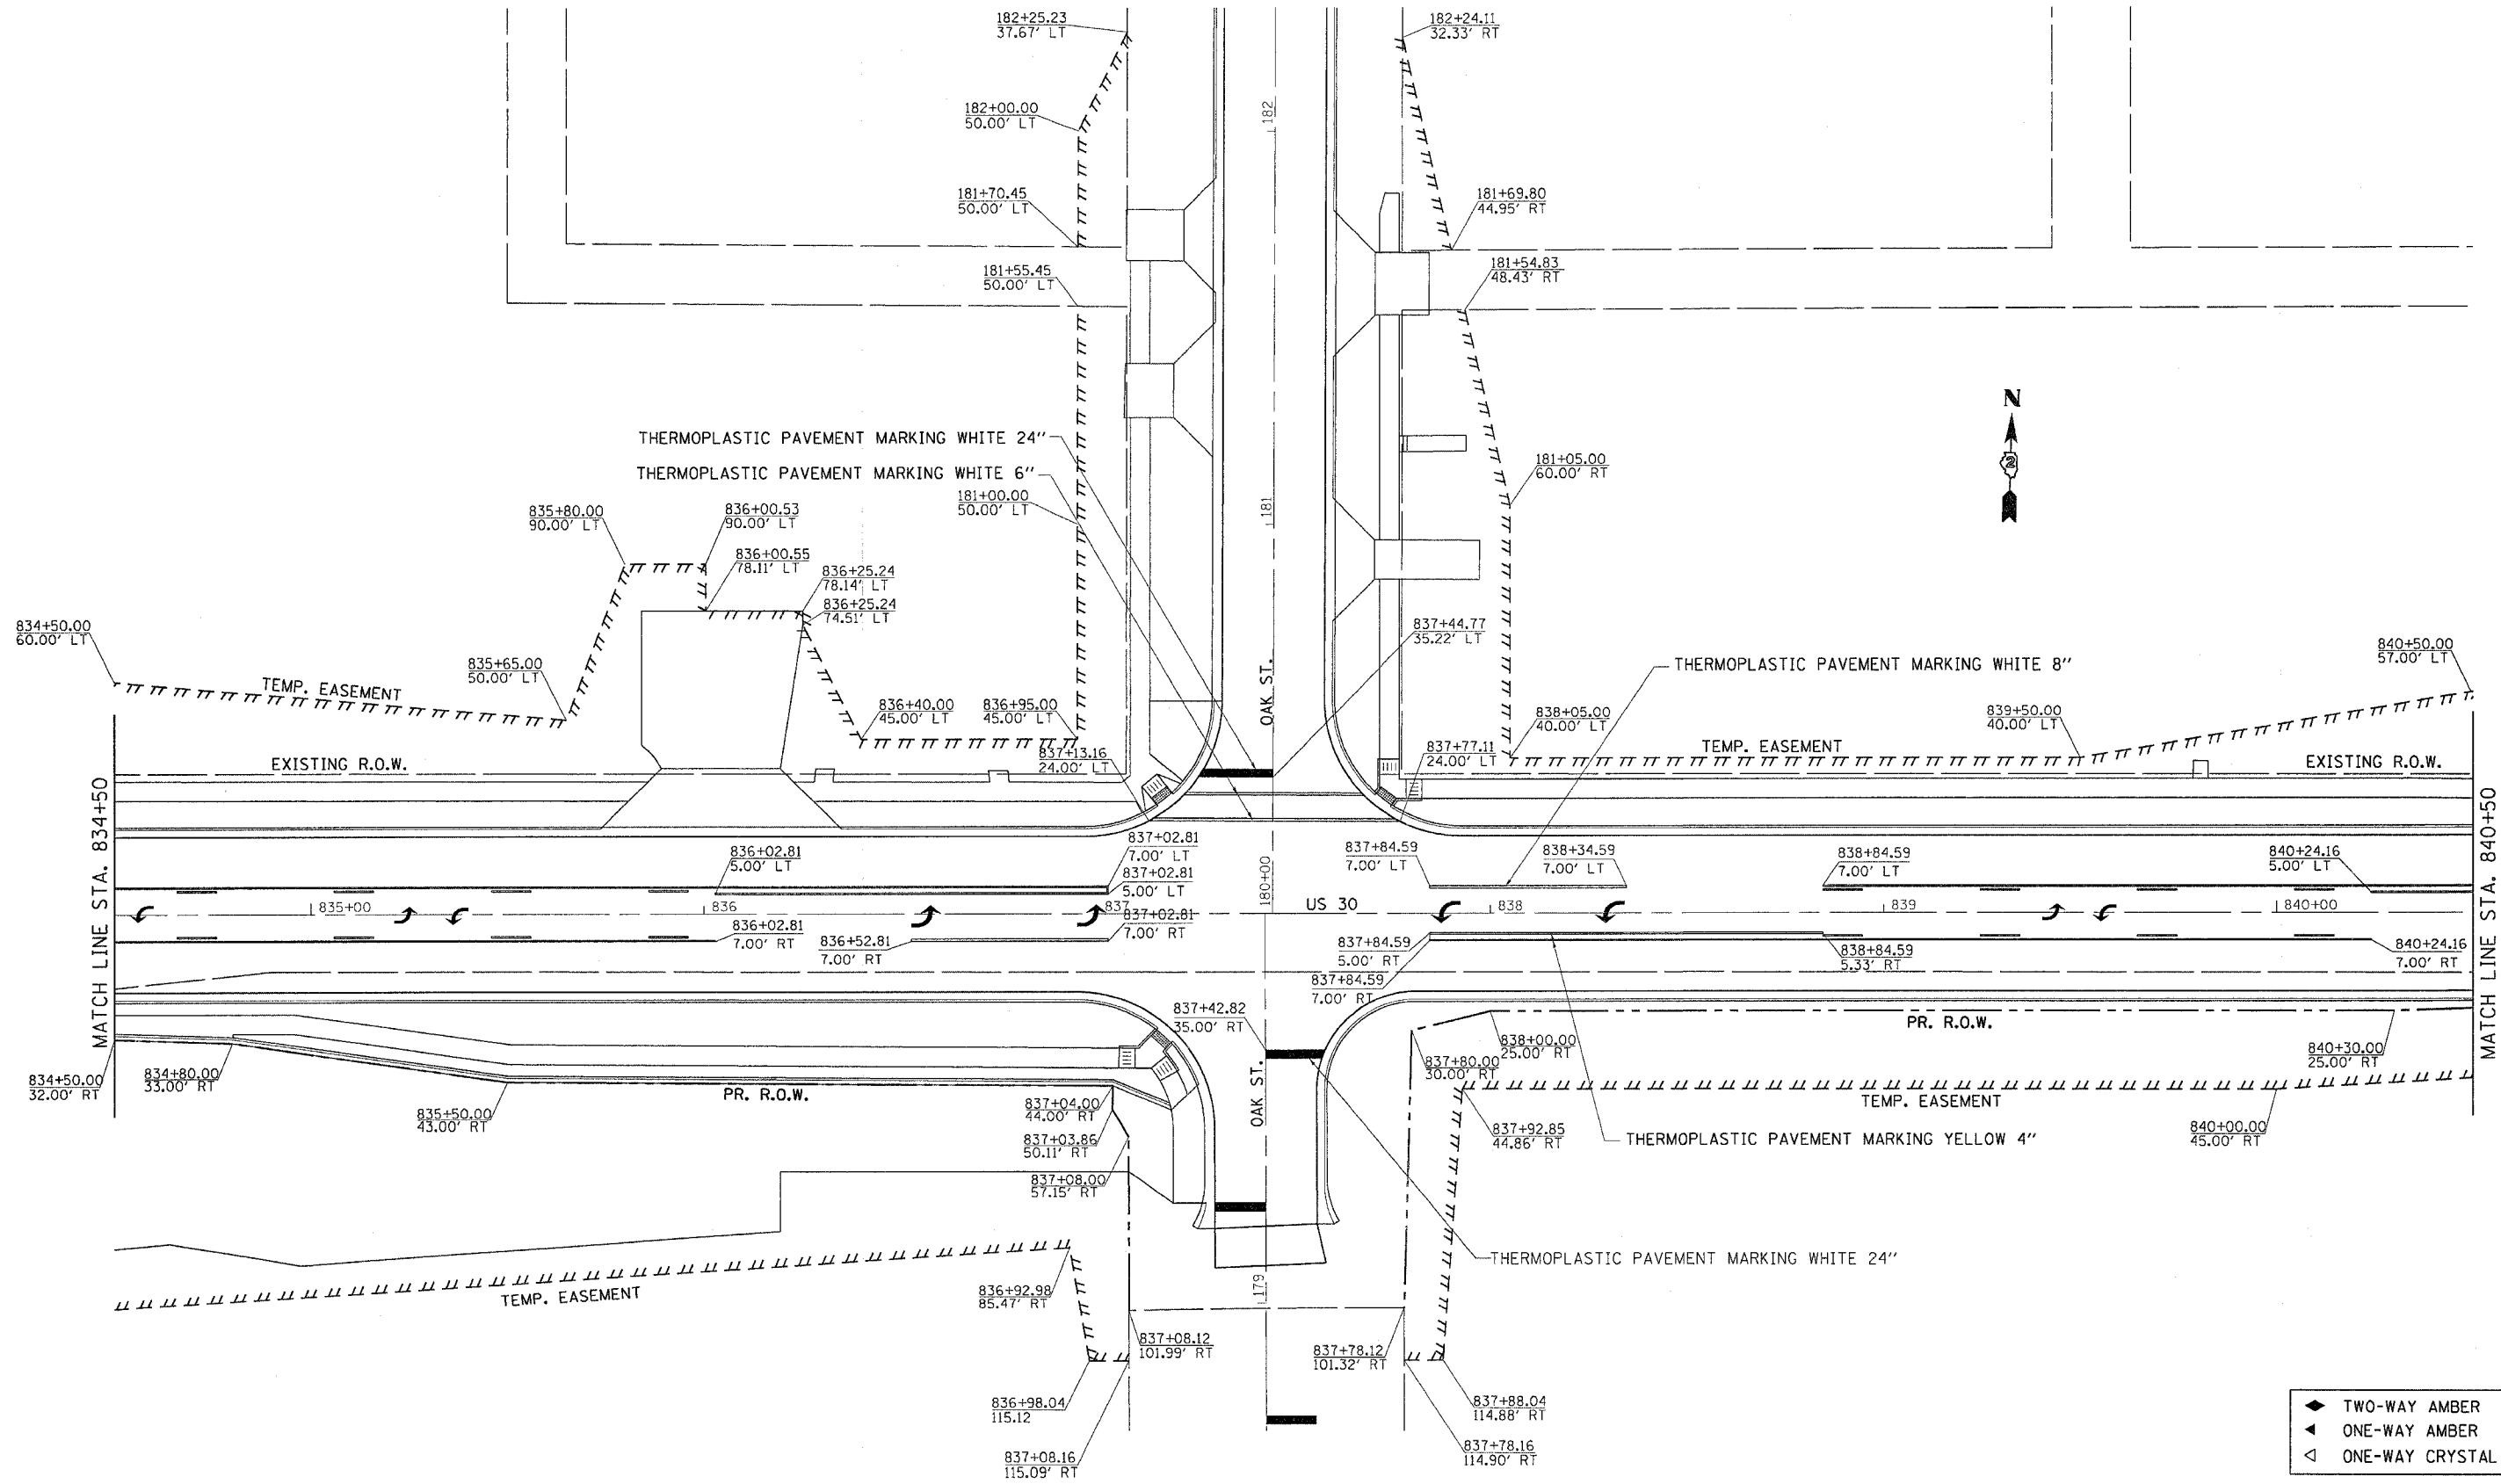

PLOT DATE = Fri, Sep 02 07:23:21 2005
 FILE NAME = C:\p\6237180\6237180.dgn
 PLOT SCALE = 28.8000" = 1" IN.
 USER NAME = jordanhd

- ◀ TWO-WAY AMBER
- ▶ ONE-WAY AMBER
- ◁ ONE-WAY CRYSTAL