


F.A. PROJECT NO.	SECTION	COUNTY	TOTAL SHEETS	SHEET NO.
573	116R-4	DEKALB	416	167
STA.		TO STA.		
FED. ROAD DIST. NO.		ILLINOIS	FED. AID PROJECT	

# PAVEMENT MARKING, R.O.W. & EASEMENT

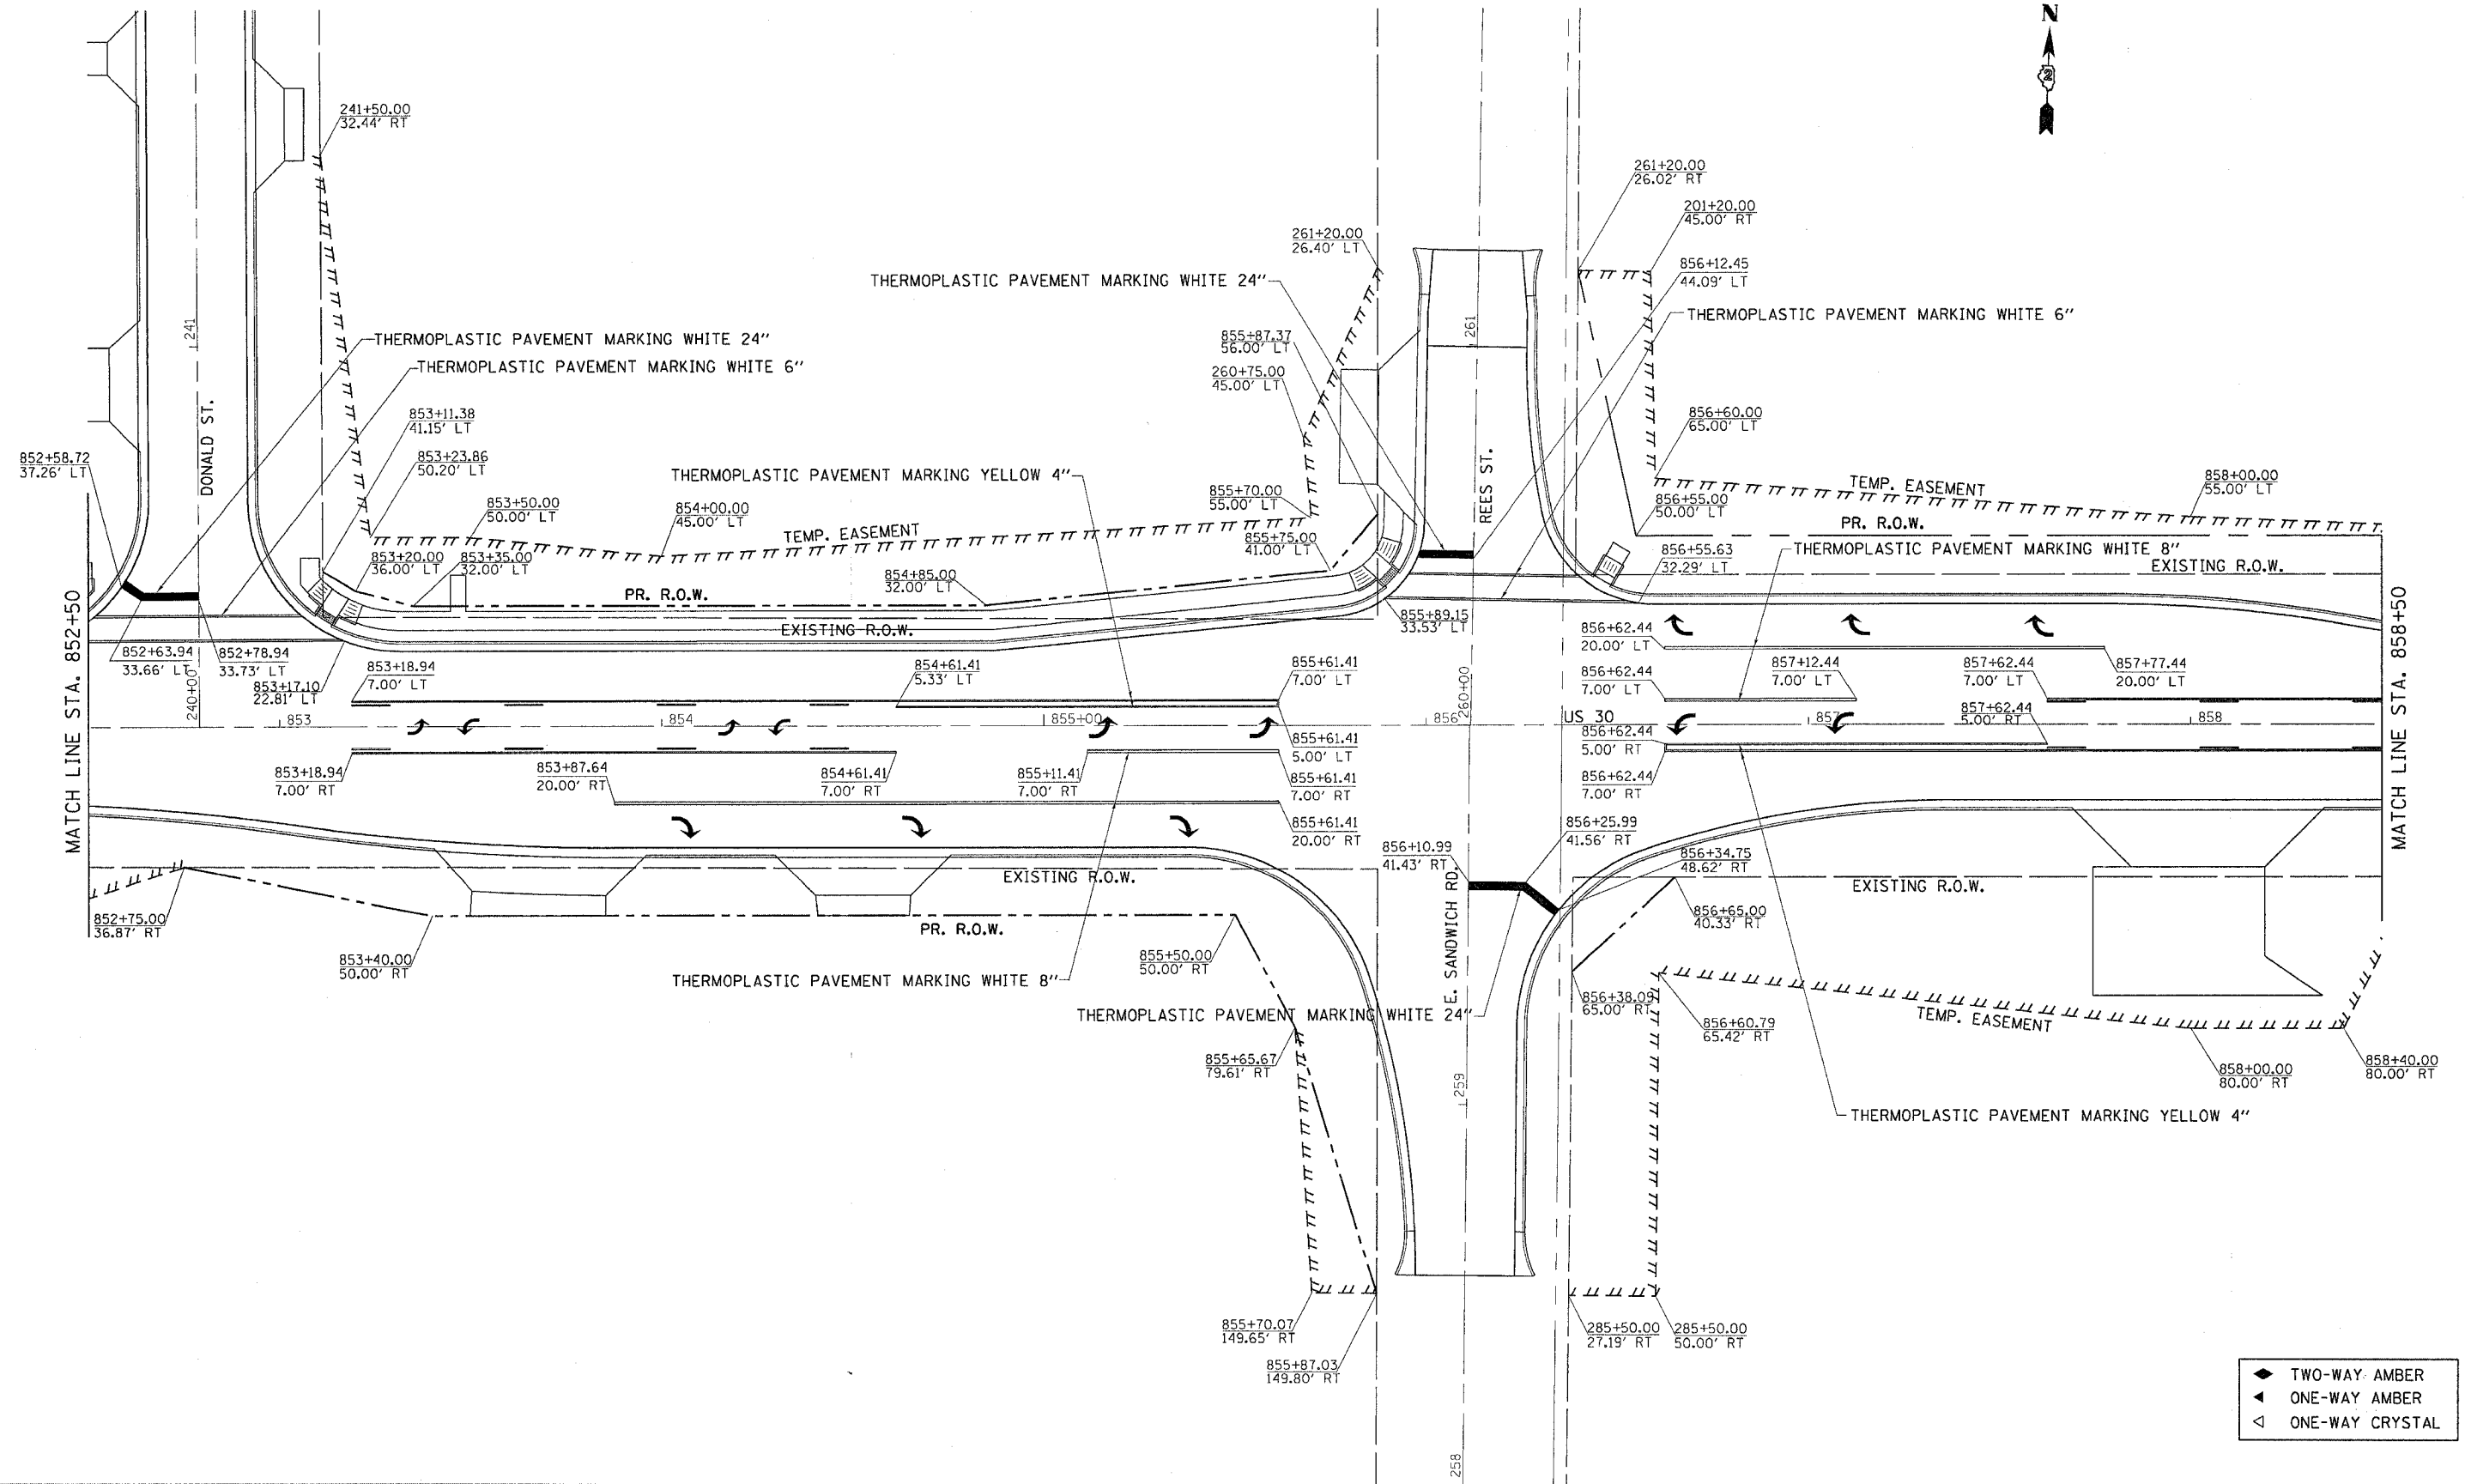

- ◆ TWO-WAY AMBER
- ◀ ONE-WAY AMBER
- ◁ ONE-WAY CRYSTAL

PLOT DATE = Fri Sep 02 07:23:22 2005  
 FILE NAME = c:\n\projects\116r\116r\116r.dgn  
 USER NAME = jordanhd