


F.A. RTE.	SECTION	COUNTY	TOTAL SHEETS	SHEET NO.
573	116R-4	DEKALB	416	168
STA.		TO STA.		
FED. ROAD DIST. NO.		ILLINOIS FED. AID PROJECT		

PAVEMENT MARKING, R.O.W. & EASEMENT

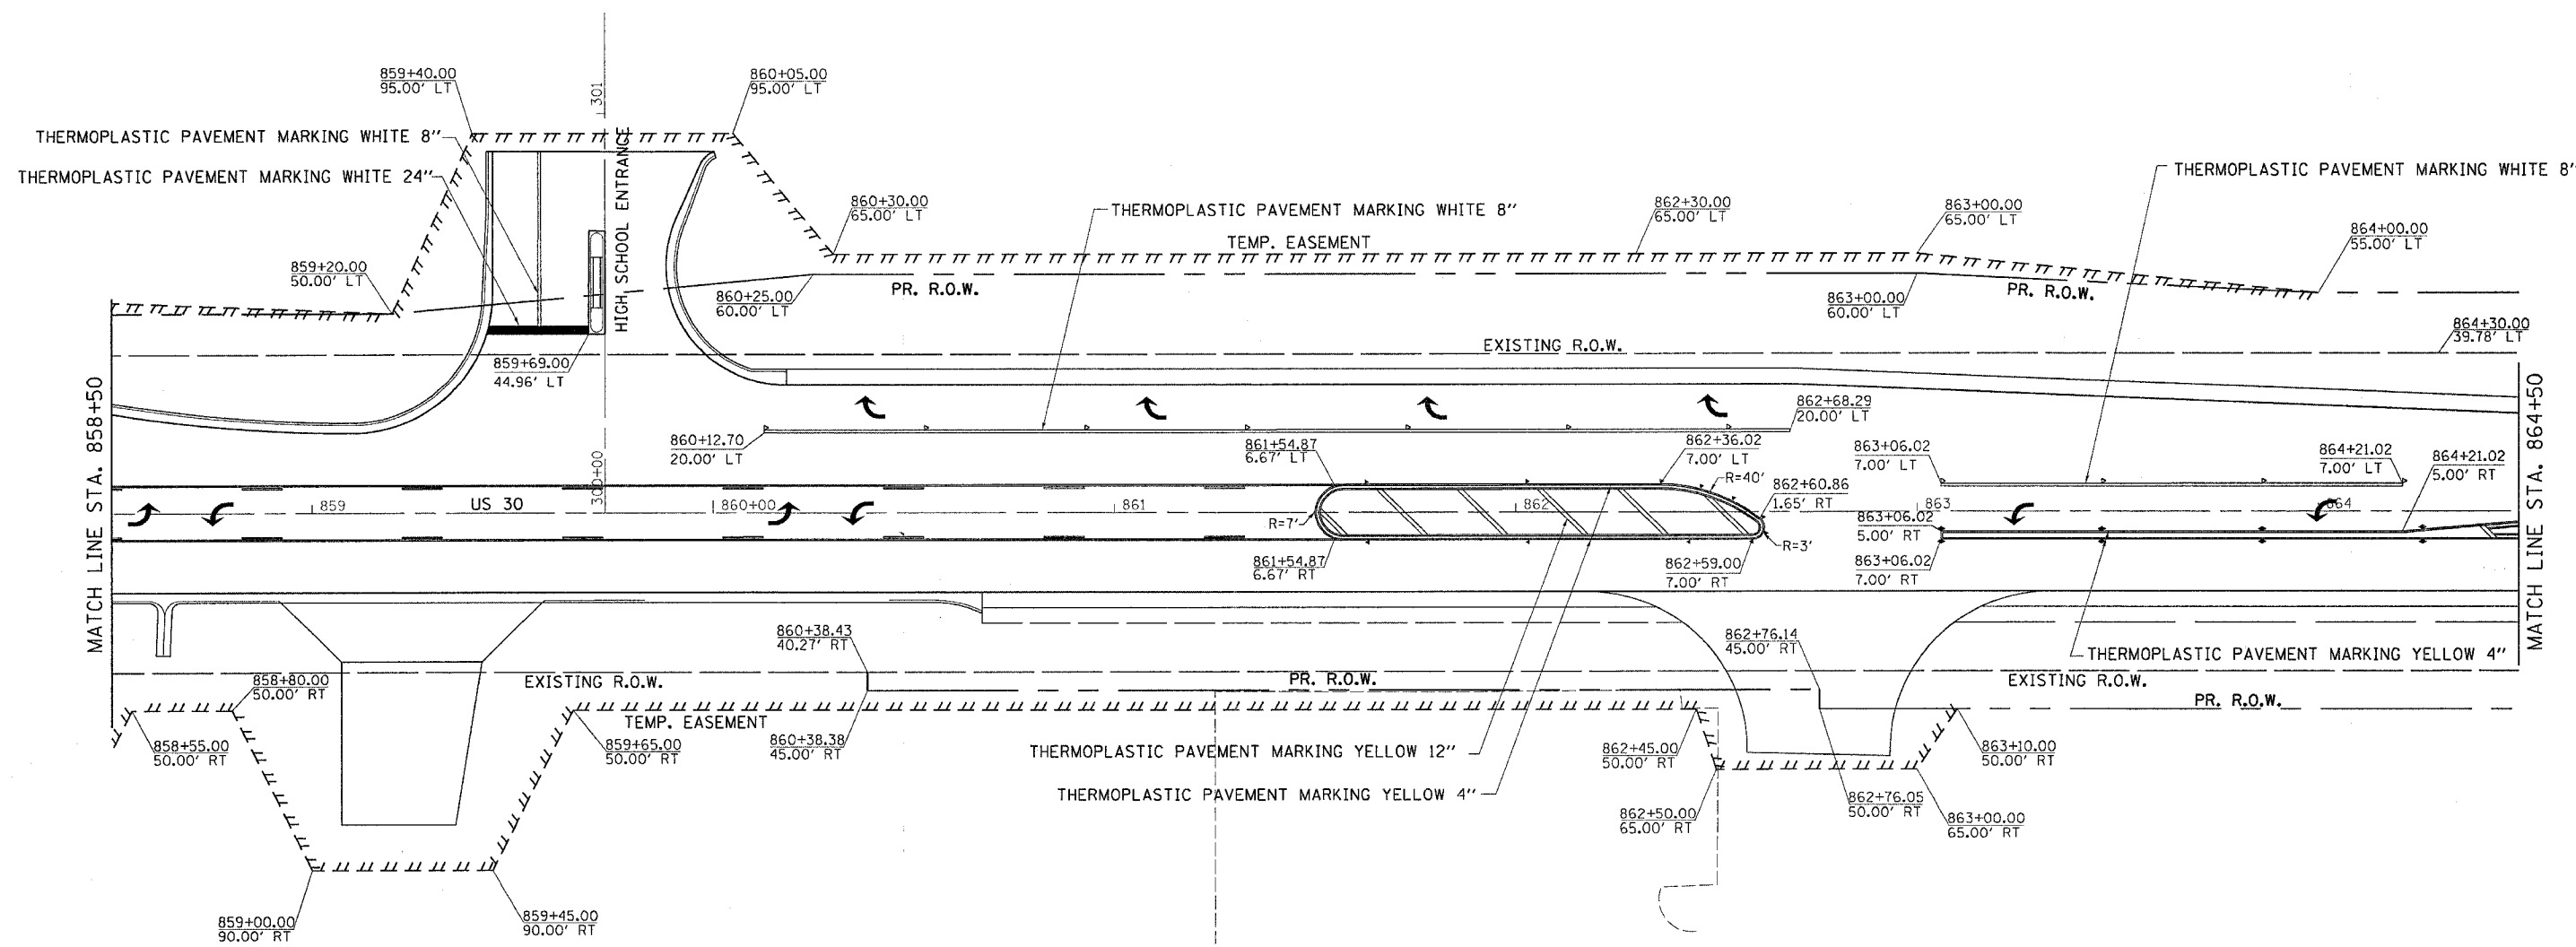

PLOT DATE = Fri, Sep 03 07:23:22 2009
 FILE NAME = c:\projects\64517\64517.dwg
 PLOT SCALE = 20.0000' / 1" IN.
 USER NAME = jordanhd

- ◆ TWO-WAY AMBER
- ◀ ONE-WAY AMBER
- ◁ ONE-WAY CRYSTAL