

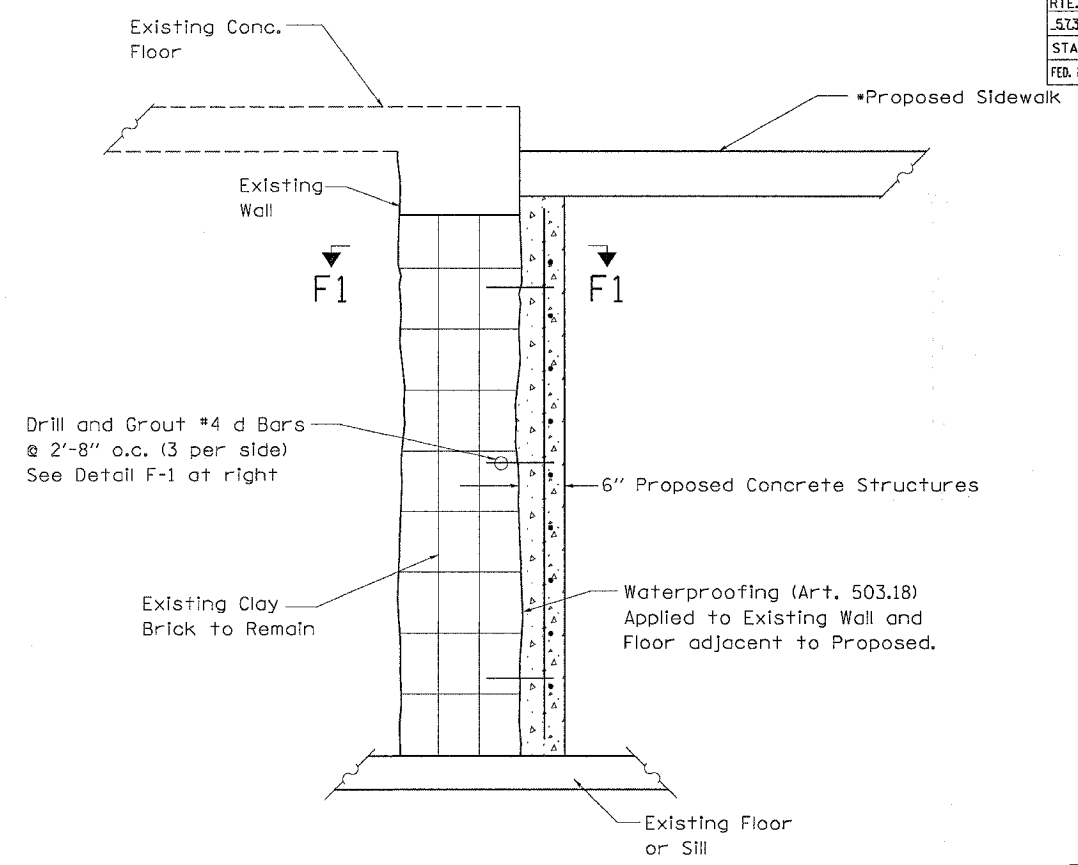


F.A.R. RTE.	SECTION	COUNTY	TOTAL SHEETS	SHEET NO.
573	J168-A	DEKALB	116	176
STA. _____		TO STA. _____		
FED. ROAD DIST. NO. _____		ILLINOIS FED. AID PROJECT		

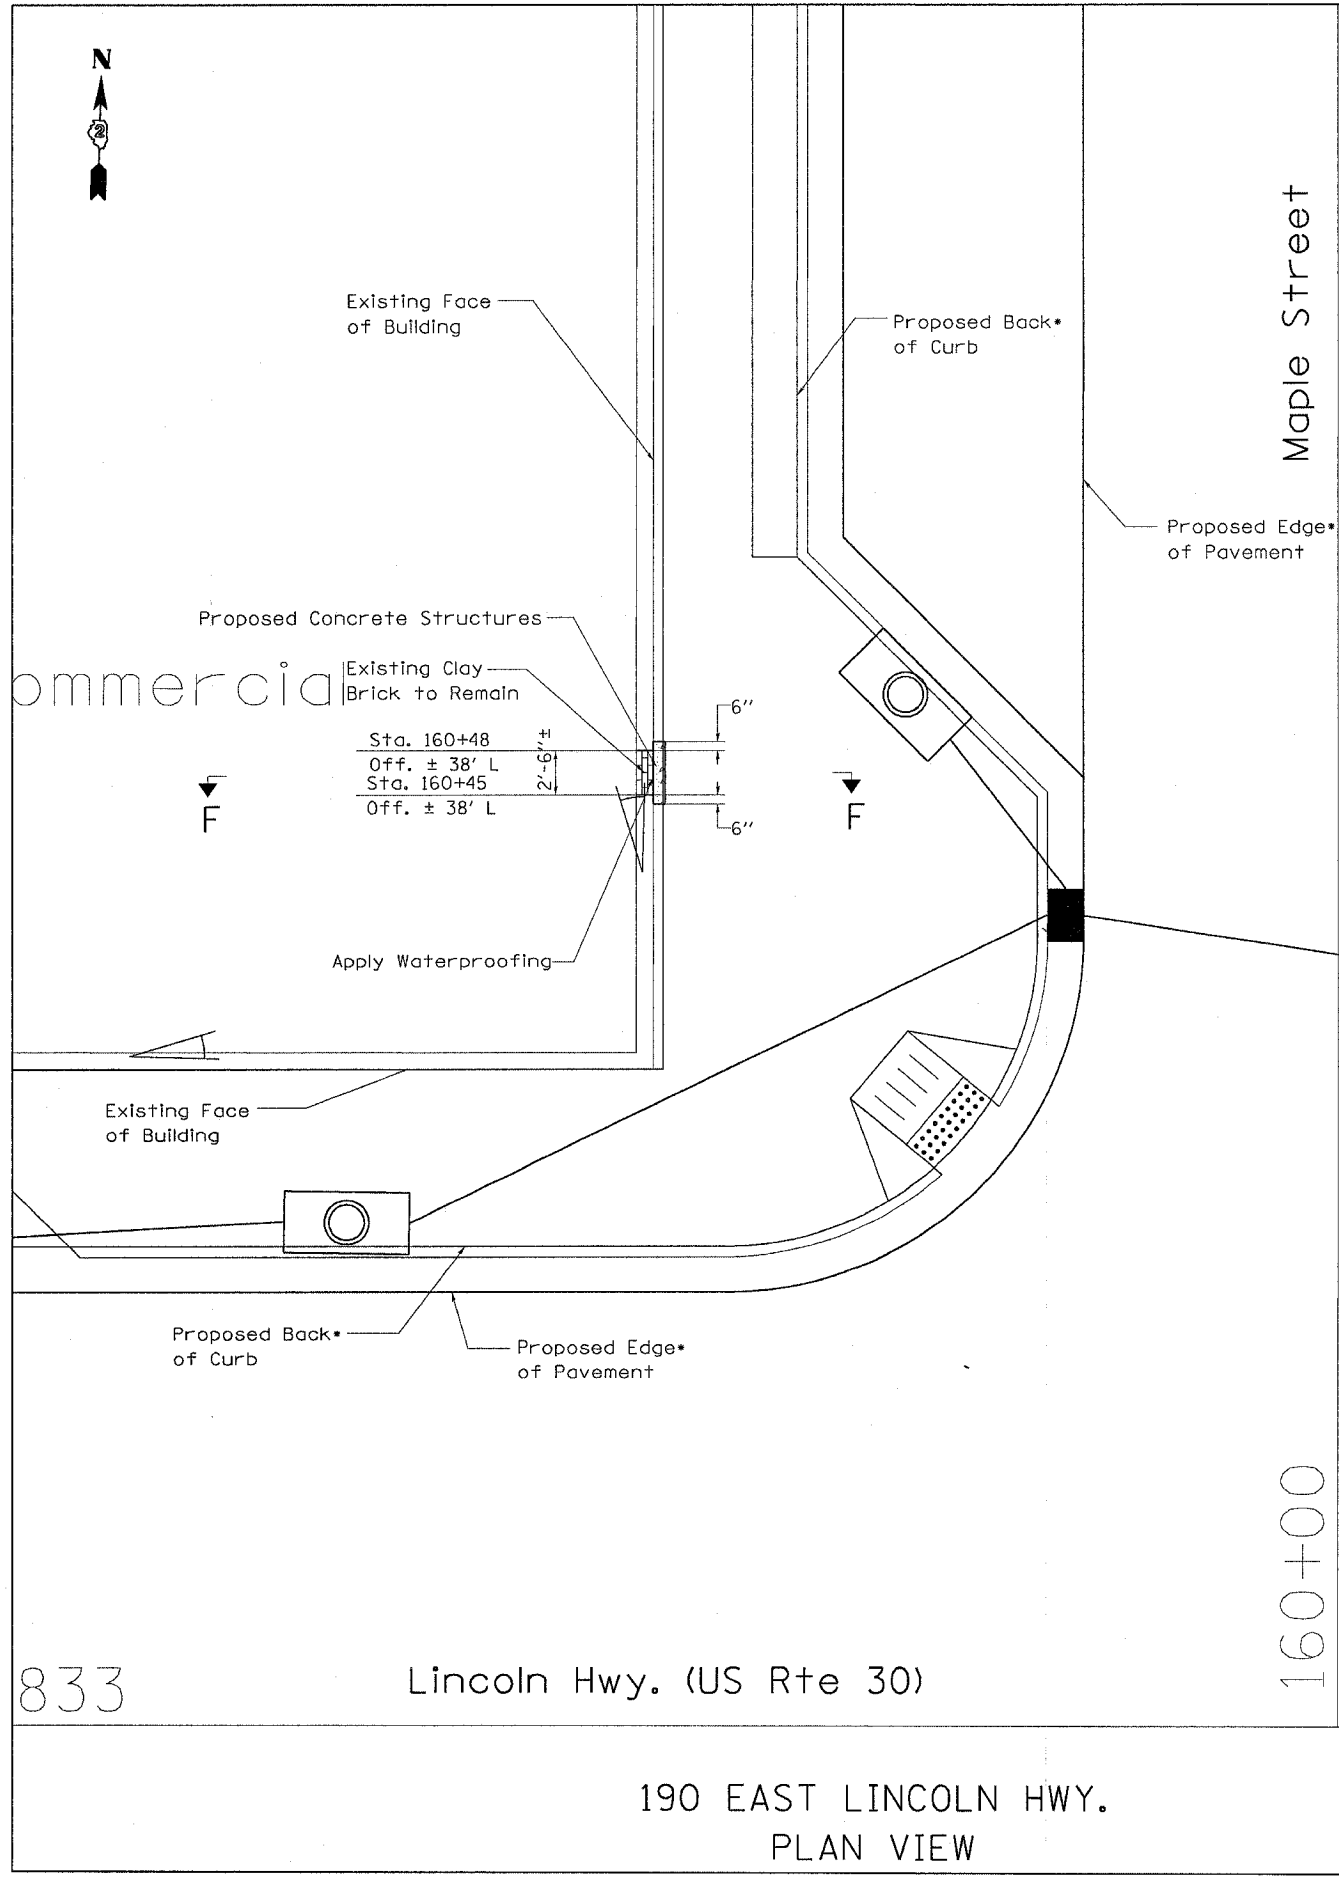

SECTION F-F

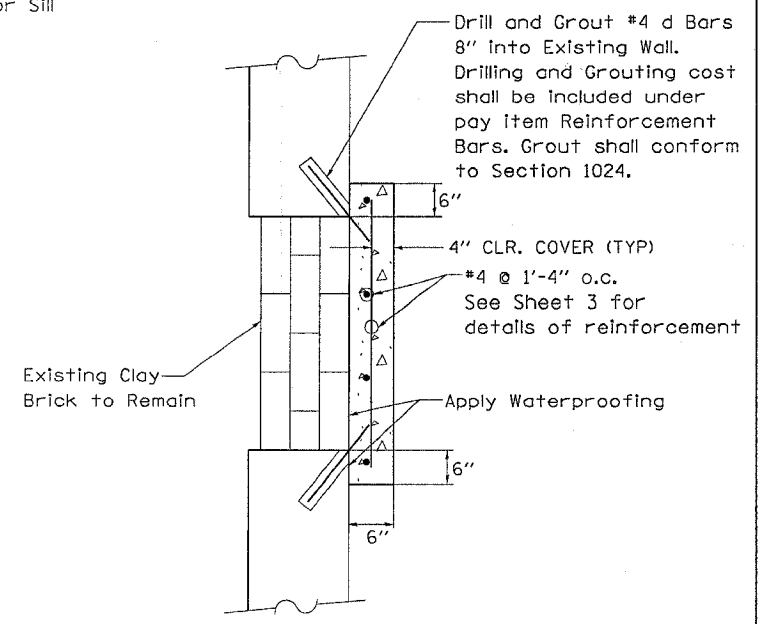

SECTION F1-F1

* See Roadway Plans

REVISIONS		ILLINOIS DEPARTMENT OF TRANSPORTATION
NAME	DATE	
		SCALE: VERT. DATE HORIZ. DRAWN BY CHECKED BY

PLT DATE = Fri Sep 02 09:43:11 2005
FILE NAME = c:\projects\190E30\190E30.dwg
USER = j...
PLOT DATE = Fri Sep 02 09:43:11 2005
FILE NAME = c:\projects\190E30\190E30.dwg
USER = j...