


F.A. P. RTE.	SECTION	COUNTY	TOTAL SHEETS	SHEET NO.
573	116R-4	DEKALB	416	180
STA.		TO STA.		
FED. ROAD DIST. NO.		ILLINOIS	FED. AID PROJECT	

# STAGE 1

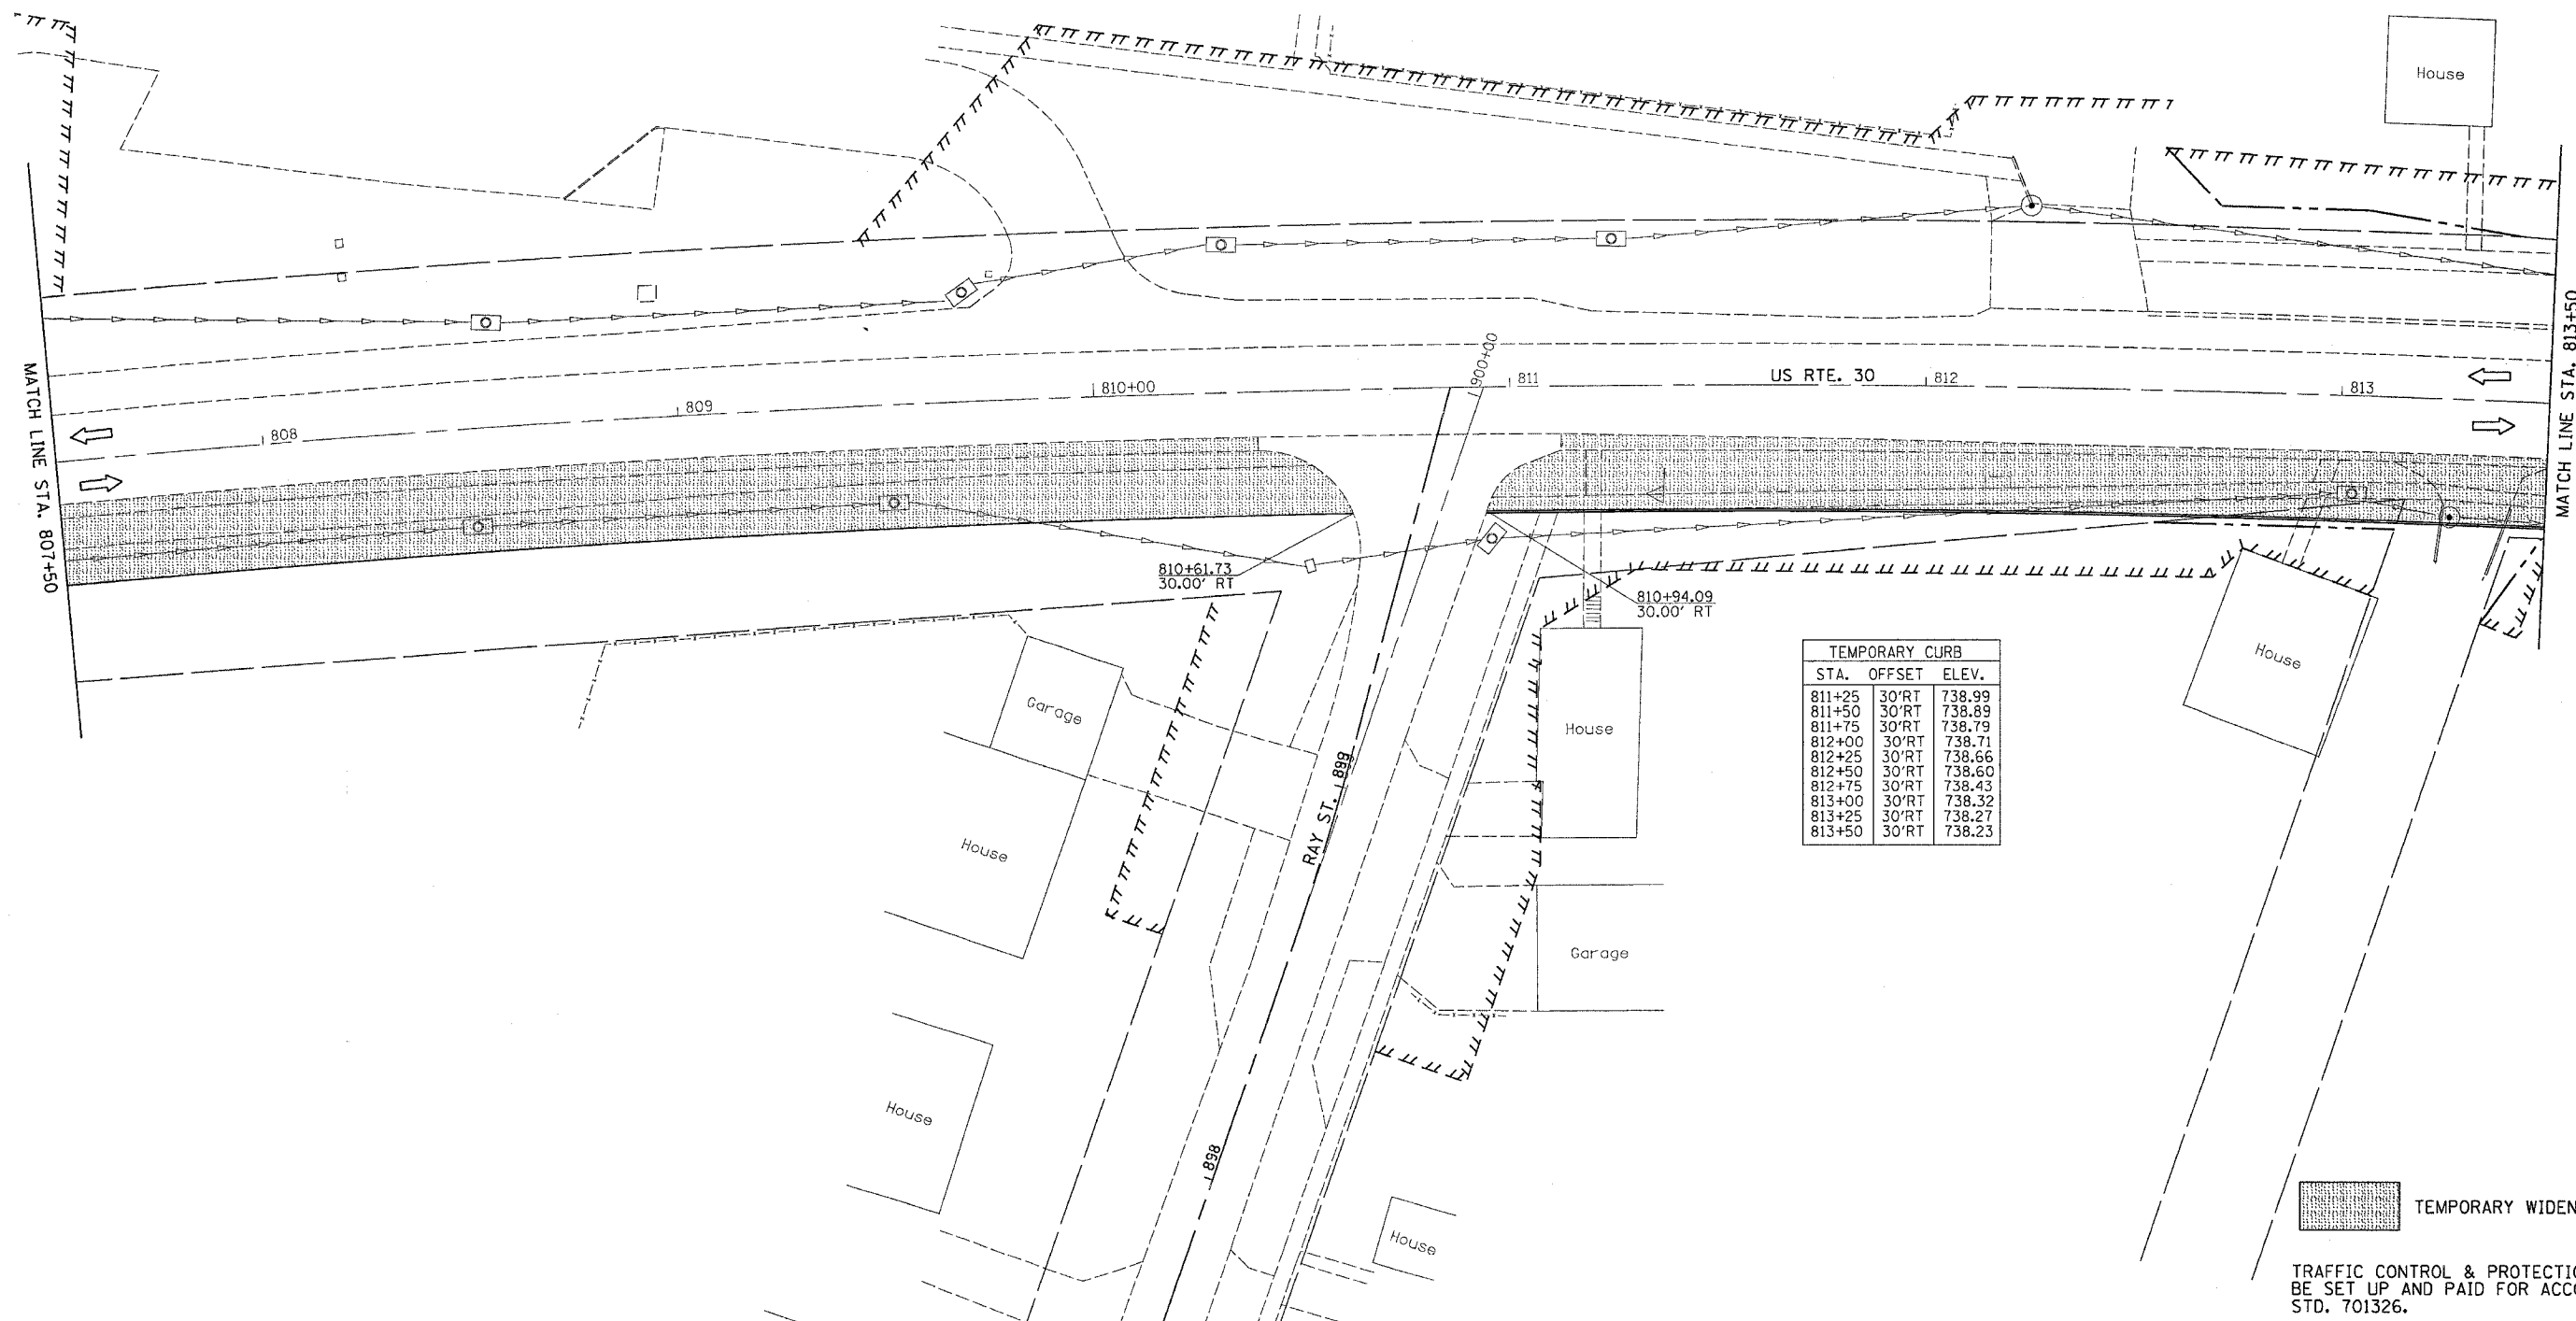

TEMPORARY CURB		
STA.	OFFSET	ELEV.
811+25	30'RT	738.99
811+50	30'RT	738.89
811+75	30'RT	738.79
812+00	30'RT	738.71
812+25	30'RT	738.66
812+50	30'RT	738.60
812+75	30'RT	738.43
813+00	30'RT	738.32
813+25	30'RT	738.27
813+50	30'RT	738.23

TEMPORARY WIDENING

TRAFFIC CONTROL & PROTECTION SHALL BE SET UP AND PAID FOR ACCORDING TO STD. 701326.

FILE NAME = #FILES  
 LEVELS = #LEVELS  
 PLOT SCALE = #PLOTS/SCALE  
 PLOT DATE = Fri Sep 02 07:36:38 2025  
 DRAFTER = jordanhd  
 REF REF REF