



F.A. RTE.	SECTION	COUNTY	TOTAL SHEETS	SHEET NO.
573	116R-4	DEKALB	416	190
STA.		TO STA.		
FED. ROAD DIST. NO.		ILLINOIS	FED. AID PROJECT	

STAGE 2

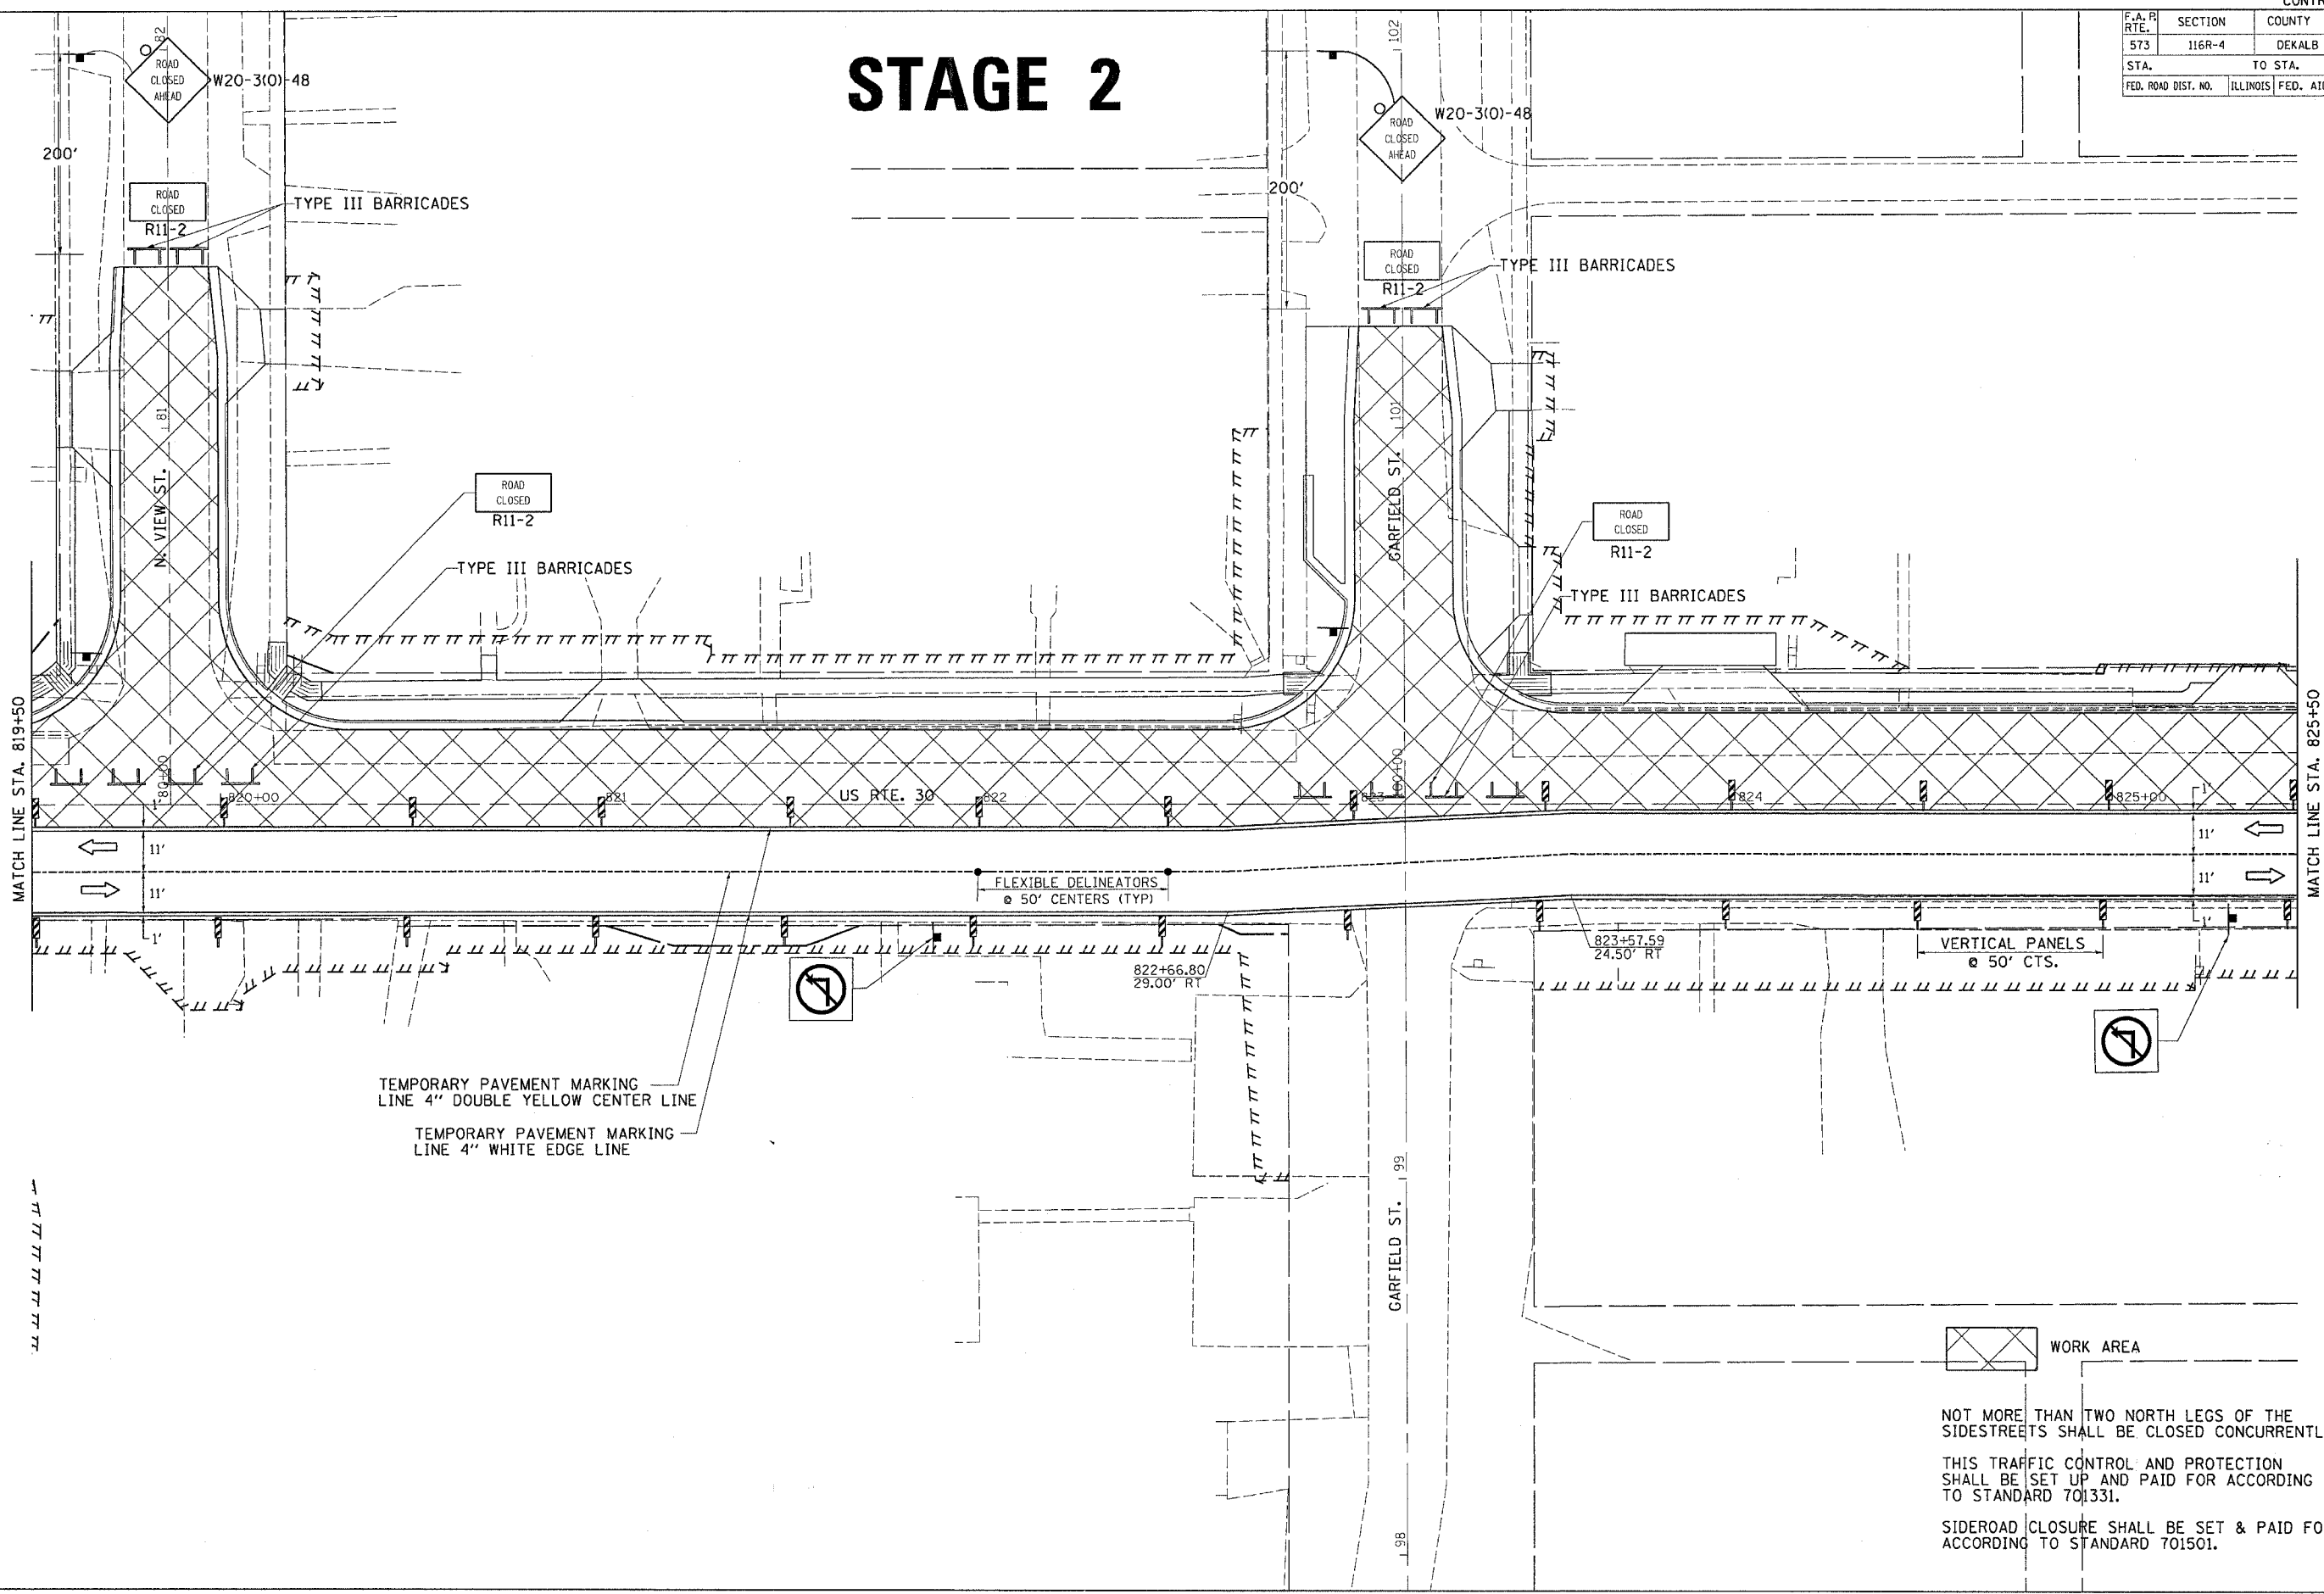

FILE NAME = #1154
 LEVELS = #1154
 PLOT SCALE = #1154
 PLOT DATE = Fri Sep 02 07:38:47 2005
 OPERATOR = Jordan
 REF REF REF

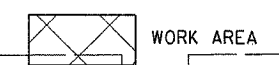

NOT MORE THAN TWO NORTH LEGS OF THE
 SIDESTREETS SHALL BE CLOSED CONCURRENTLY.
 THIS TRAFFIC CONTROL AND PROTECTION
 SHALL BE SET UP AND PAID FOR ACCORDING
 TO STANDARD 701331.
 SIDEROAD CLOSURE SHALL BE SET & PAID FOR
 ACCORDING TO STANDARD 701501.