


F.A. P. RTE.	SECTION	COUNTY	TOTAL SHEETS	SHEET NO.
573	116R-4	DEKALB	416	192
STA.		TO STA.		
FED. ROAD DIST. NO.	ILLINOIS	FED. AID PROJECT		

# STAGE 2

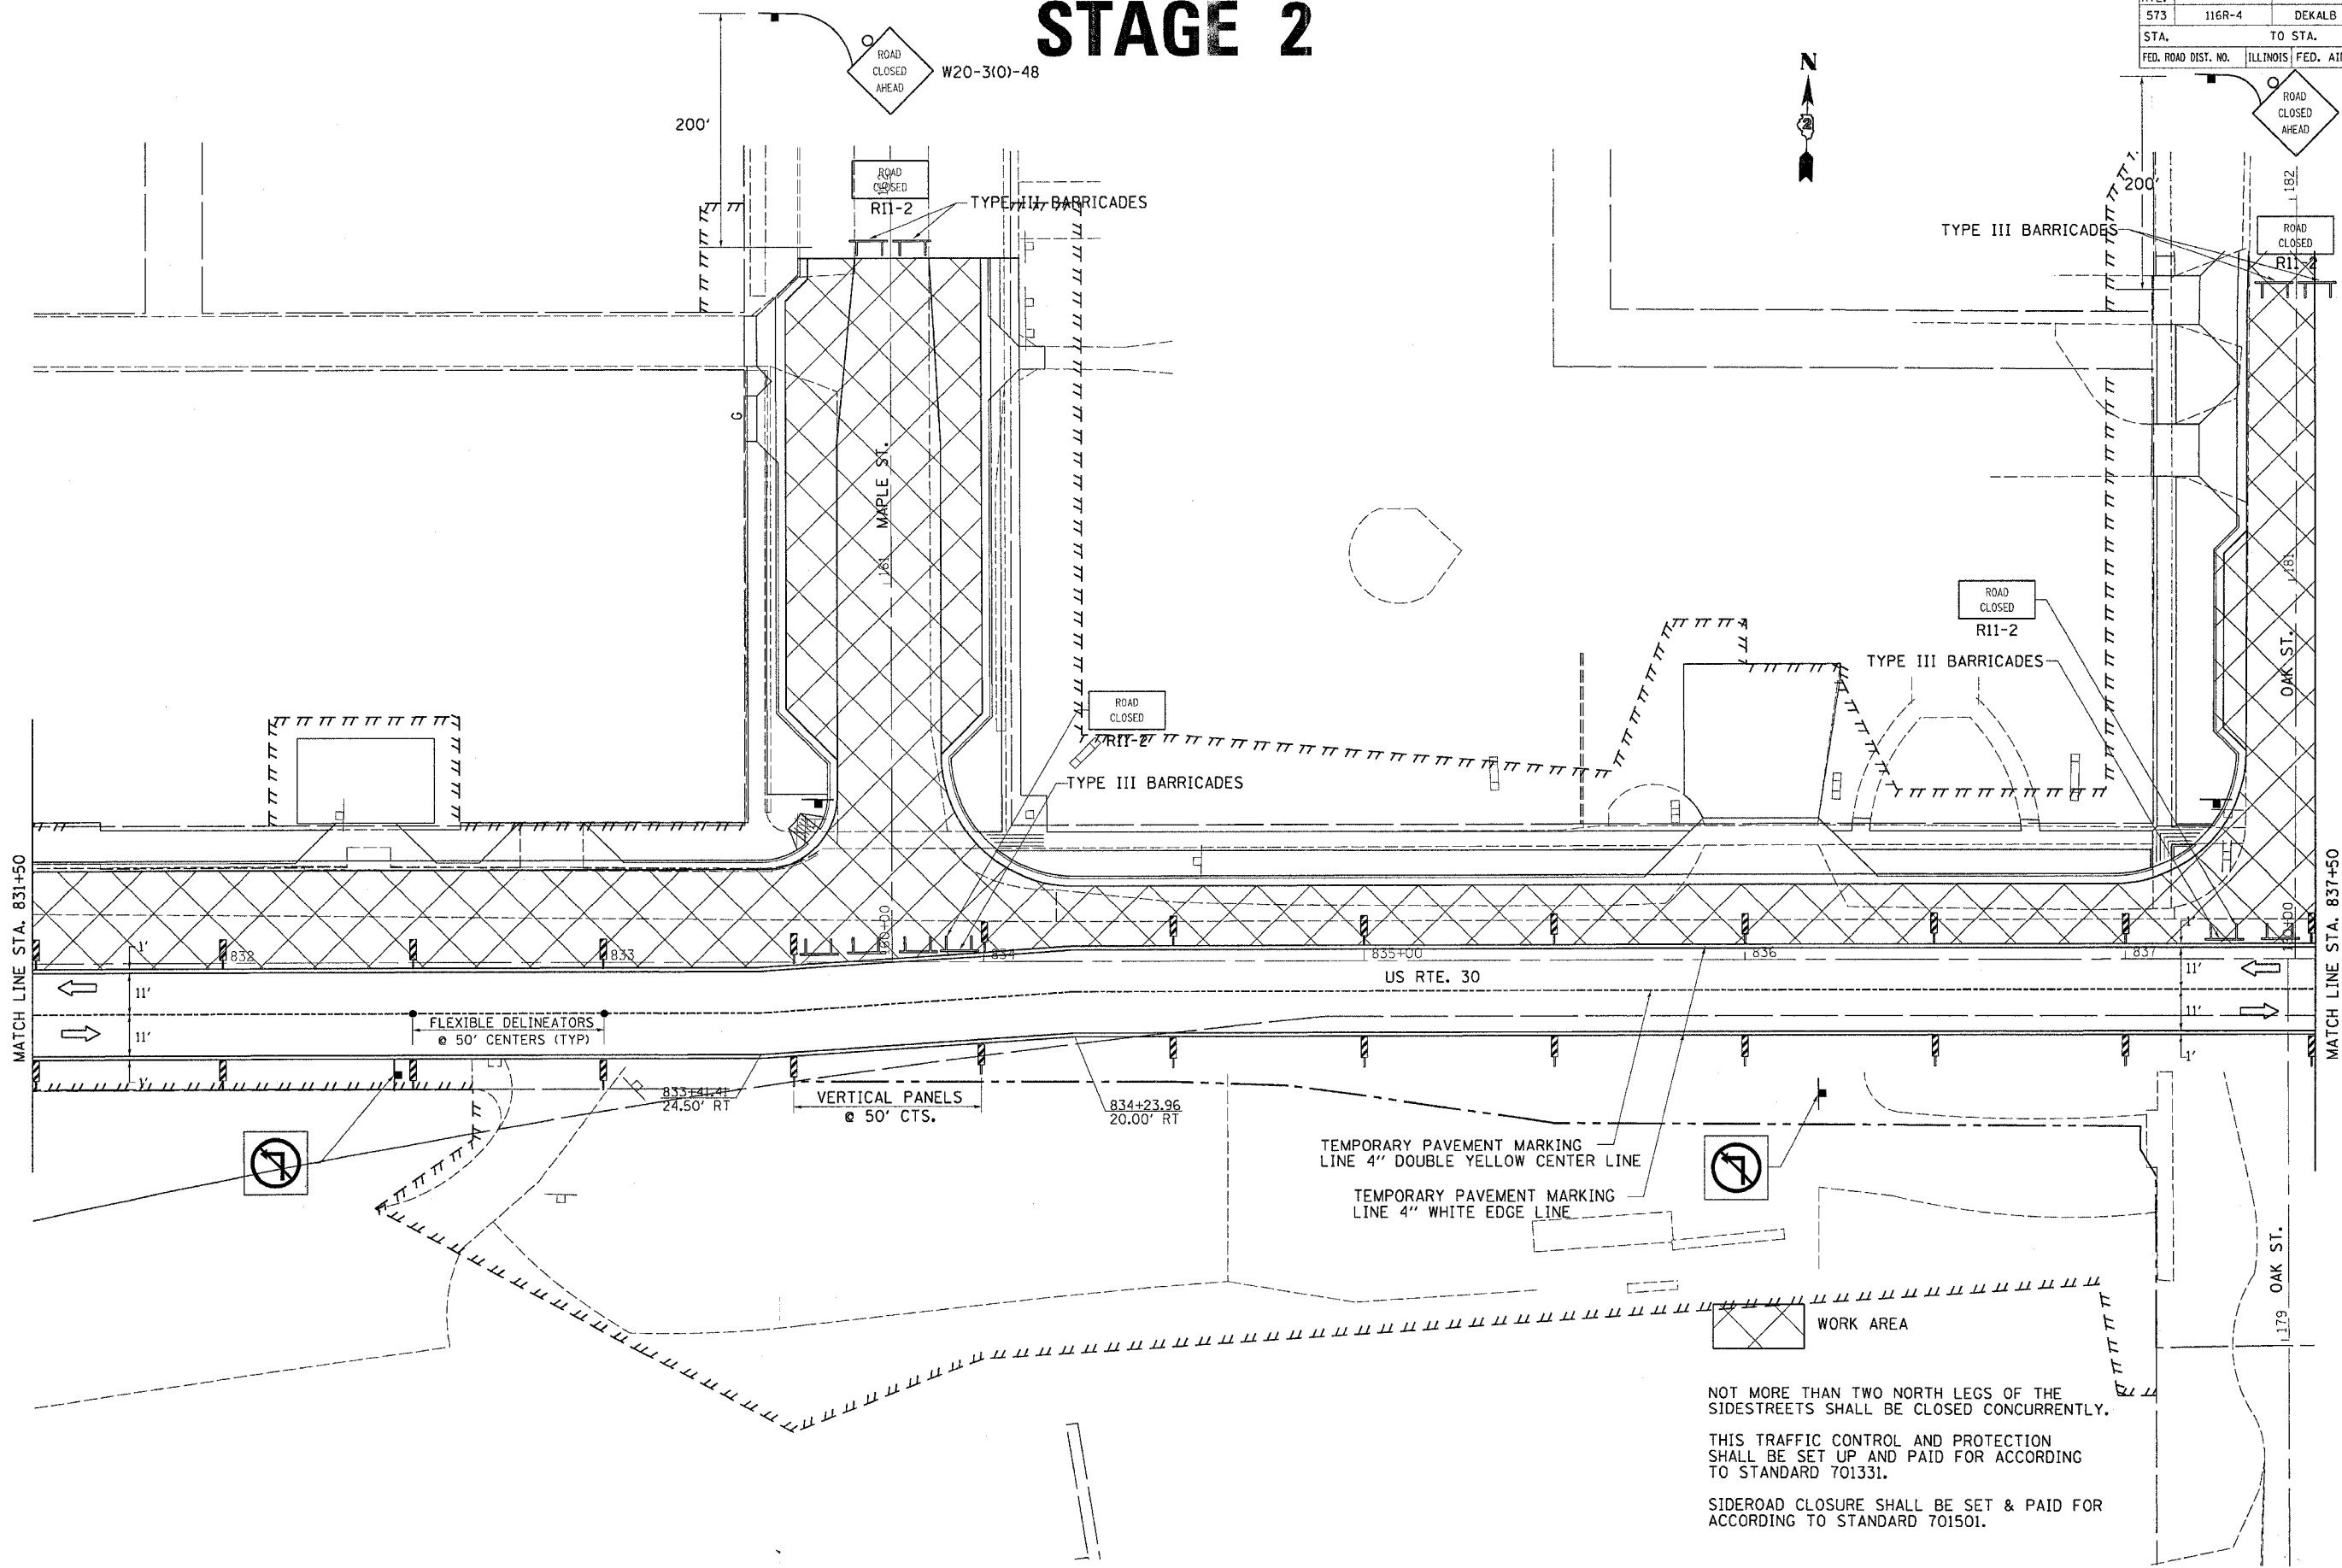

NOT MORE THAN TWO NORTH LEGS OF THE SIDESTREETS SHALL BE CLOSED CONCURRENTLY.

THIS TRAFFIC CONTROL AND PROTECTION SHALL BE SET UP AND PAID FOR ACCORDING TO STANDARD 701331.

SIDEROAD CLOSURE SHALL BE SET & PAID FOR ACCORDING TO STANDARD 701501.

FILE NAME = RETLES  
 LEVELS = LEVELS  
 PLOT SCALE = PLOTS/SCALE  
 PLOT DATE = Fri Sep 02 07:36:48 2005  
 OPERATOR = JordanH  
 REF REF REF