


F.A. PROJECT NO.	SECTION	COUNTY	TOTAL SHEETS	SHEET NO.
573	116R-4	DEKALB	416	198
STA.		TO STA.		
FED. ROAD DIST. NO.	ILLINOIS	FED. AID PROJECT		

STAGE 3

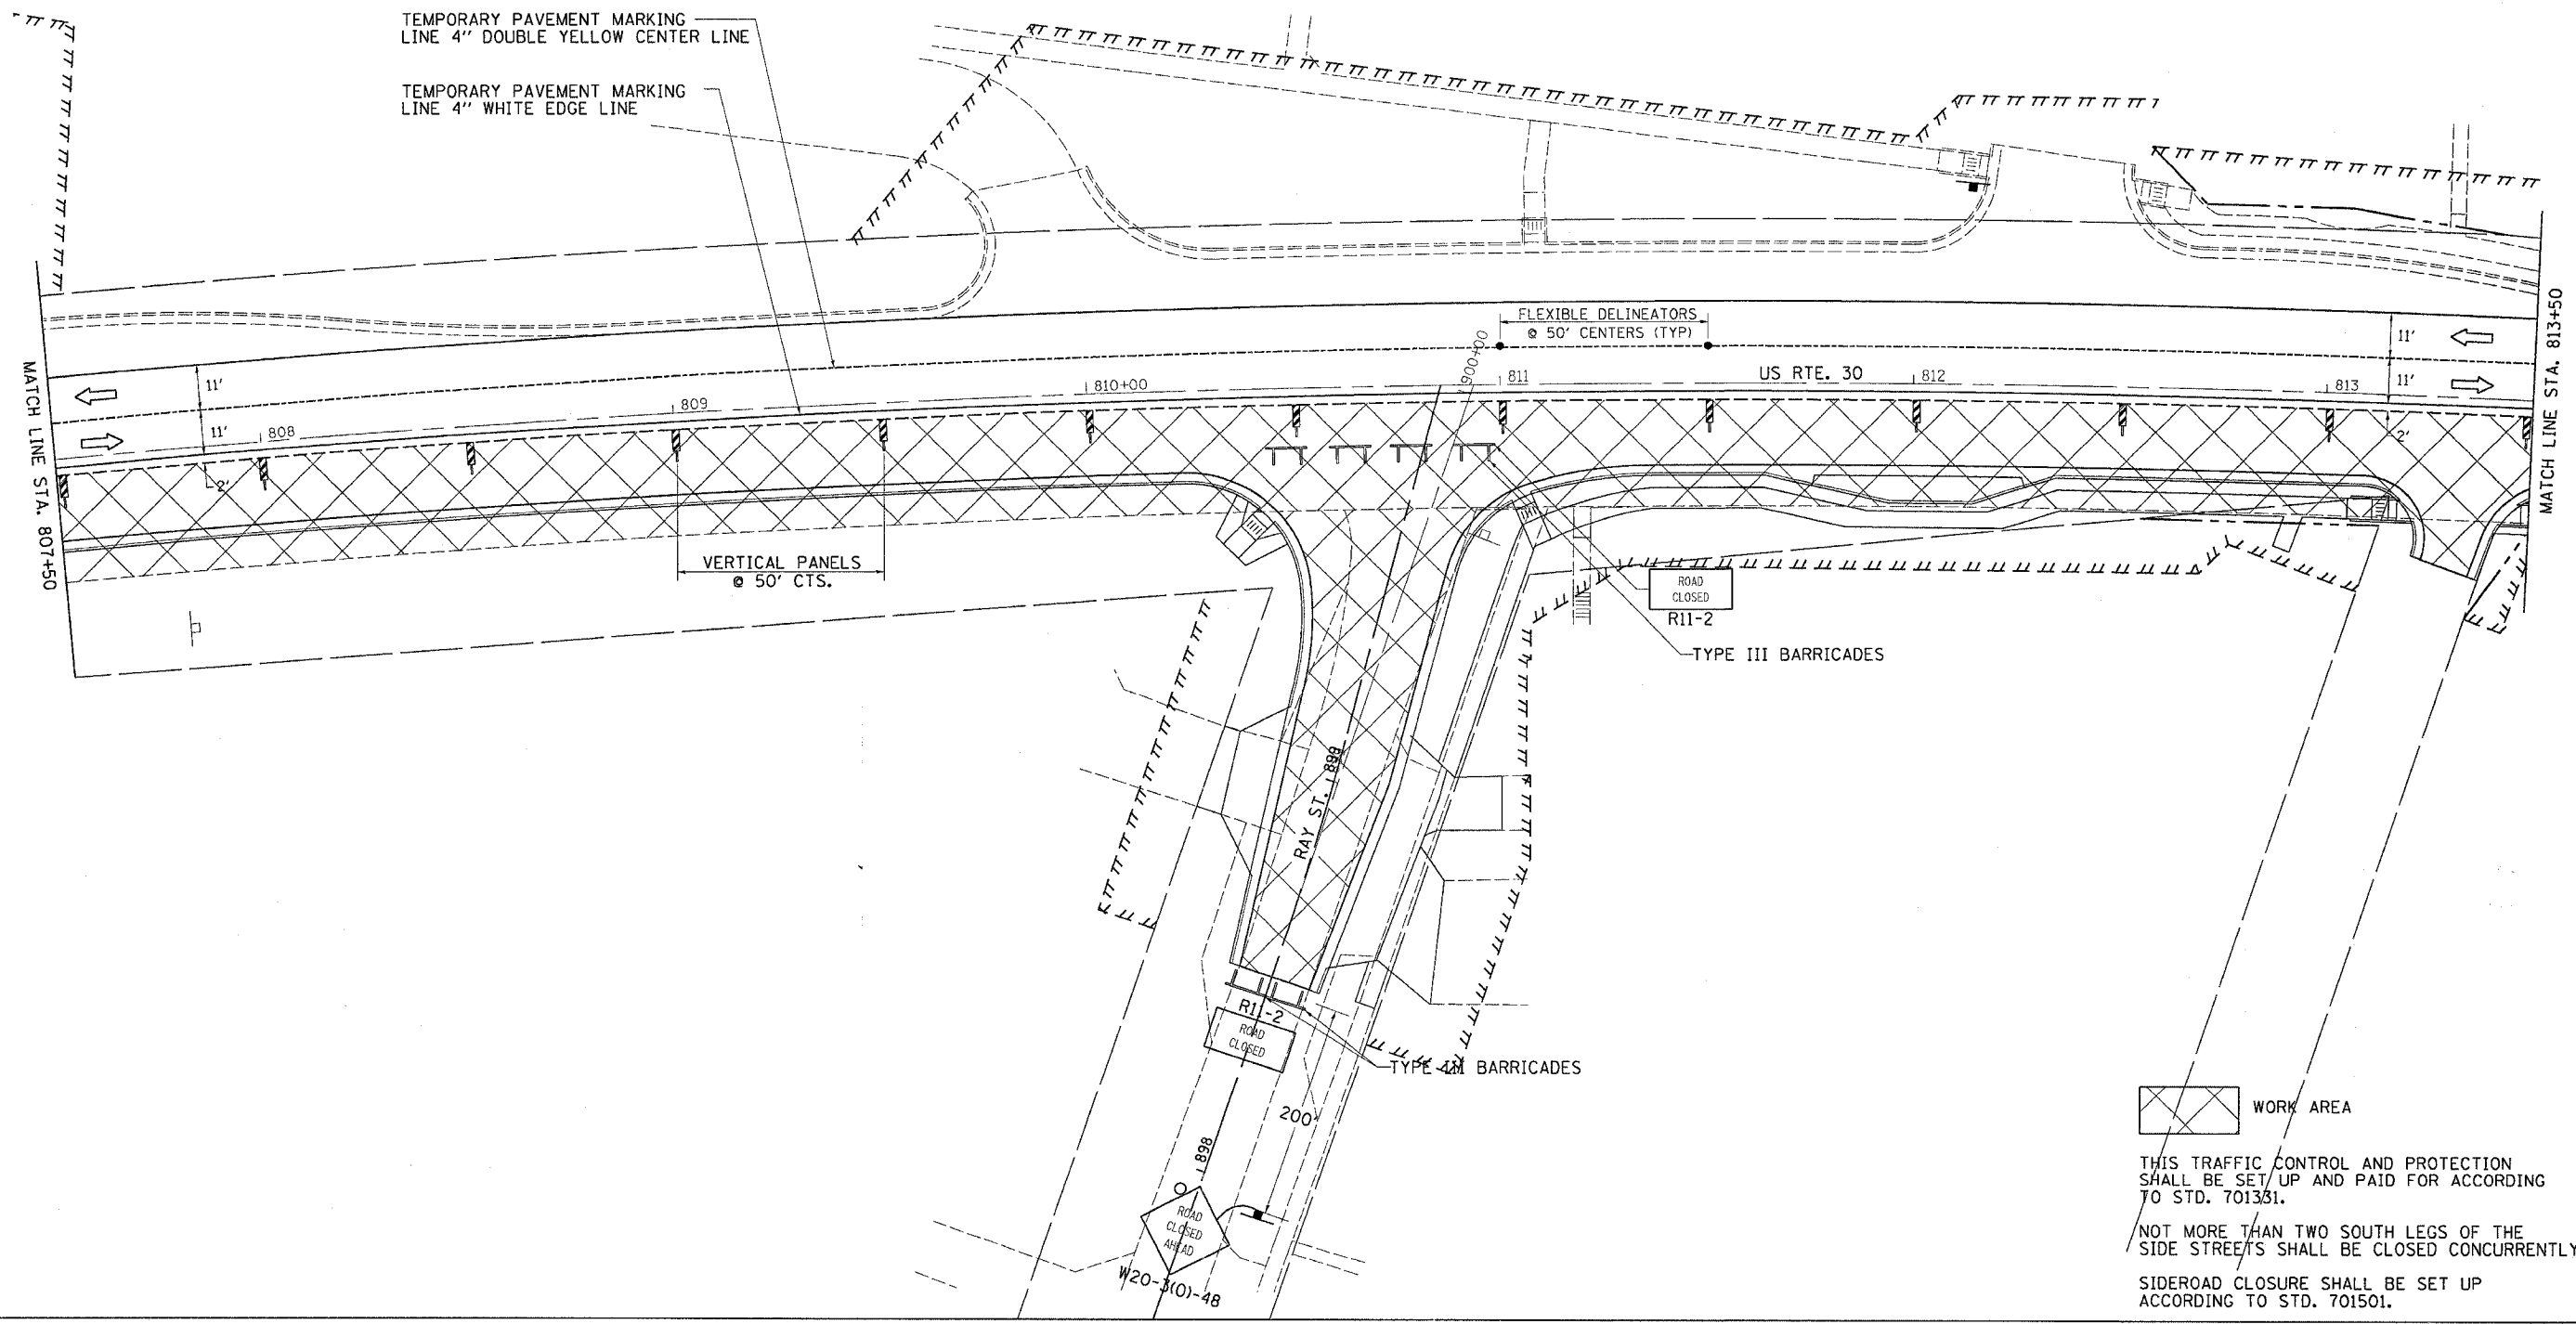

TEMPORARY PAVEMENT MARKING
LINE 4" DOUBLE YELLOW CENTER LINE

TEMPORARY PAVEMENT MARKING
LINE 4" WHITE EDGE LINE

FLEXIBLE DELINEATORS
@ 50' CENTERS (TYP)

US RTE. 30

VERTICAL PANELS
@ 50' CTS.

TYPE III BARRICADES

TYPE IV BARRICADES

WORK AREA

THIS TRAFFIC CONTROL AND PROTECTION SHALL BE SET UP AND PAID FOR ACCORDING TO STD. 701351.

NOT MORE THAN TWO SOUTH LEGS OF THE SIDE STREETS SHALL BE CLOSED CONCURRENTLY.

SIDEROAD CLOSURE SHALL BE SET UP ACCORDING TO STD. 701501.

FILE NAME = #FILES
LEVELS = #LEVELS
PLOT SCALE = #PLOTS/SCALE
PLOT DATE = F.A. Sep 02 07:36:52 2005
DRAWN BY = JordanH
REF REF REF