
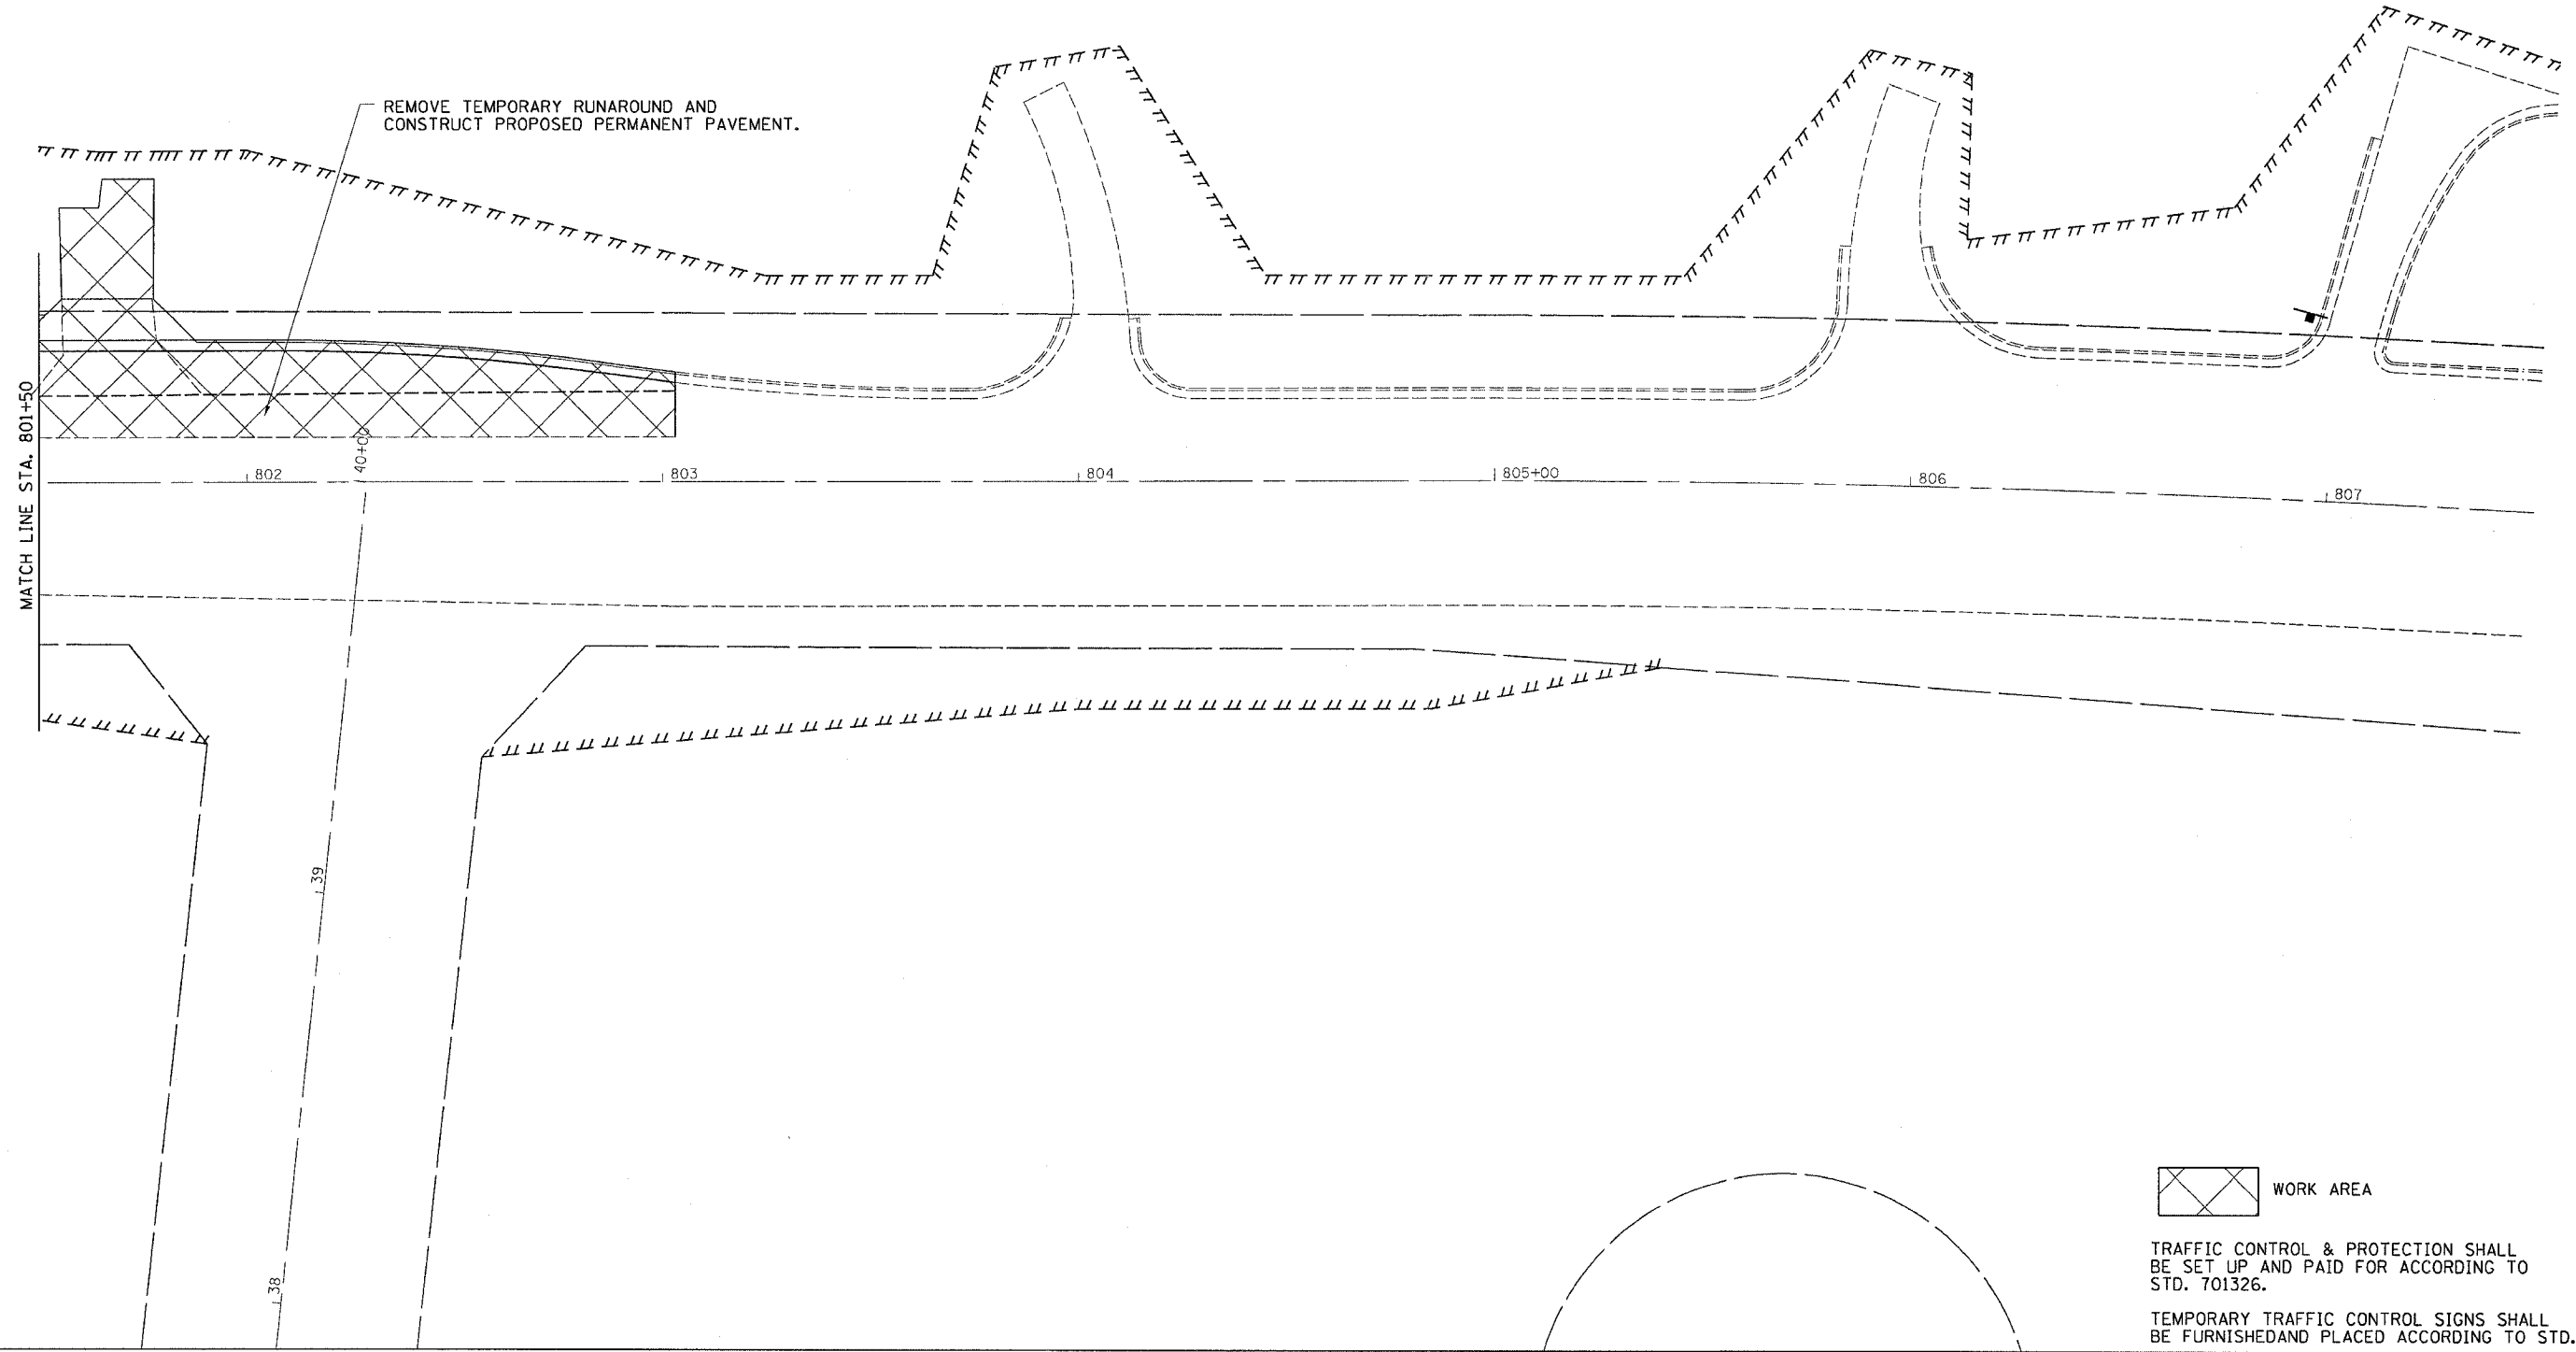


F.A.P. RTE.	SECTION	COUNTY	TOTAL SHEETS	SHEET NO.
573	116R-4	DEKALB	416	205
STA.		TO STA.		
FED. ROAD DIST. NO.		ILLINOIS	FED. AID PROJECT	

# STAGE 3A

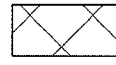

FILE NAME = #FILES  
 LEVELS = #LEVELS  
 PLOT SCALE = #PLOTS/SCALE  
 PLOT DATE = Fri Sep 02 07:38:54 2005  
 REVISION = Jorden  
 REF REF

 WORK AREA

TRAFFIC CONTROL & PROTECTION SHALL BE SET UP AND PAID FOR ACCORDING TO STD. 701326.

TEMPORARY TRAFFIC CONTROL SIGNS SHALL BE FURNISHED AND PLACED ACCORDING TO STD. 701326