


STAGE 4

CONTRACT NO. 64517

F.A. PROJECT NO.	SECTION	COUNTY	TOTAL SHEETS	SHEET NO.
573	116R-4	DEKALB	416	212
STA.		TO STA.		
FED. ROAD DIST. NO.	ILLINOIS	FED. AID PROJECT		

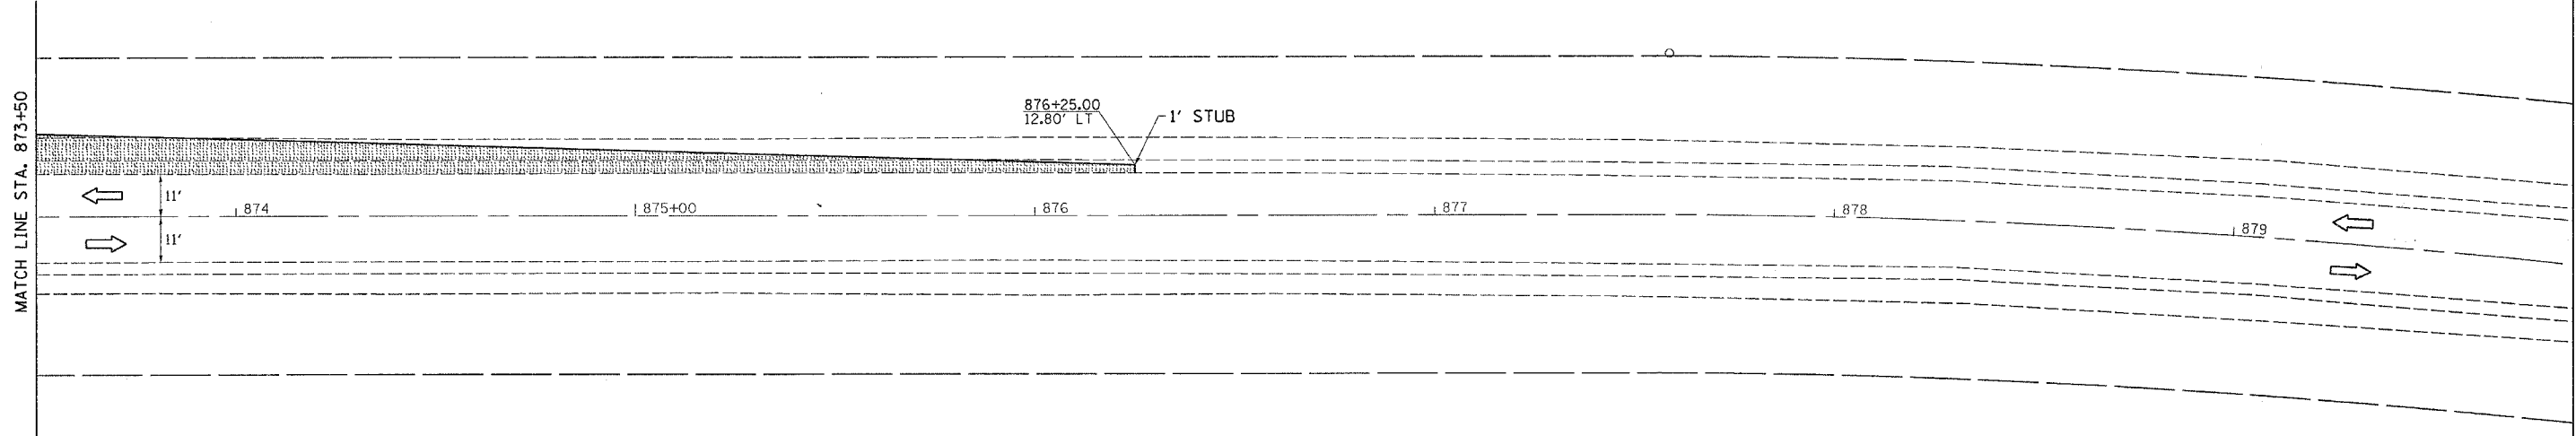

 TEMPORARY WIDENING

TRAFFIC CONTROL & PROTECTION SHALL BE SET UP AND PAID FOR ACCORDING TO STD. 701326.

TEMPORARY TRAFFIC CONTROL SIGNS SHALL BE FURNISHED AND PLACED ACCORDING TO STD. 701326

FILE NAME : #FILES
 LEVELS : #LEVELS
 PLOT SCALE : #PLOTS/SCALE
 PLOT DATE : Fri Sep 02 07:57:05 2005
 PLOTOR : Jorjand
 REF
 REF
 REF