



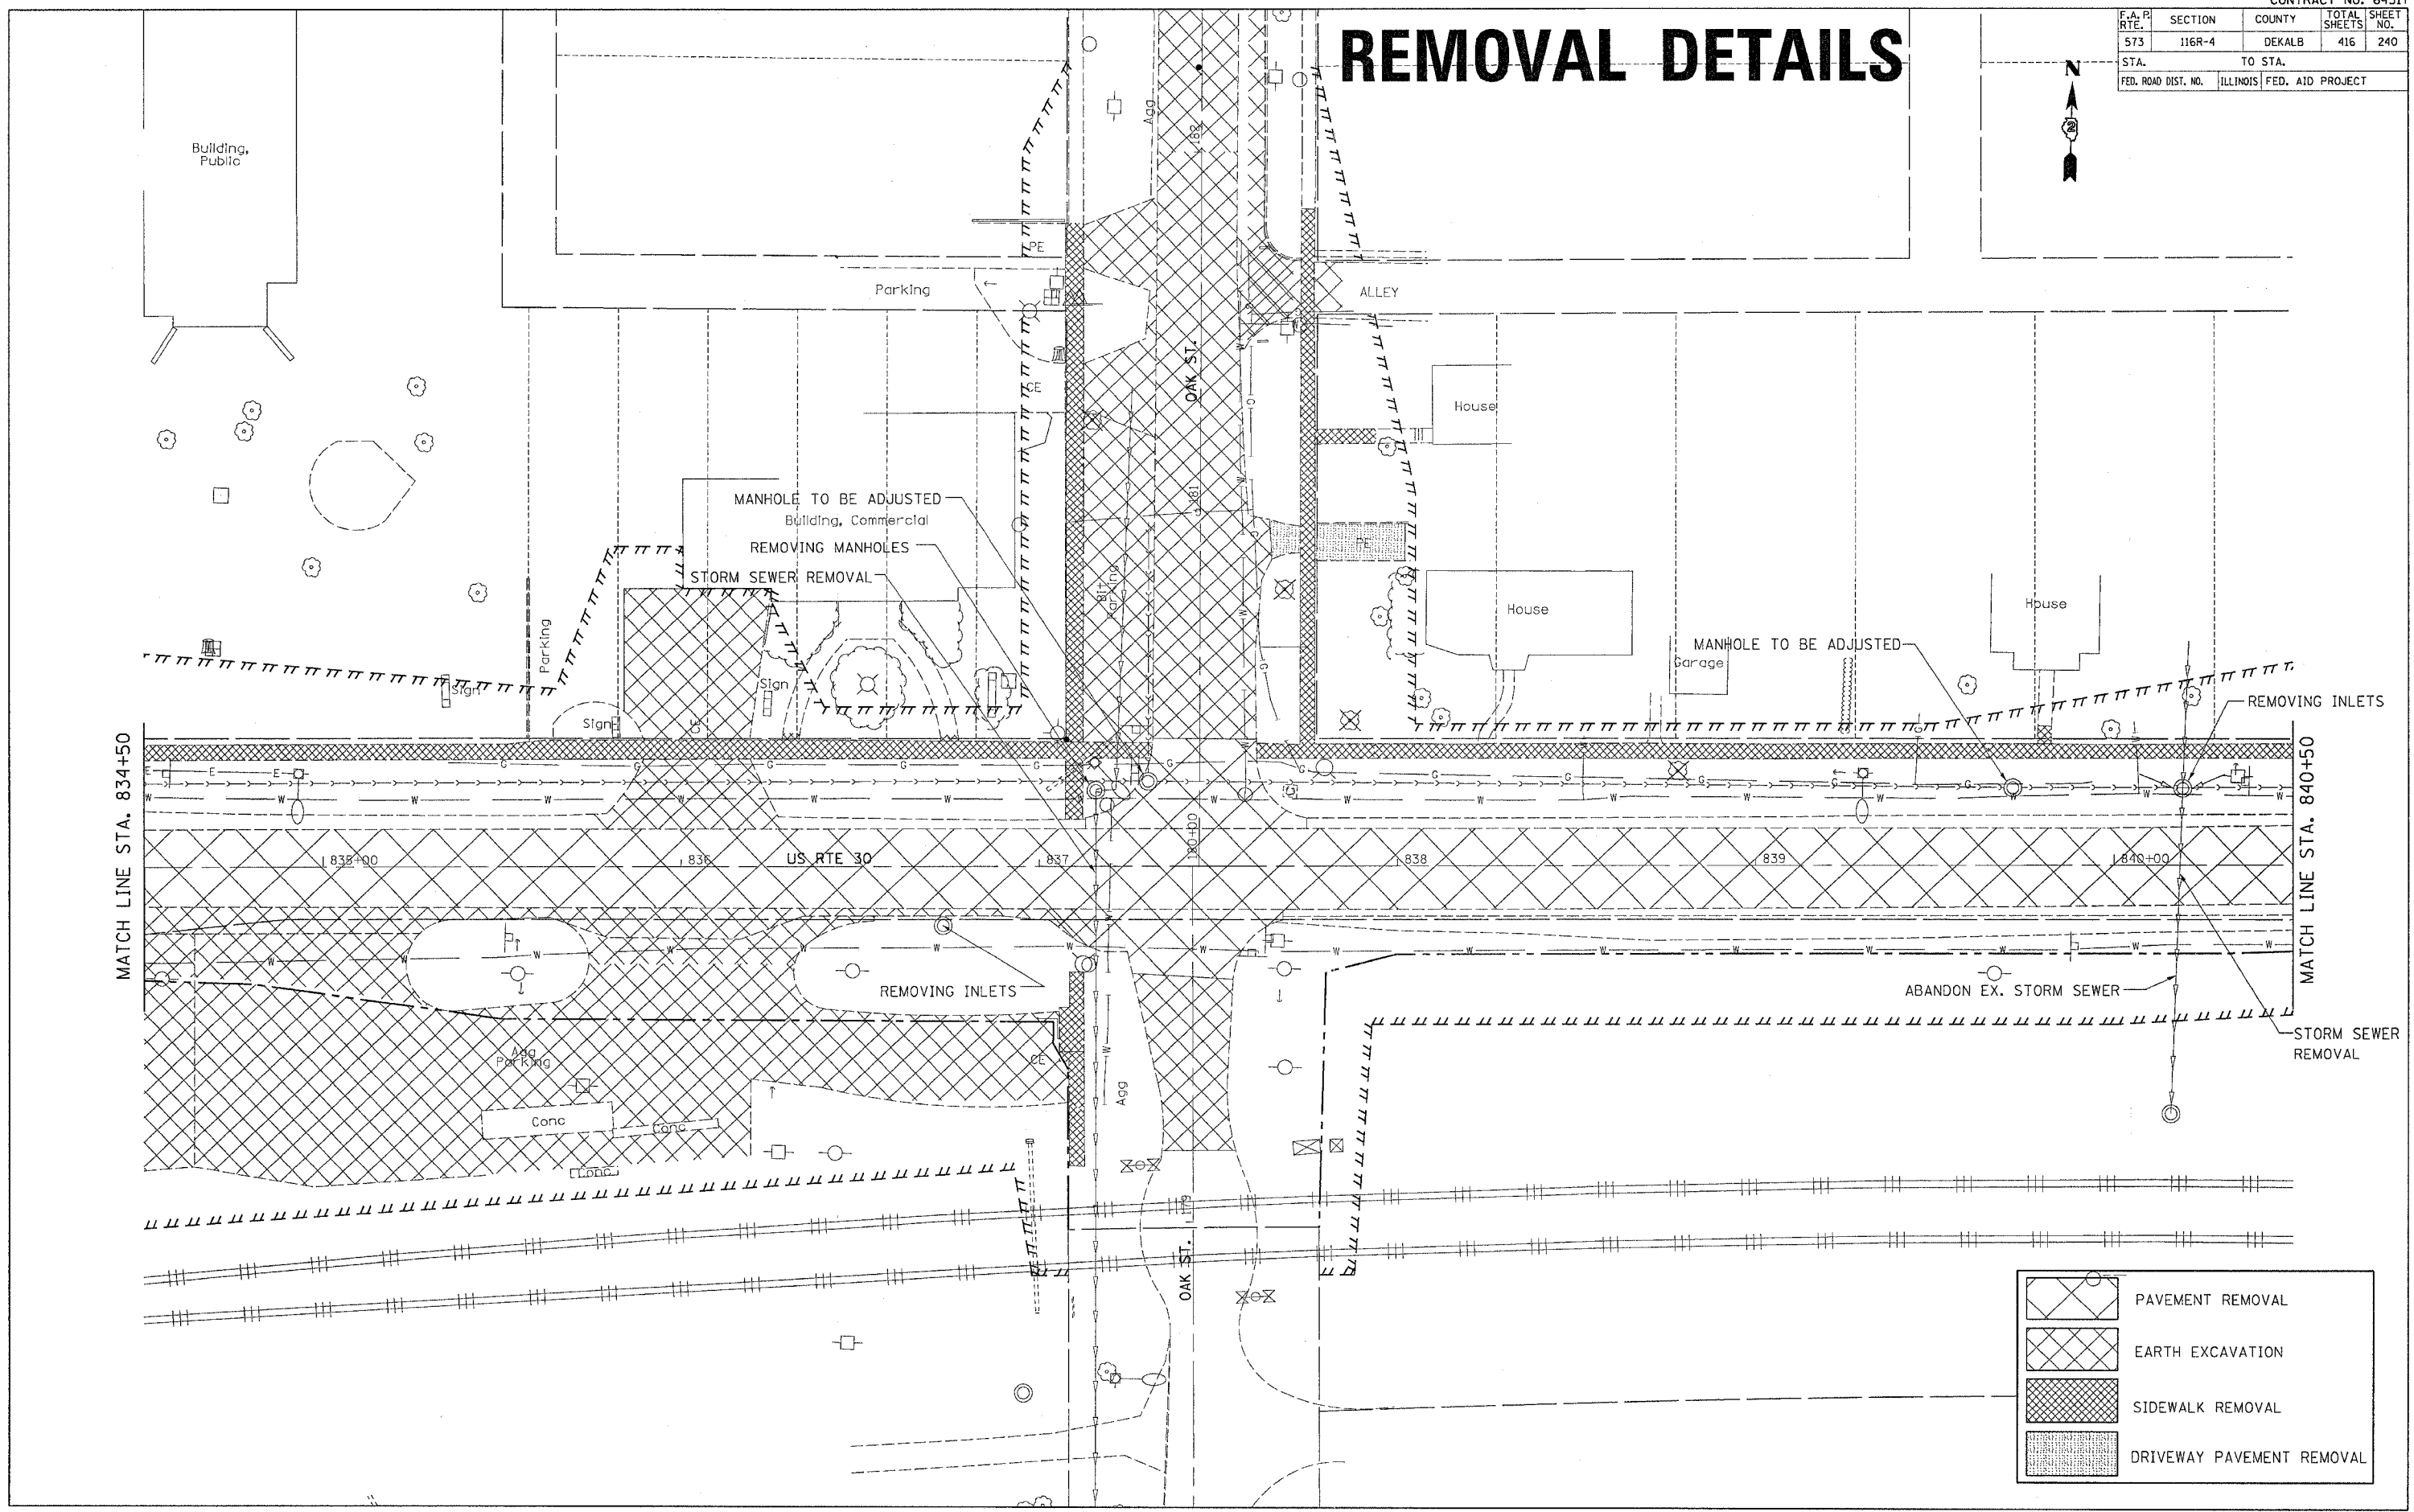


F.A. PROJECT NO.	SECTION	COUNTY	TOTAL SHEETS	SHEET NO.
573	116R-4	DEKALB	416	240
STA.		TO STA.		
FED. ROAD DIST. NO.		ILLINOIS FED. AID PROJECT		

REMOVAL DETAILS

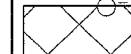

-  PAVEMENT REMOVAL
-  EARTH EXCAVATION
-  SIDEWALK REMOVAL
-  DRIVEWAY PAVEMENT REMOVAL