


F.A. RTE.	SECTION	COUNTY	TOTAL SHEETS	SHEET NO.
573	116R-4	DEKALB	416	251
STA.		TO STA.		
FED. ROAD DIST. NO.		ILLINOIS FED. AID PROJECT		

# PCC SIDEWALK 5 INCH (SPECIAL) DETAIL

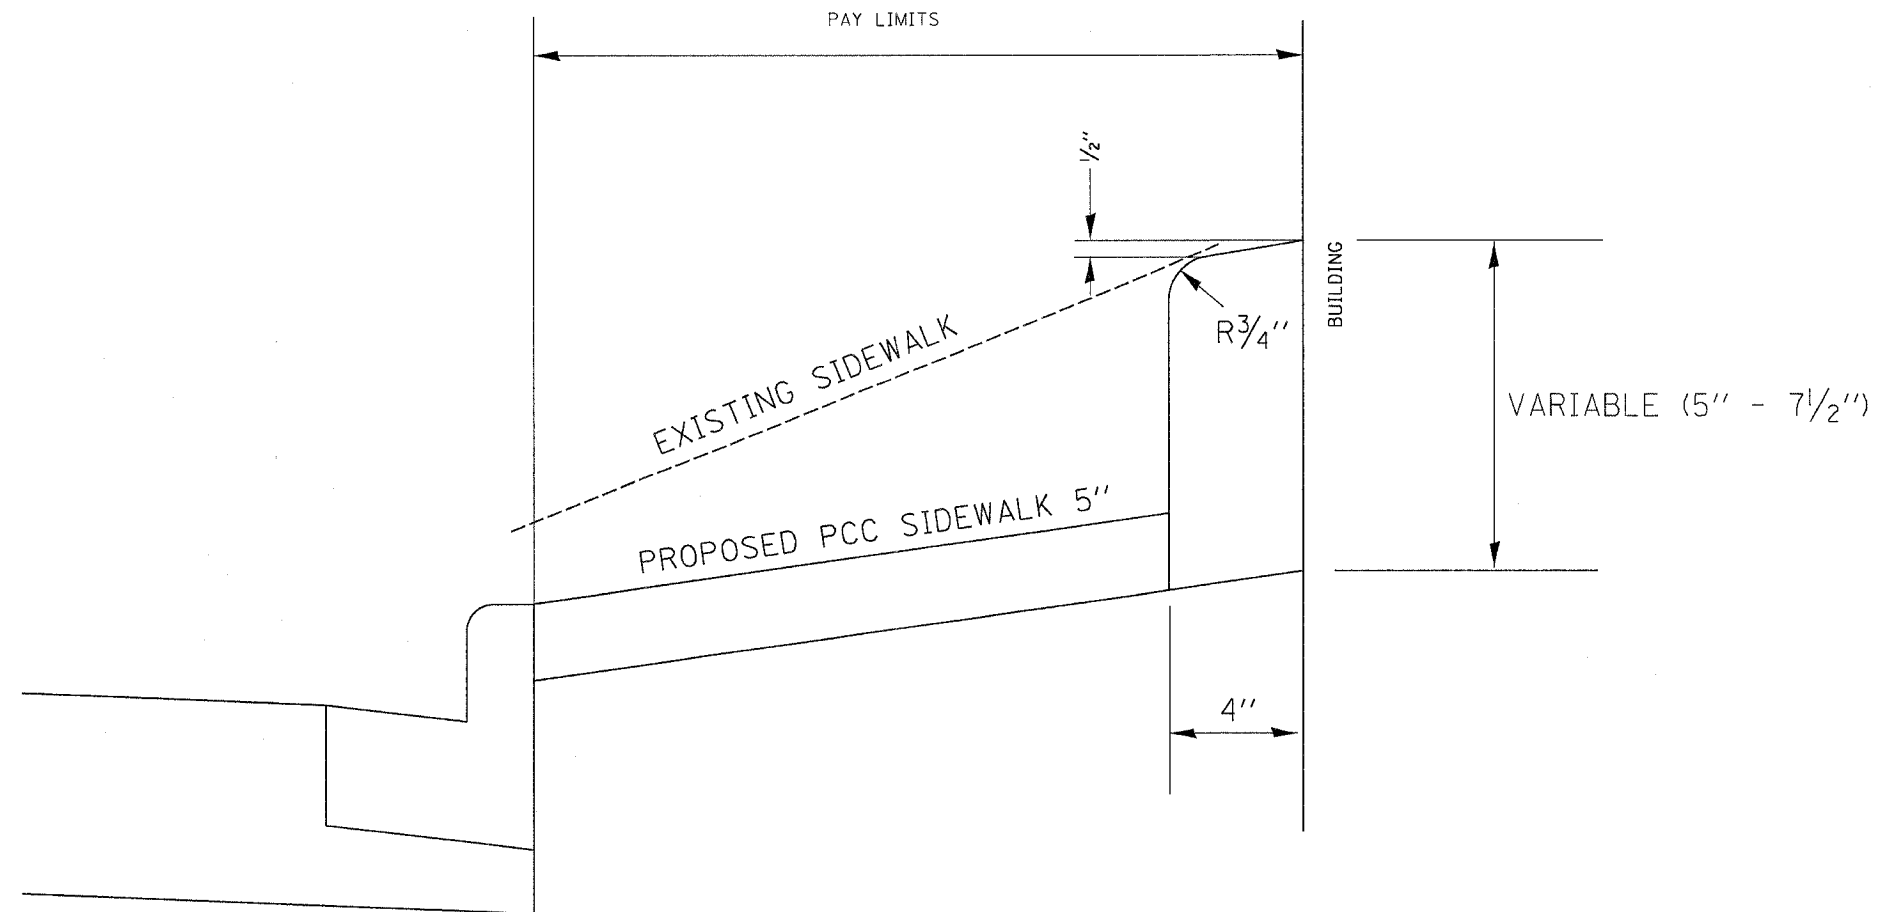

**LOCATIONS**

(SEE SCHEDULE FOR QUANTITIES)

US 30

- LT. STA. 830+22 TO STA. 832+11
- RT. STA. 827+25 TO STA. 829+50
- RT. STA. 831+25 TO STA. 832+50

WALGREN

- RT. STA. 69+00 TO STA. 69+50

NORTH GARFIELD

- RT. STA. 100+70 TO STA. 101+50

MAPLE

- LT. STA. 160+45 TO STA. 161+00

**NOTES:**

1. THE PCC SIDEWALK 5" (SPECIAL) SHALL BE CONSTRUCTED ACCORDING TO SECTIONS 424 AND 606 OF THE STANDARD SPECIFICATIONS. CLASS SI CONCRETE SHALL BE USED THROUGHOUT. THE AREA FOR PAYMENT SHALL BE MEASURED FROM BACK OF CURB TO BACK OF CURB. THE PAY WIDTH SHALL INCLUDE THE 5" SIDEWALK AND 4" CURB AT THE FACE OF THE BUILDING. THIS WORK SHALL BE PAID AT THE CONTRACT UNIT PRICE PER SQUARE FOOT FOR PCC SIDEWALK 5"(SPECIAL).
2. ALL DIMENSIONS ARE IN INCHES UNLESS OTHERWISE NOTED.
3. EXPOSED EDGES TO HAVE 3/4" BEVEL.

REVISIONS		ILLINOIS DEPARTMENT OF TRANSPORTATION
NAME	DATE	
		SCALE: VERT. HORIZ. DATE
DRAWN BY		CHECKED BY
DATE		

PLOT DATE = Fri, 02/07/2008  
 FILE NAME = C:\p\proj\116R-4\116R-4.dgn  
 PLOT SCALE = 50.0000 / IN.  
 USER NAME = jordanhd