
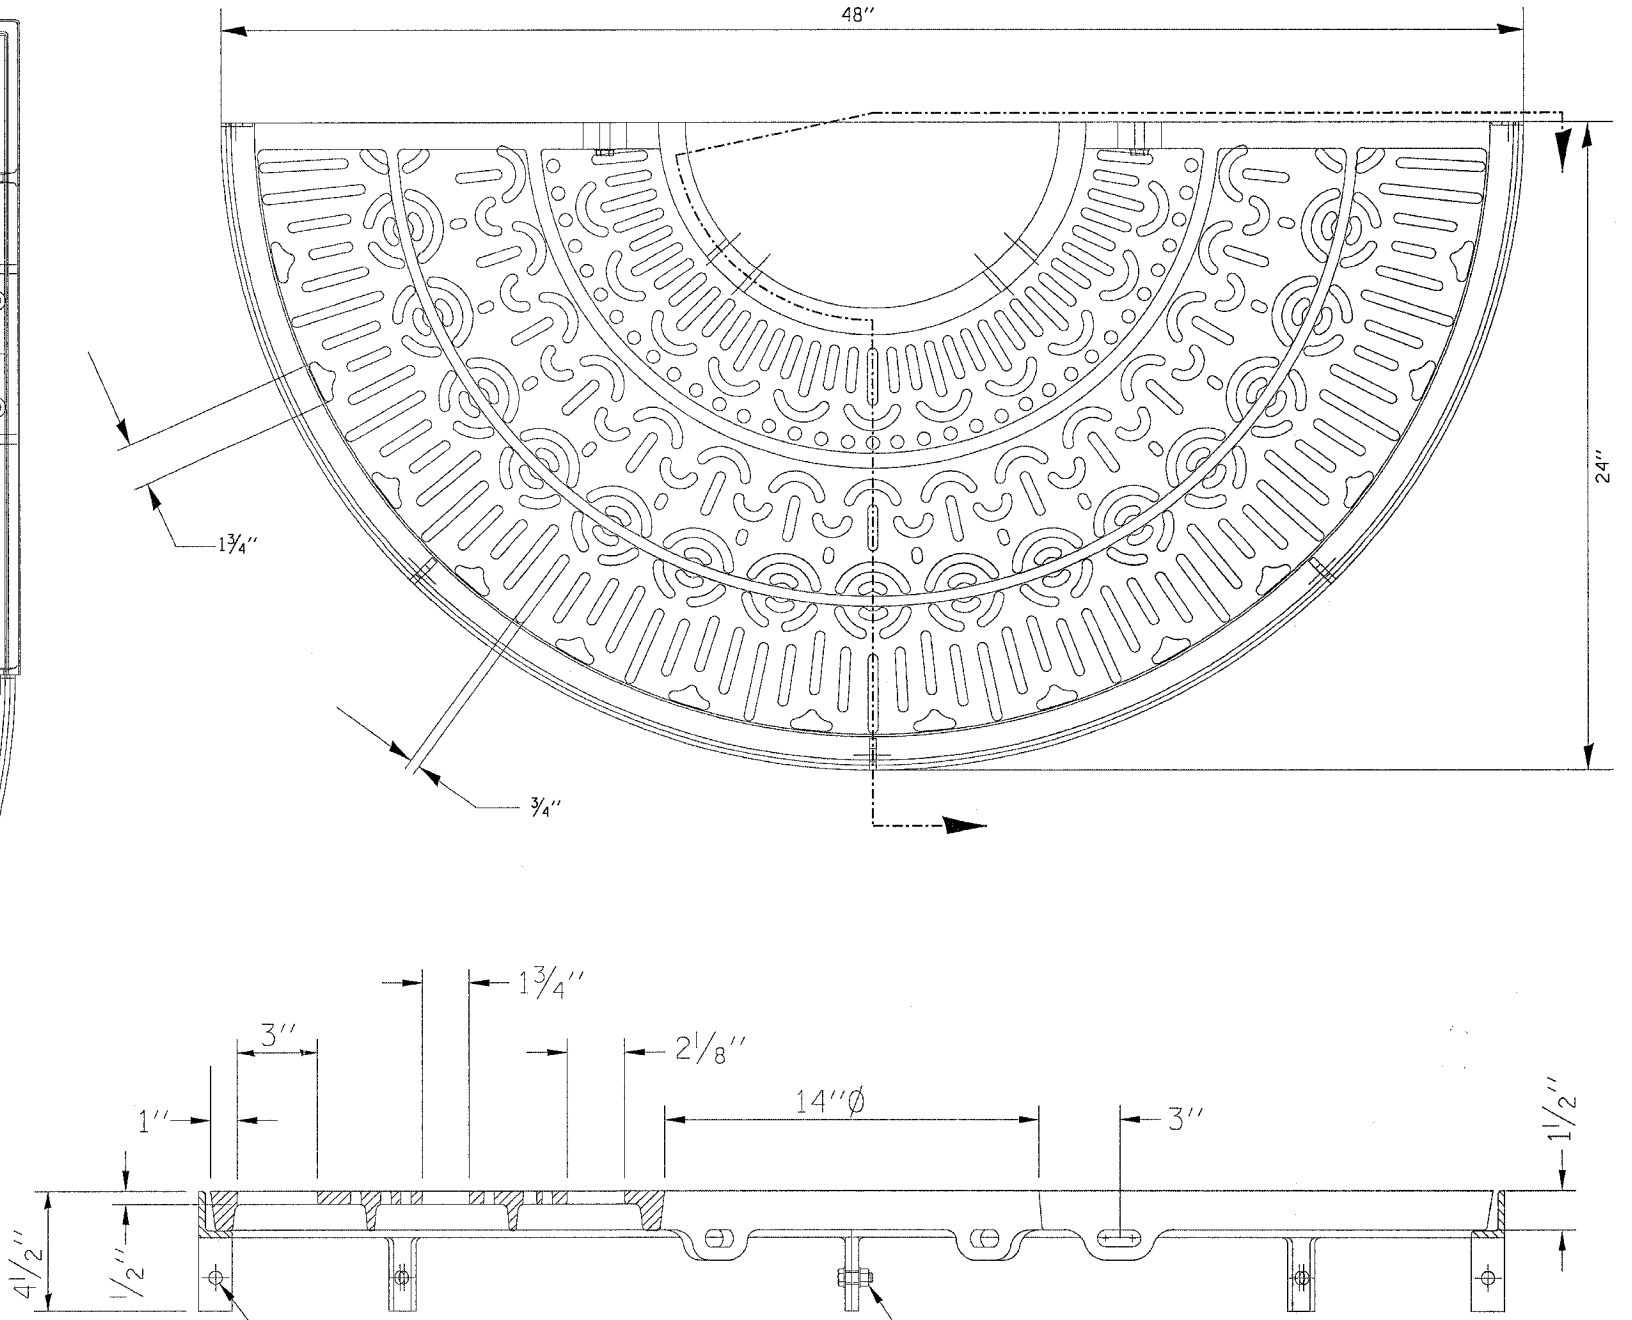


F.A. P. RTE.	SECTION	COUNTY	TOTAL SHEETS	SHEET NO.
573	116R-4	DEKALB	416	256
STA.		TO STA.		
FED. ROAD DIST. NO.		ILLINOIS	FED. AID PROJECT	

TREE GRATE

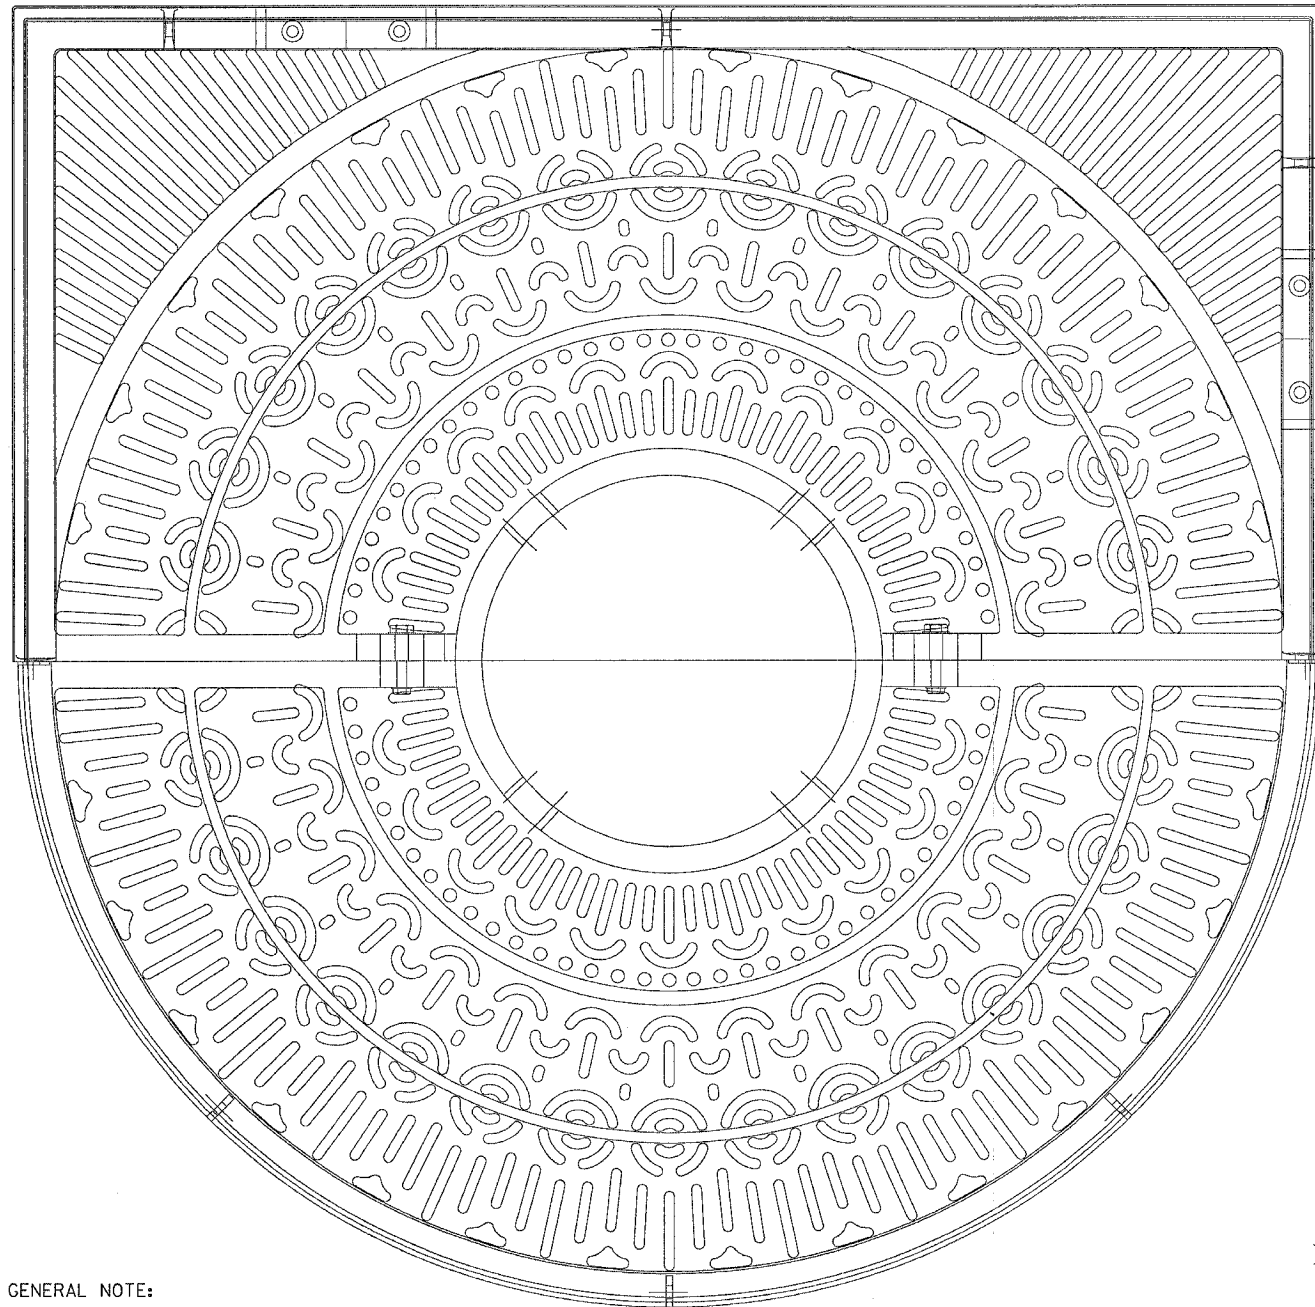

GENERAL NOTE:

THE CONTRACT UNIT PRICE PER EACH FOR TREE GRATE SHALL INCLUDE THE COST OF FURNISHING AND INSTALLING THE GRATE.

GRATE SHALL BE NEENAH R - 8874 180° ROUND - NEENAH R - 8757 180° SQUARE COMBINATION OR EQUIVALENT.

TWO PIECE GRATE WITH NARROW OPENINGS FOR SPECIAL PEDESTRIAN REQUIREMENTS. AVAILABLE WITH FABRICATED STEEL ANGLE FRAME, IF REQUIRED.

TWO PIECE GRATE WITH NARROW OPENINGS FOR SPECIAL PEDESTRIAN REQUIREMENTS. AVAILABLE WITH FABRICATED STEEL ANGLE FRAME, IF REQUIRED.

WEIGHT PER SET - 230 POUNDS

3/8-16 X 1 1/4 HEX. BOLT & NUT w/ FLAT WASHERS

1/2" [13mm] DIA. HOLE IN 1 1/4" [6mm] THICK MILD STEEL PLATE WELDED TO ANGLE

HALF PLAN AND SECTION

REVISIONS	
NAME	DATE

ILLINOIS DEPARTMENT OF TRANSPORTATION

SCALE: VERT. HORIZ. DATE

DRAWN BY CHECKED BY

TREE GRATE

PLOT DATE = Fri, Sep 02 07:12:35 2005
 FILE NAME = C:\projects\64517\64517.dwg
 USER NAME = jgordon