


PLOT DATE : Fri, Sep 02 07:53:04 2005
 FILE NAME : c:\projects\201700\071700.mxd
 PLOT SCALE : 1/8" = 1' / IN.
 USER NAME : jbr@bnd

ORIGINAL SURVEY
 SURVEYED _____
 SURVEY TEMPLATE _____
 NO. _____

FINAL SURVEY
 SURVEYED _____
 SURVEY TEMPLATE _____
 NO. _____

DATE _____
 BY _____

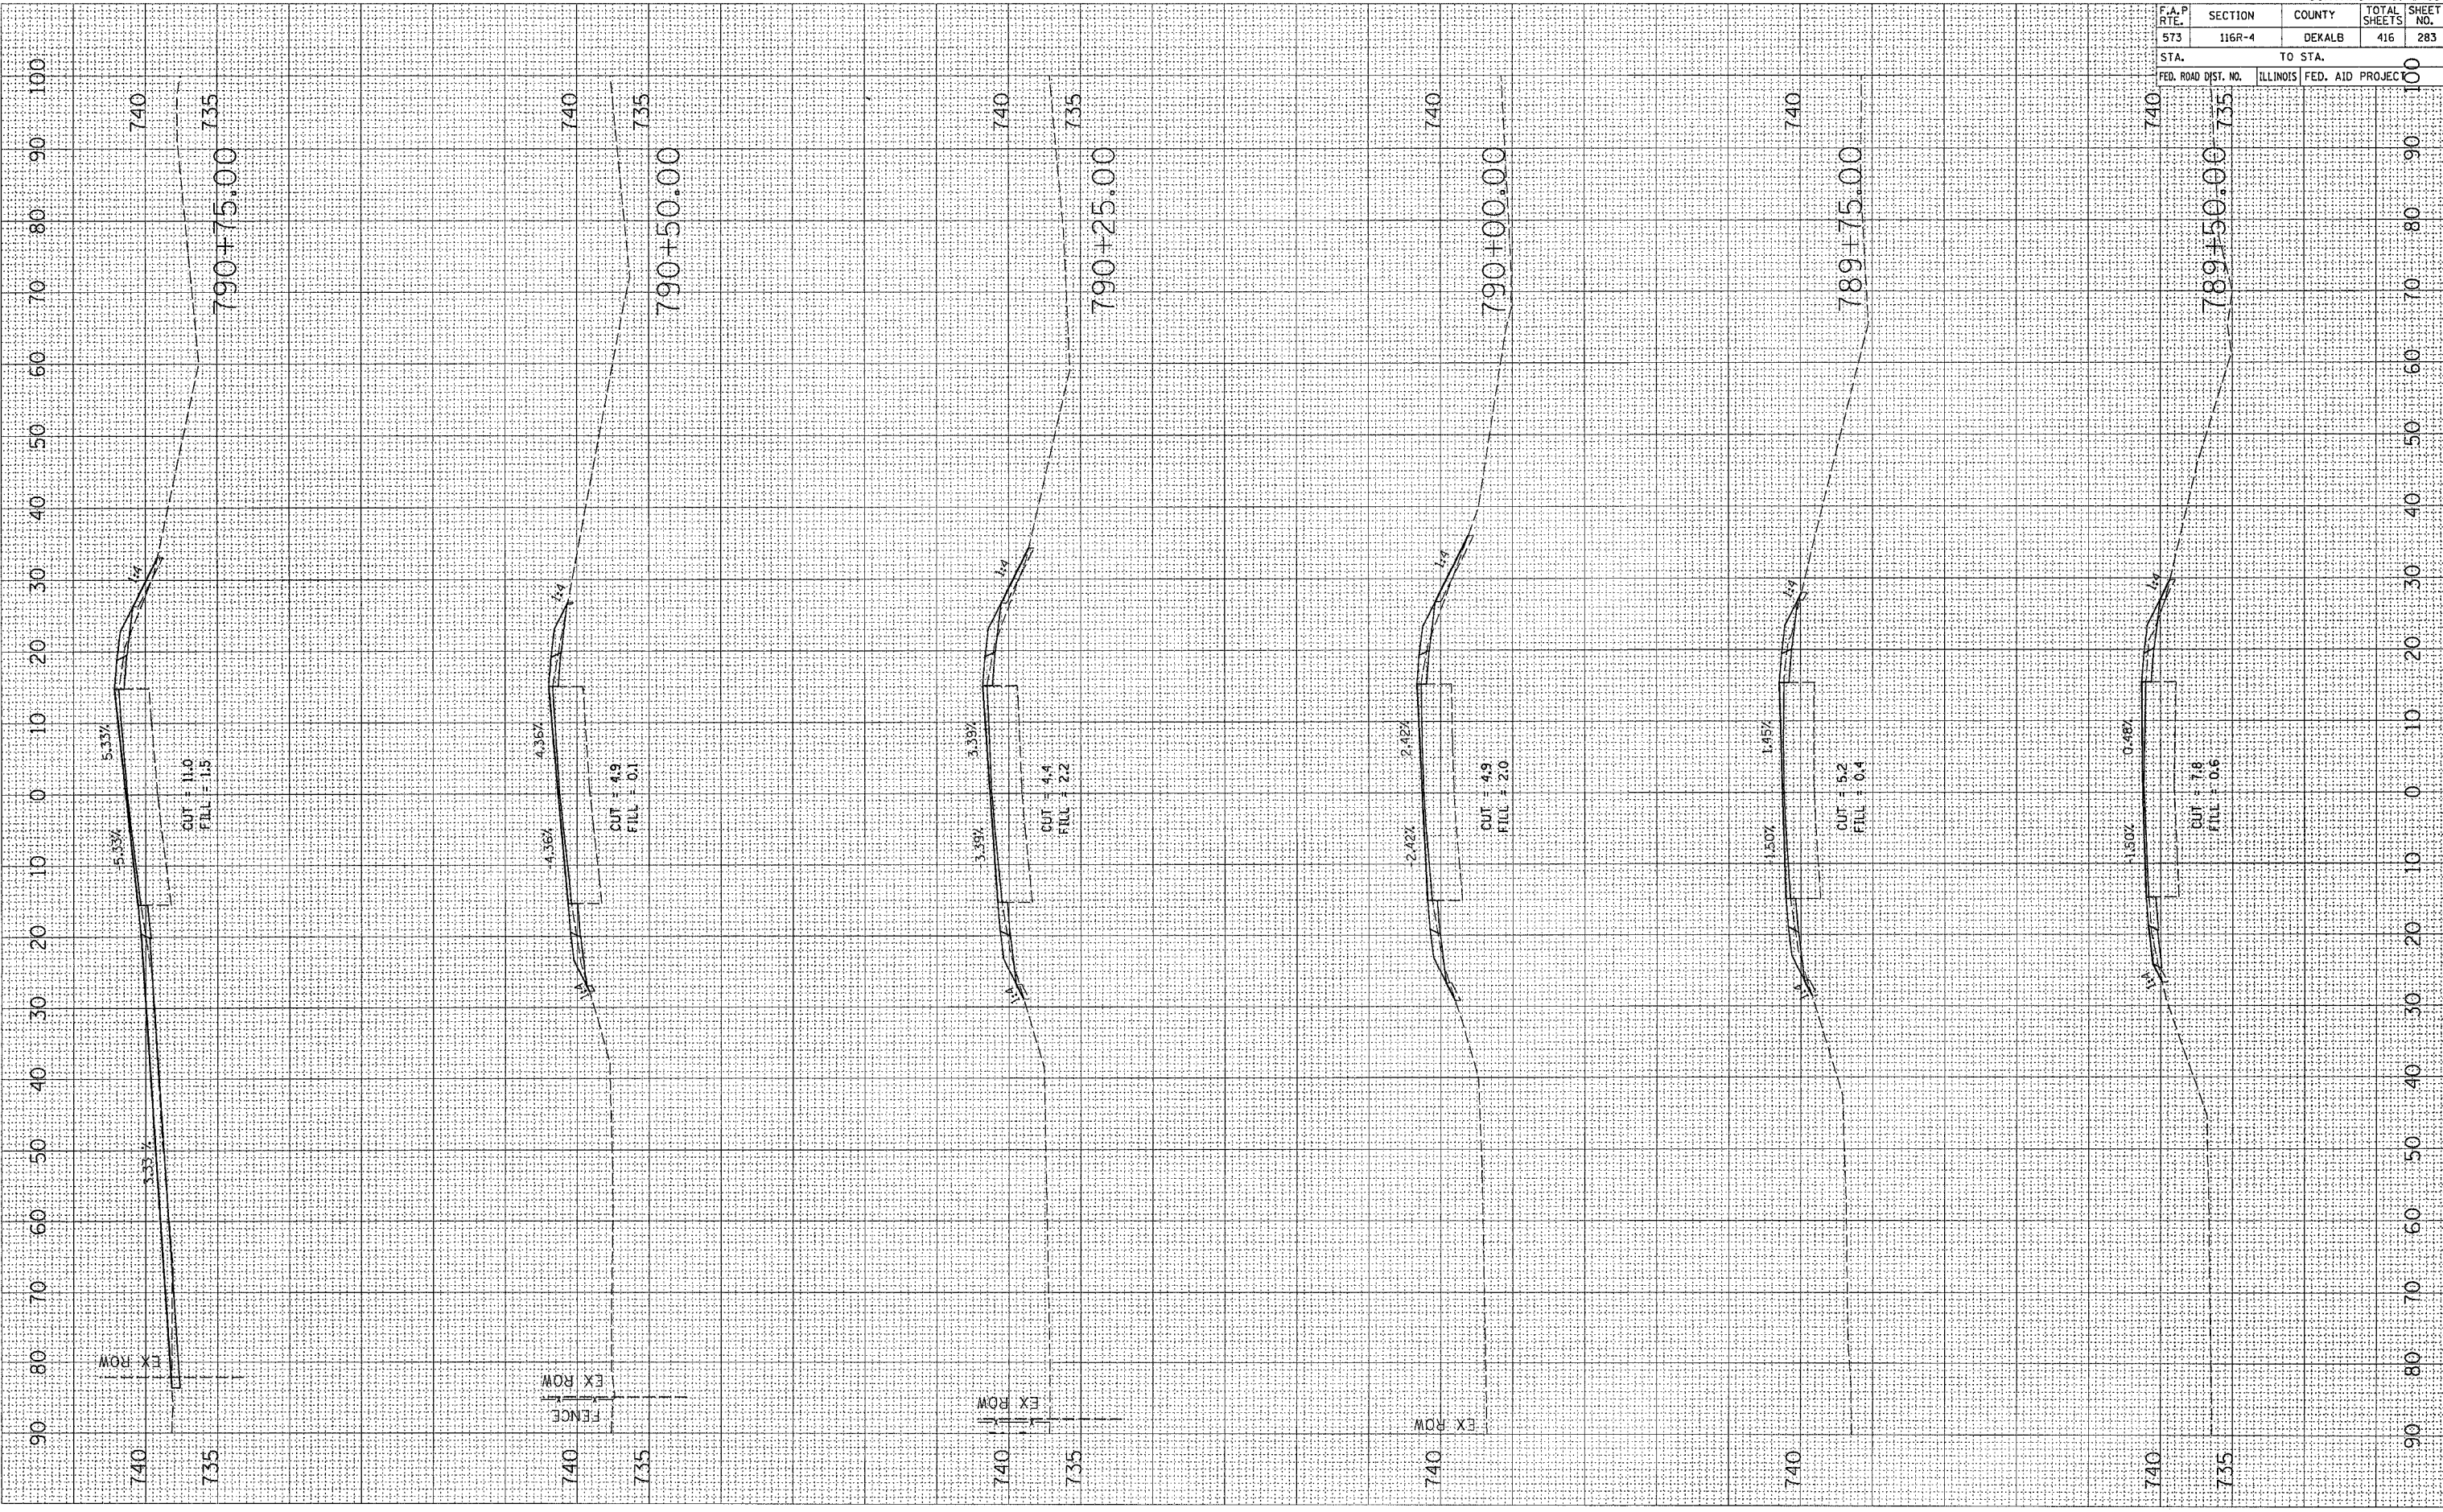

F.A.P. SECTION		COUNTY		TOTAL SHEETS		SHEET NO.	
573 116R-4		DEKALB		416		283	
STA.				TO STA.			
FED. ROAD DIST. NO.				ILLINOIS FED. AID PROJEC			

CONTRACT NO. 64517