


PLOT DATE = Fri, Sep 22, 07:53:07, 2006
 FILE NAME = c:\pwork\proj19\p19072006\072006.msh
 PLOT SCALE = 0.00000 / IN.
 USER NAME = jrd@ndhd

ORIGINAL SURVEYED SURVEY BY DATE
 NOTE BOOK TEMPLATE AREAS CHECKED

FINAL SURVEYED SURVEY BY DATE
 NOTE BOOK TEMPLATE AREAS CHECKED

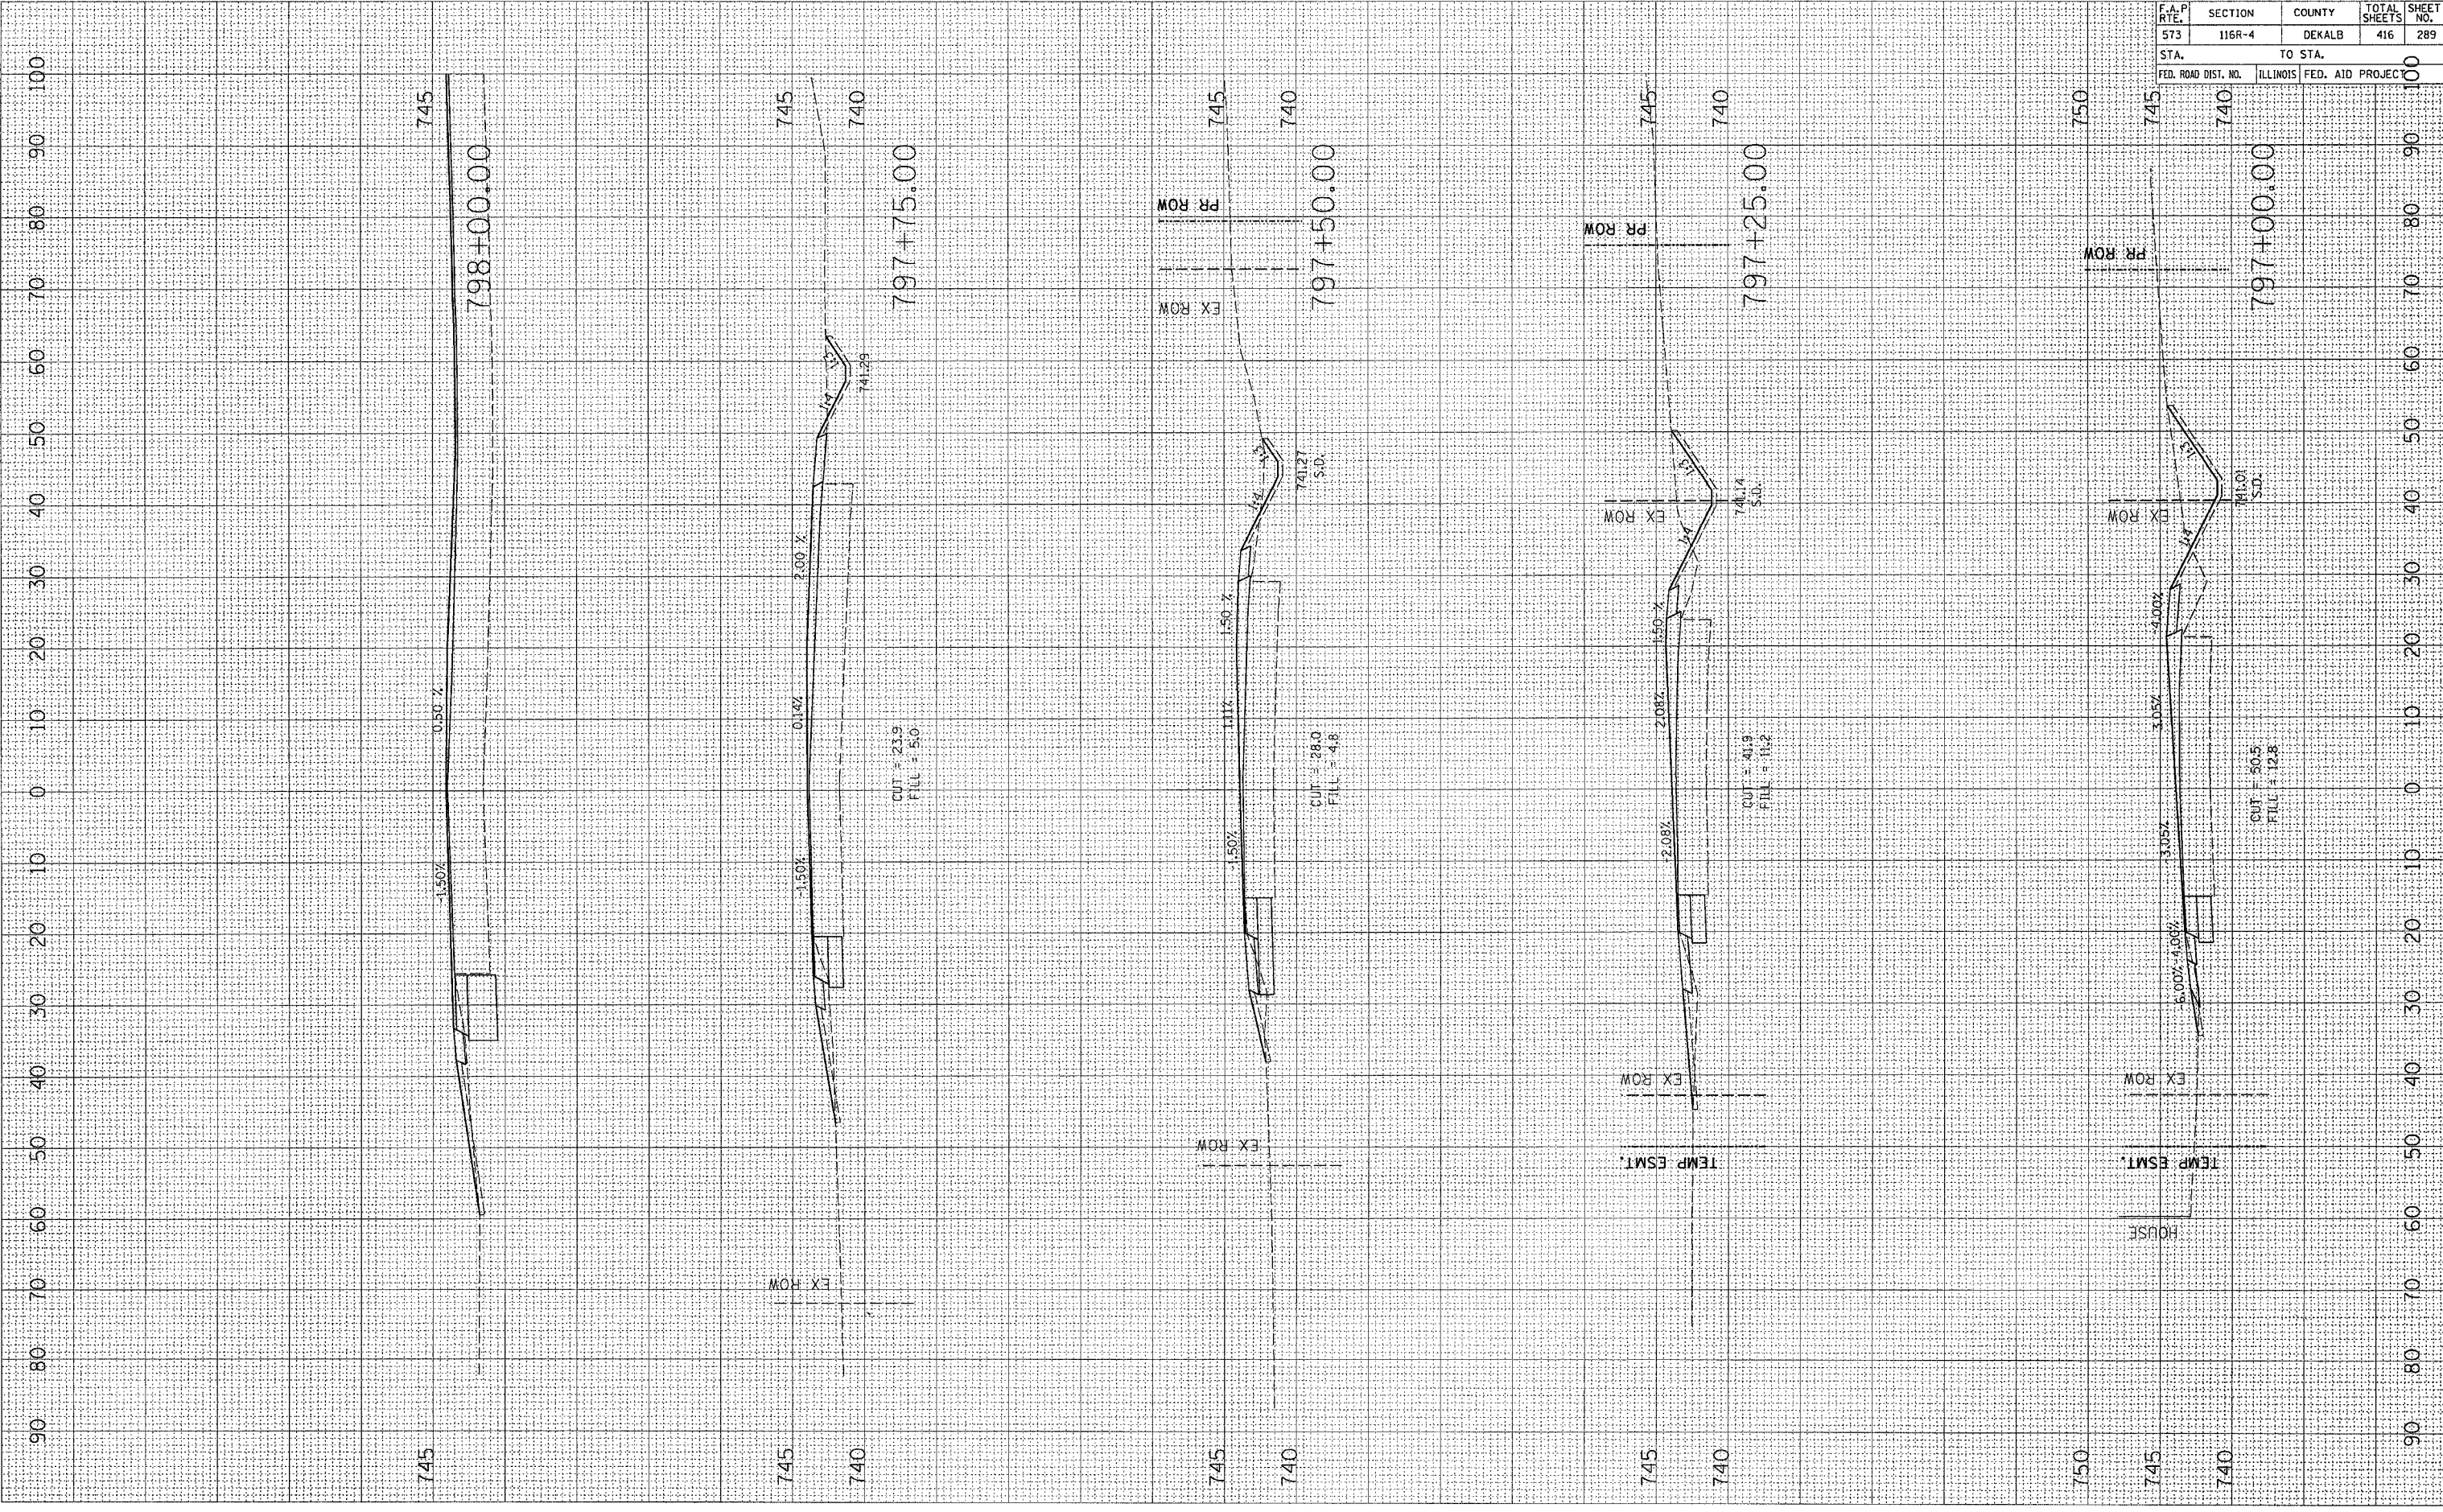

CONTRACT NO. 64517				
F.A.P. RTE.	SECTION	COUNTY	TOTAL SHEETS	SHEET NO.
573	116R-4	DEKALB	416	289
STA.		TO STA.		100
FED. ROAD DIST. NO.	ILLINOIS	FED. AID PROJEC.	100	