


FINAL SURVEYED SURVEY BY DATE
 NOTE BOOK TEMPLATE AREAS CHECKED NO.

ORIGINAL SURVEYED SURVEY BY DATE
 NOTE BOOK TEMPLATE AREAS CHECKED NO.

PLOT DATE = Fri Sep 02 07:53:07 2005
 FILE NAME = c:\projects\2007200\601700\main\150701.dwg
 PLOT SCALE = 0.00000' / IN.
 USER NAME = jordanhd

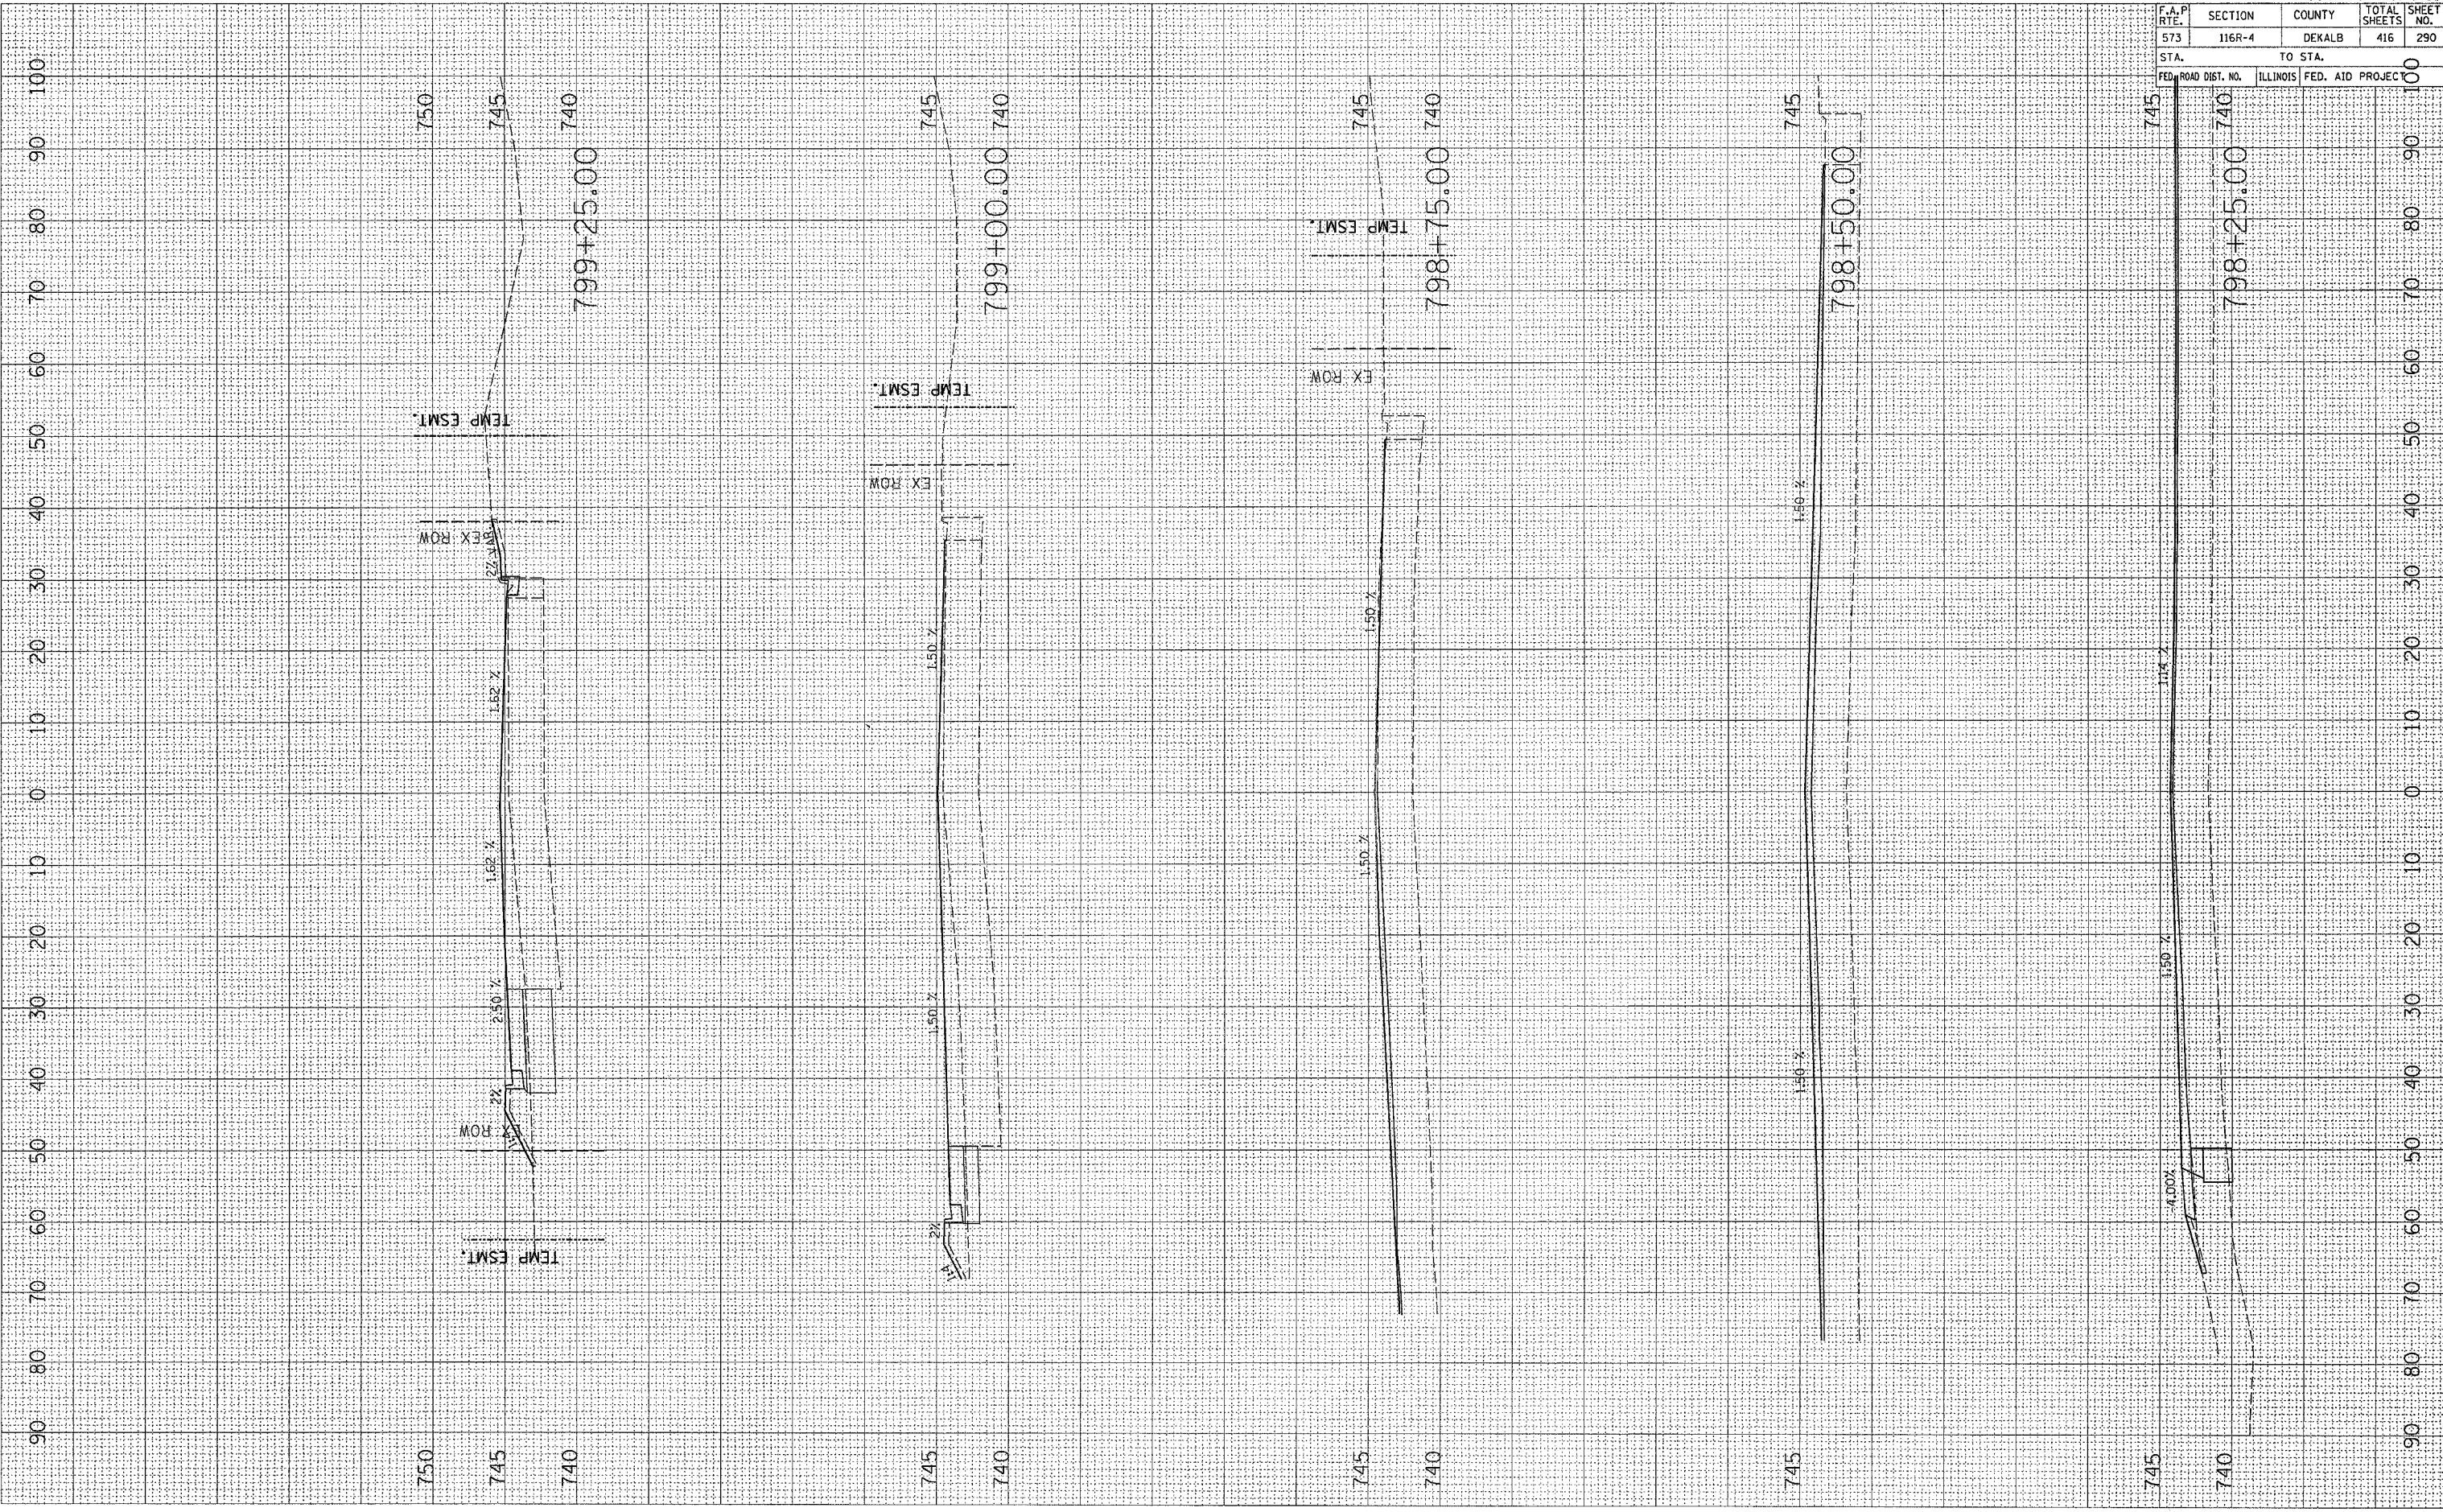

| | | | | |
|---------------------|---------|----------|------------------|-----------|
| CONTRACT NO. 64517 | | | | |
| F.A.P. RTE. | SECTION | COUNTY | TOTAL SHEETS | SHEET NO. |
| 573 | 116R-4 | DEKALB | 416 | 290 |
| STA. | | TO STA. | | |
| FED. ROAD DIST. NO. | | ILLINOIS | FED. AID PROJECT | |