


PLOT DATE = Fri, Sep 02 07:55:08, 2005
 PLOT SCALE = 1/4" = 100'
 USER NAME = jordanhd

ORIGINAL SURVEY PLOTTED
 SURVEY PLOTTED
 NOTE BOOK NO.
 AREAS CHECKED

FINAL SURVEY PLOTTED
 SURVEY PLOTTED
 NOTE BOOK NO.
 AREAS CHECKED

BY: _____ DATE: _____

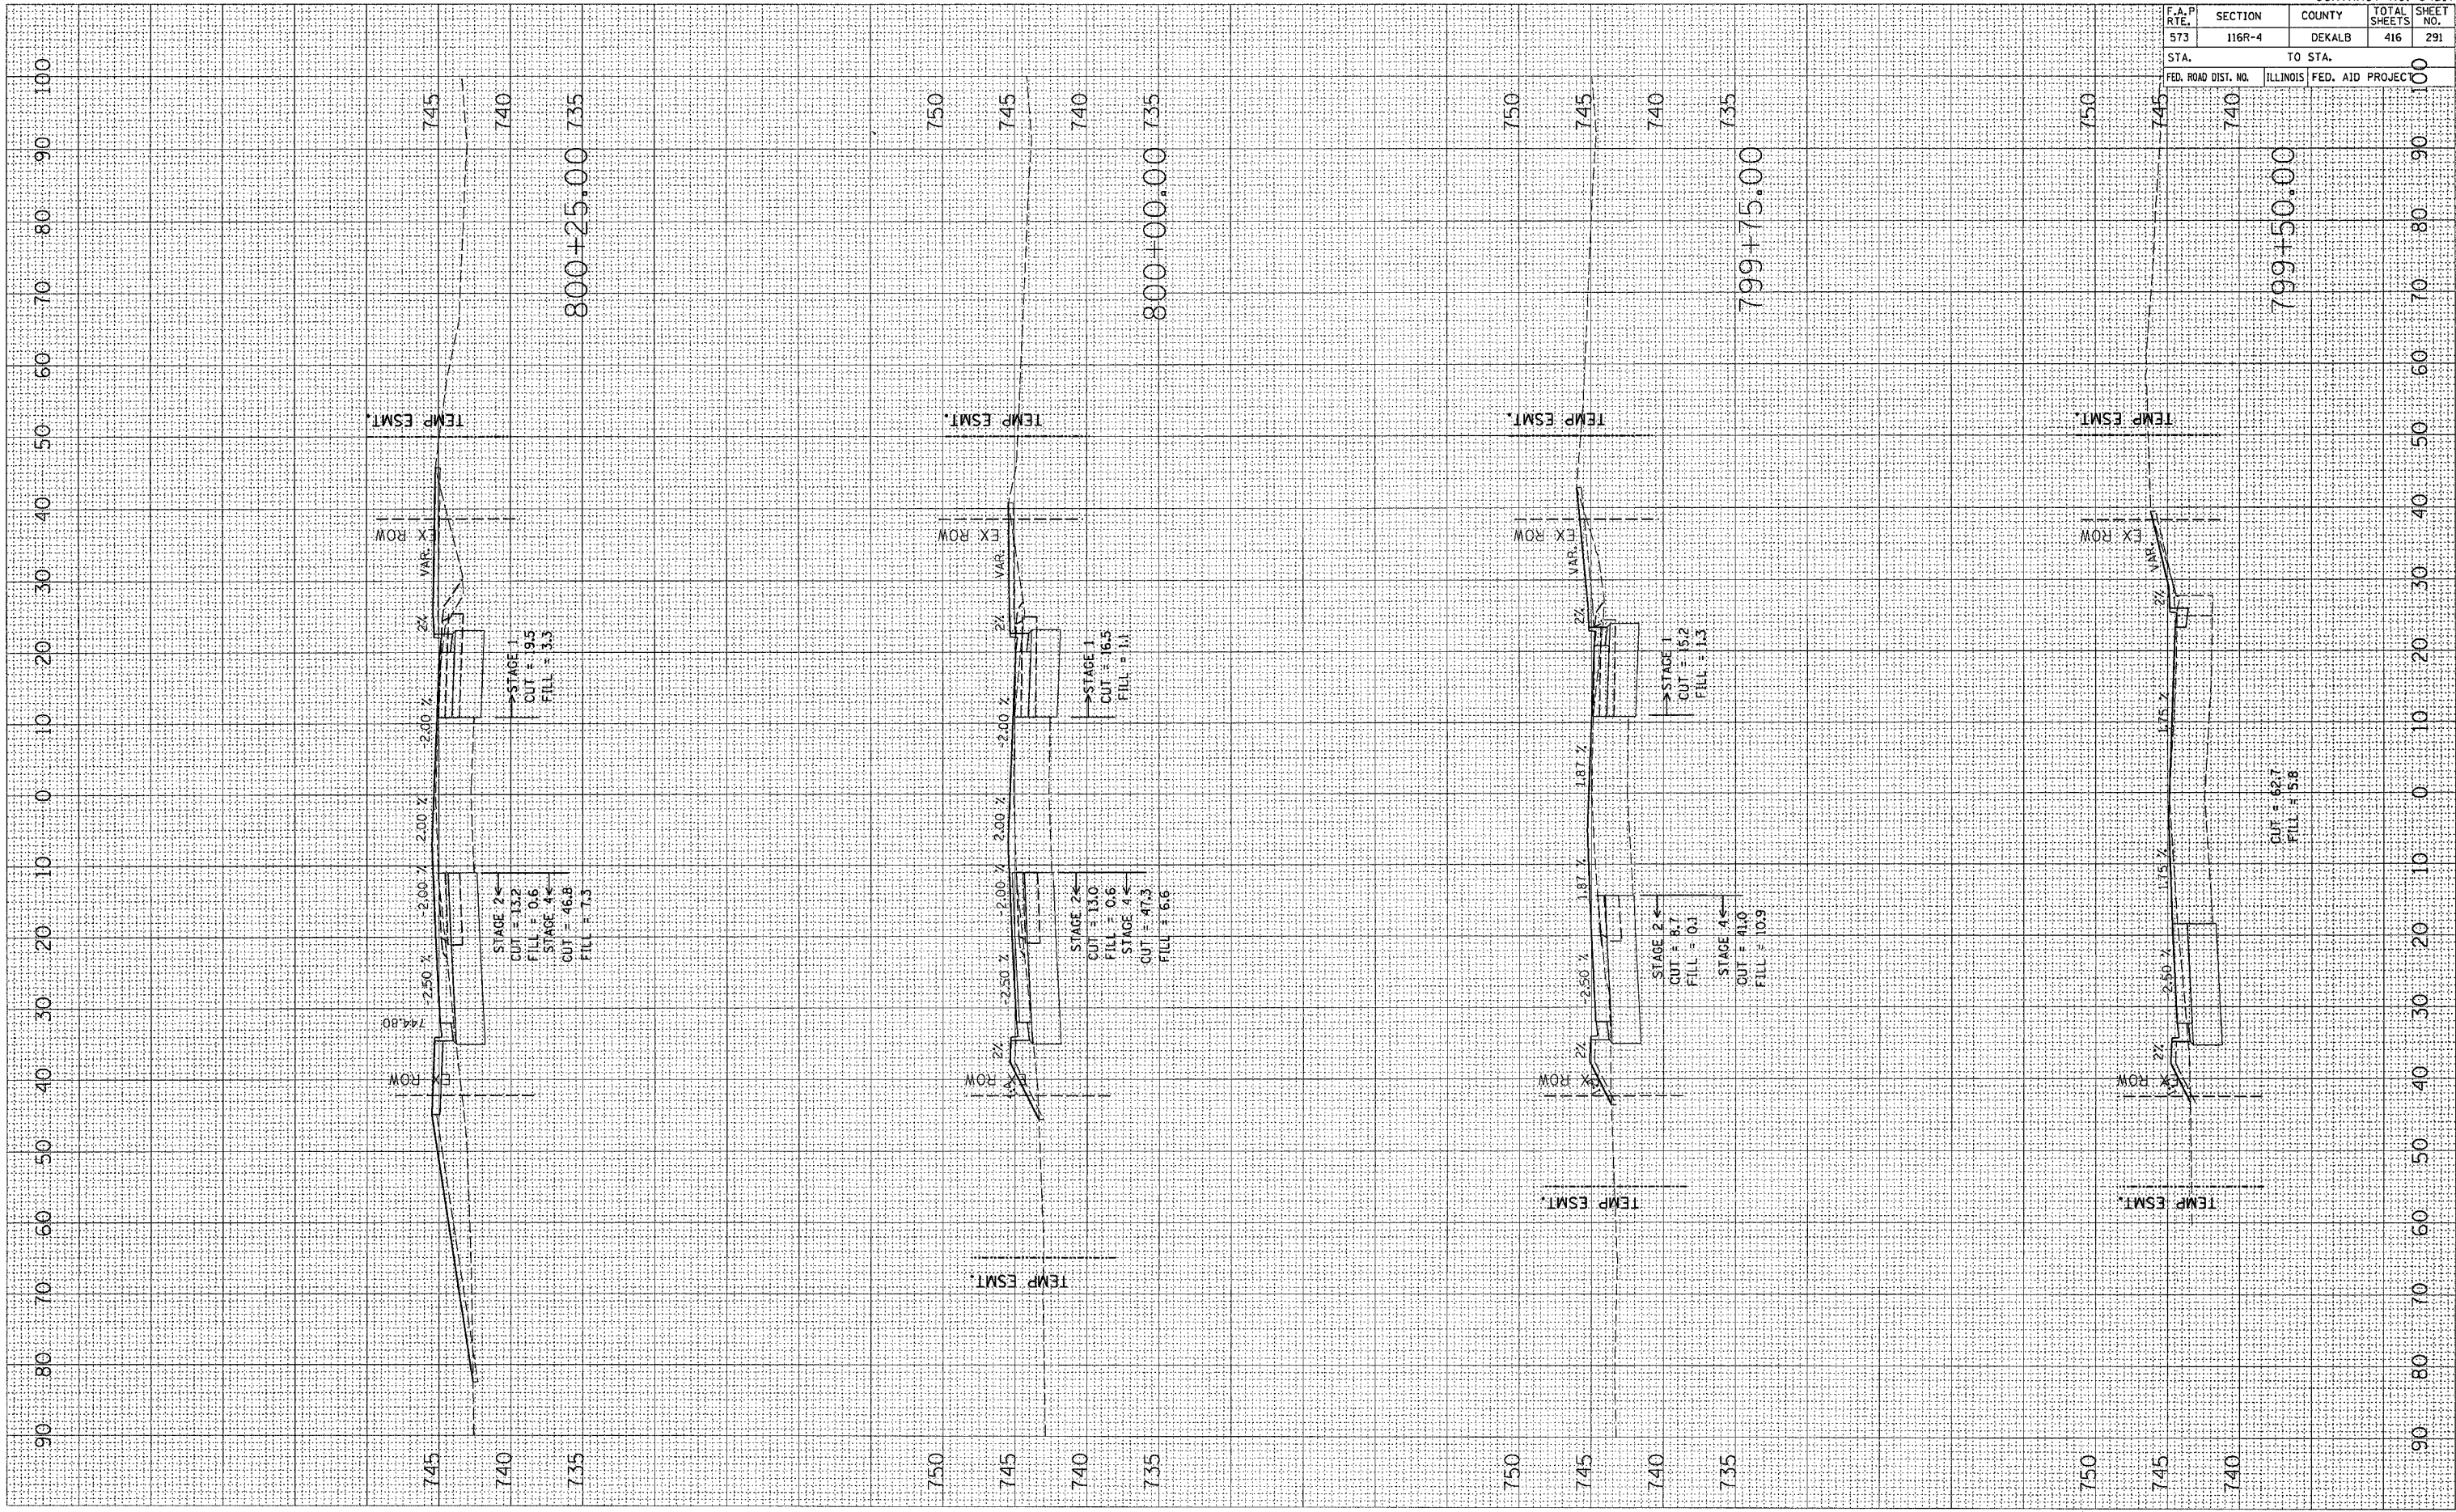

F.A.P. RTE.	SECTION	COUNTY	TOTAL SHEETS	SHEET NO.
573	116R-4	DEKALB	416	291

STA. TO STA.
 FED. ROAD DIST. NO. ILLINOIS FED. AID PROJECT