


PLOT DATE = Fri Sep 02 07:55:09 2005
 PLOT SCALE = 1/8"=1'-0"
 USER NAME = jordanhd

ORIGINAL SURVEYED	BY	DATE
SHEET PLOTTED		
NOTE BOOK		
AREAS CHECKED		

FINAL SURVEYED	BY	DATE
SHEET PLOTTED		
NOTE BOOK		
AREAS CHECKED		

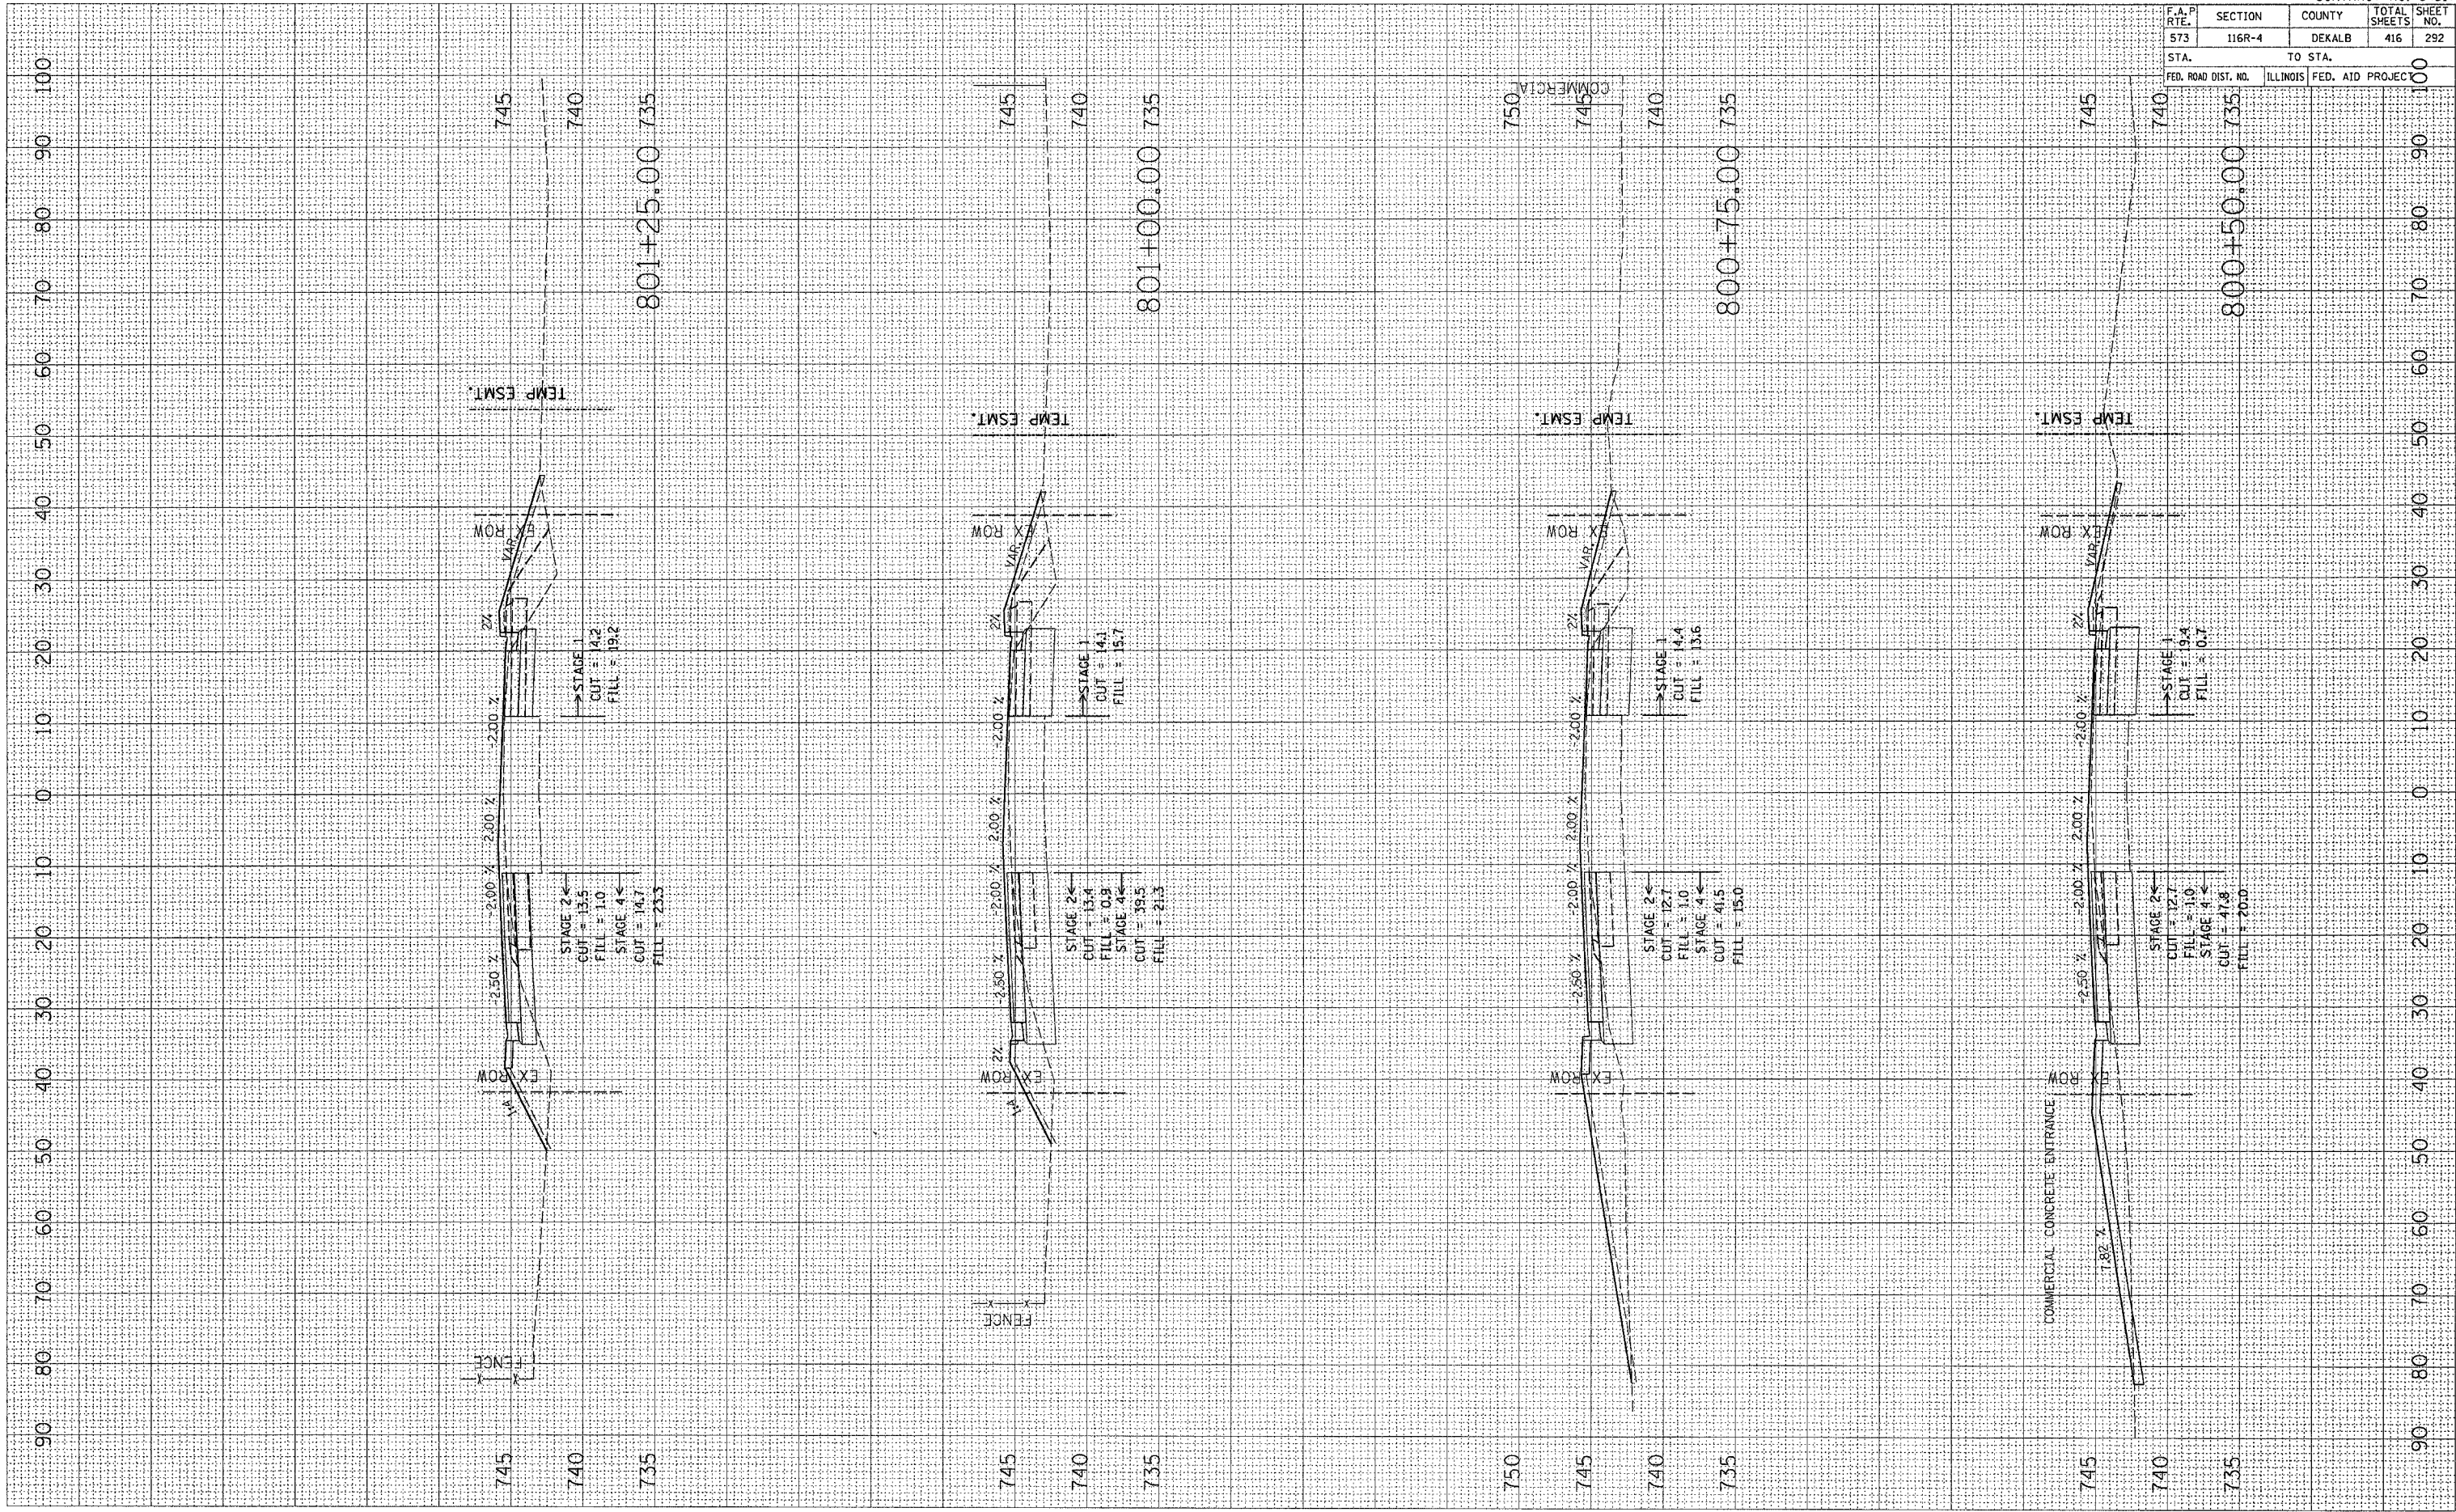

CONTRACT NO. 64517				
F.A.P. RTE.	SECTION	COUNTY	TOTAL SHEETS	SHEET NO.
573	116R-4	DEKALB	416	292
STA.	TO STA.			
FED. ROAD DIST. NO.	ILLINOIS	FED. AID PROJECT	100	