


PLOT DATE = Fri, Sep 02 07:53:15 2005  
 FILE NAME = c:\projects\p207100\1001700.mxd  
 PLOT SCALE = 1/8" = 1' / IN.  
 USER NAME = jordanhd

ORIGINAL SURVEY  
 SURVEYED BY: \_\_\_\_\_ DATE: \_\_\_\_\_  
 SURVEYED BY: \_\_\_\_\_ DATE: \_\_\_\_\_  
 TEMPLATE NO. \_\_\_\_\_  
 AREAS CHECKED \_\_\_\_\_

FINAL SURVEY  
 SURVEYED BY: \_\_\_\_\_ DATE: \_\_\_\_\_  
 SURVEYED BY: \_\_\_\_\_ DATE: \_\_\_\_\_  
 TEMPLATE NO. \_\_\_\_\_  
 AREAS CHECKED \_\_\_\_\_

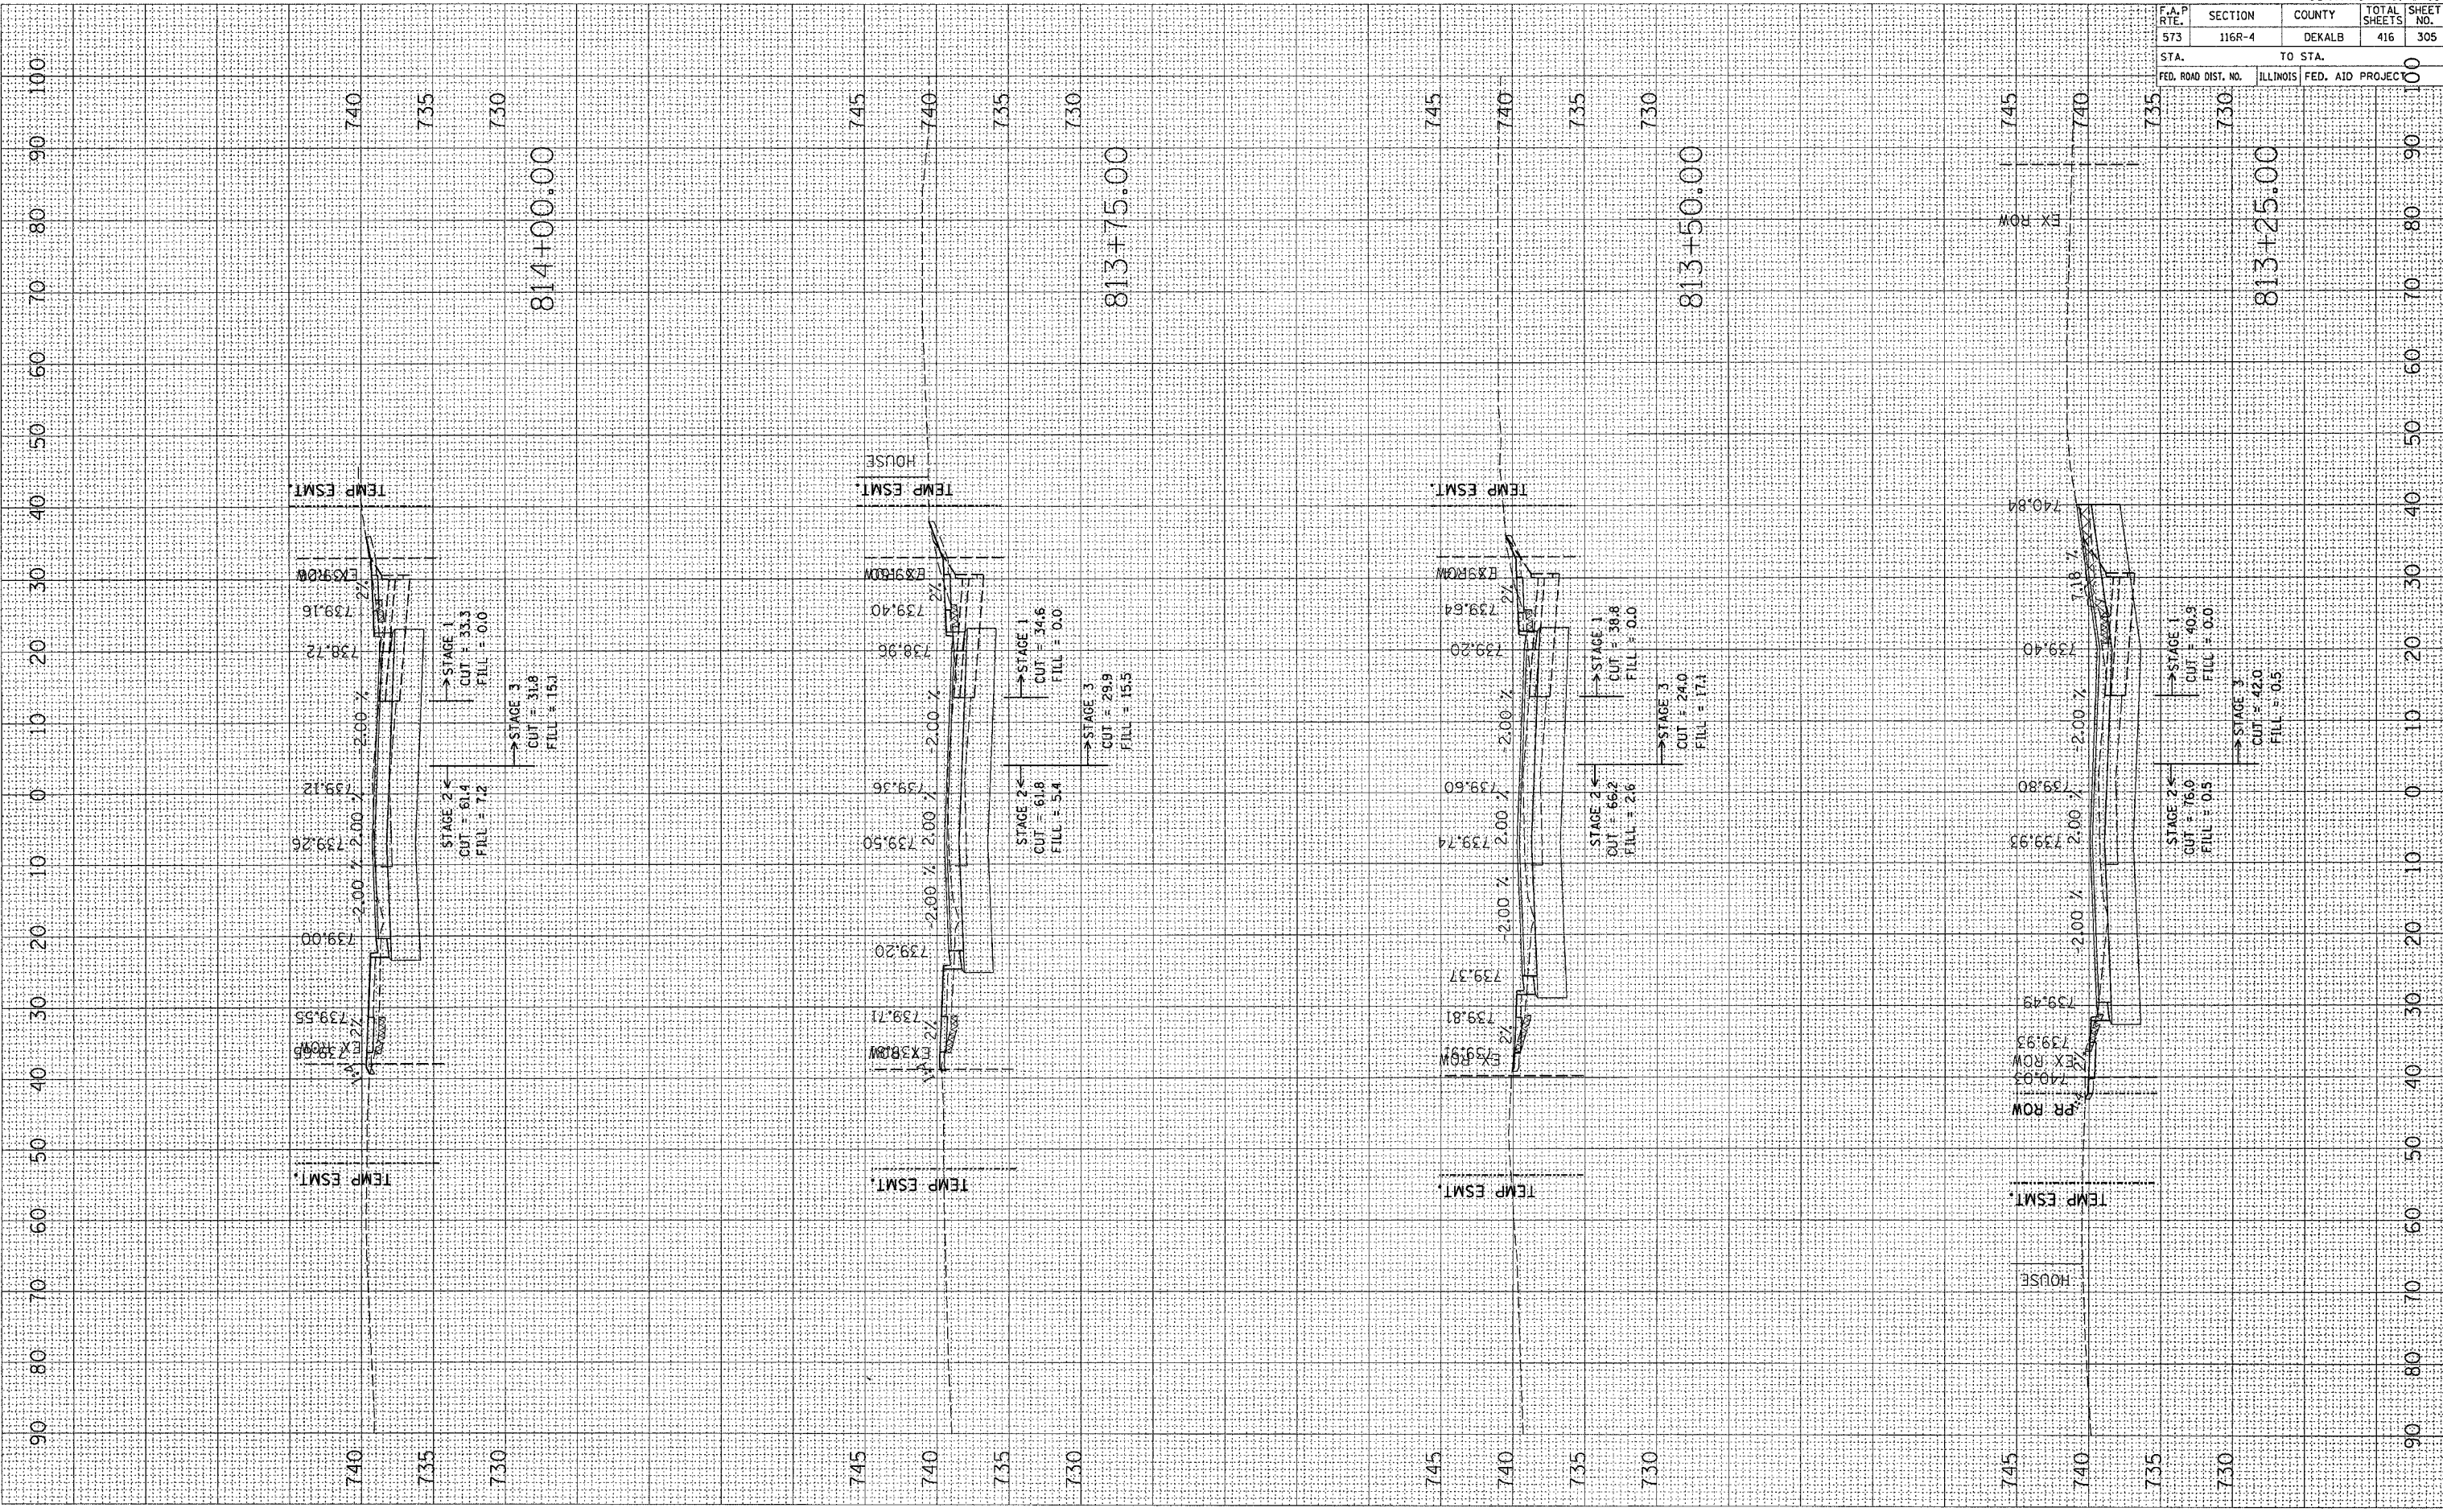

F.A.P. RTE.	SECTION	COUNTY	TOTAL SHEETS	SHEET NO.
573	116R-4	DEKALB	416	305

STA.	TO STA.
813+25.00	814+00.00

FED. ROAD DIST. NO.	ILLINOIS	FED. AID PROJEC