


PLOT DATE = F:\1_Sys 02 07\5319 2805
 FILE NAME = c:\projects\p201700\801700\msh\0001.dwg
 PLOT SCALE = 8.0000 / IN.
 USER NAME = jrdmhd

ORIGINAL SURVEY
 SURVEY SURVEY
 TEMPLATE
 AREAS
 AREAS CHECKED

FINAL SURVEY
 SURVEY SURVEY
 NOTE BOOK
 AREAS CHECKED

BY
 DATE

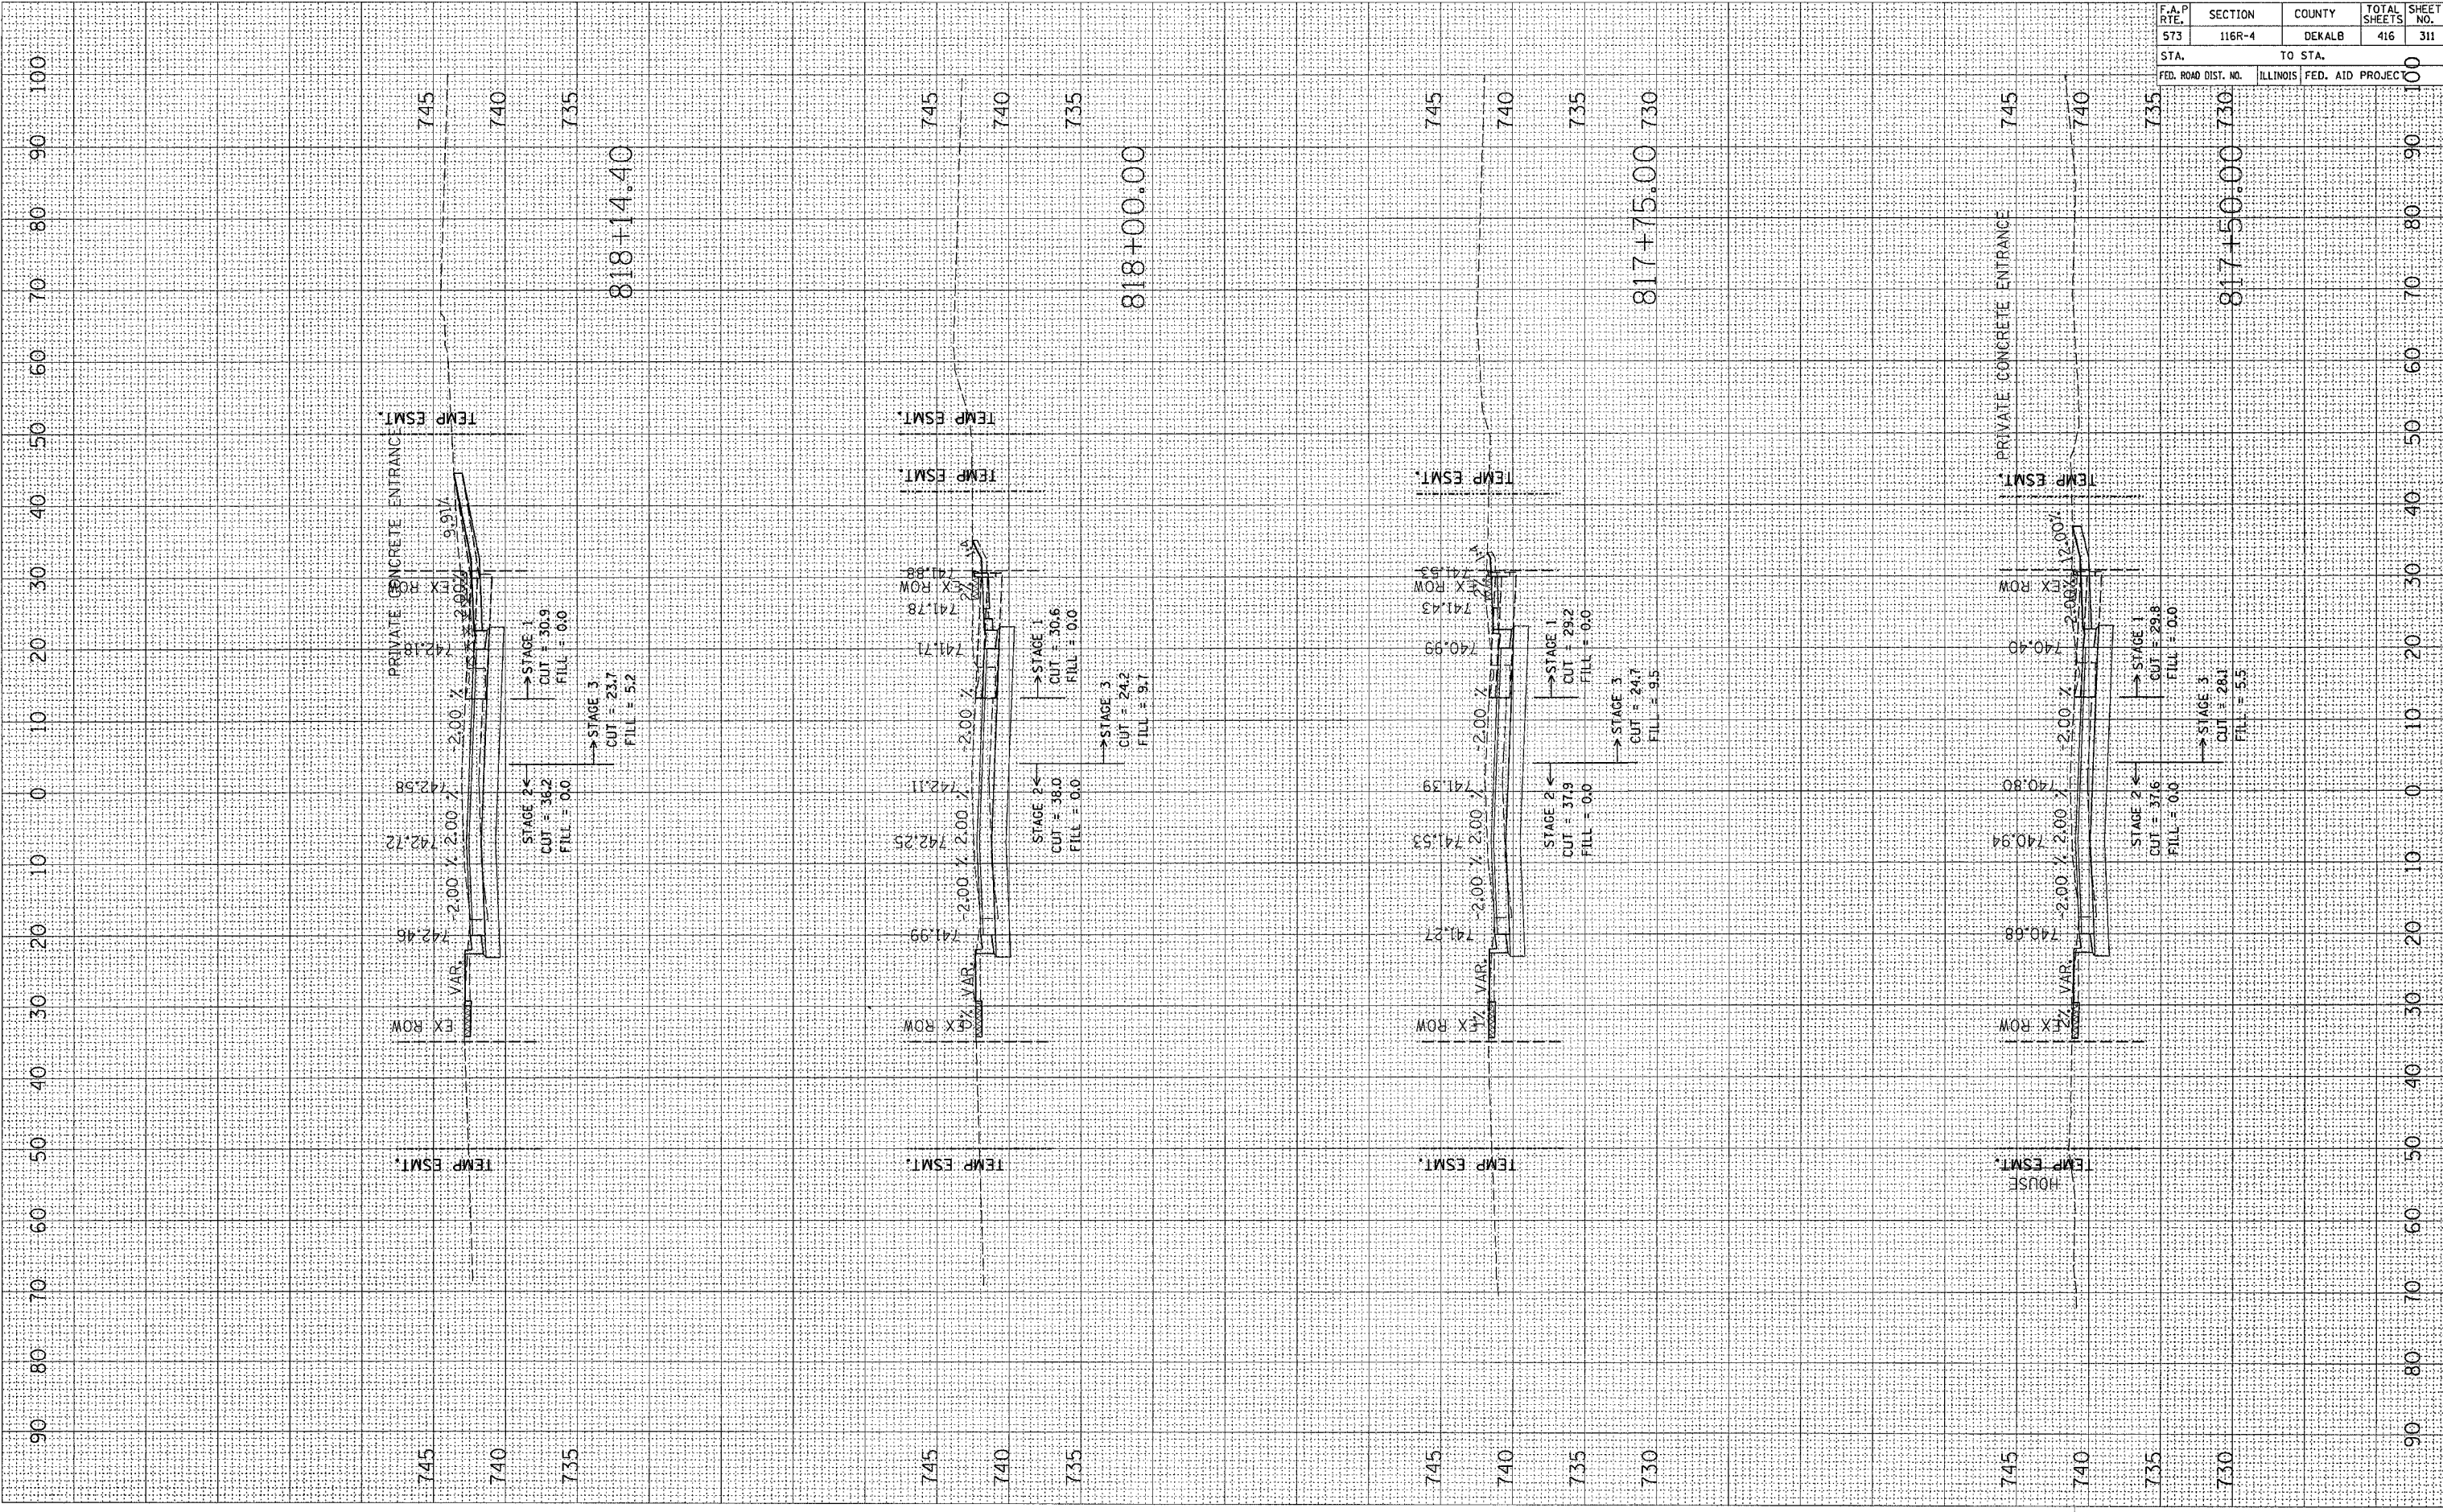

CONTRACT NO. 64517				
F.A.P. RYE.	SECTION	COUNTY	TOTAL SHEETS	SHEET NO.
573	116R-4	DEKALB	416	311
STA.		TO STA.		
FED. ROAD DIST. NO.		ILLINOIS FED. AID PROJEC		