


PLOT DATE = Fri, Sep 02 07:55:28 2005  
 PLOT SCALE = 1/8"=1'-0"  
 USER NAME = jor-danhd

ORIGINAL SURVEYED SURVEY PLOTTED  
 SURVEY PLOTTED TEMPLATE  
 NO. AREAS CHECKED

BY DATE  
 SURVEYED SURVEY PLOTTED  
 SURVEY PLOTTED TEMPLATE  
 NO. AREAS CHECKED

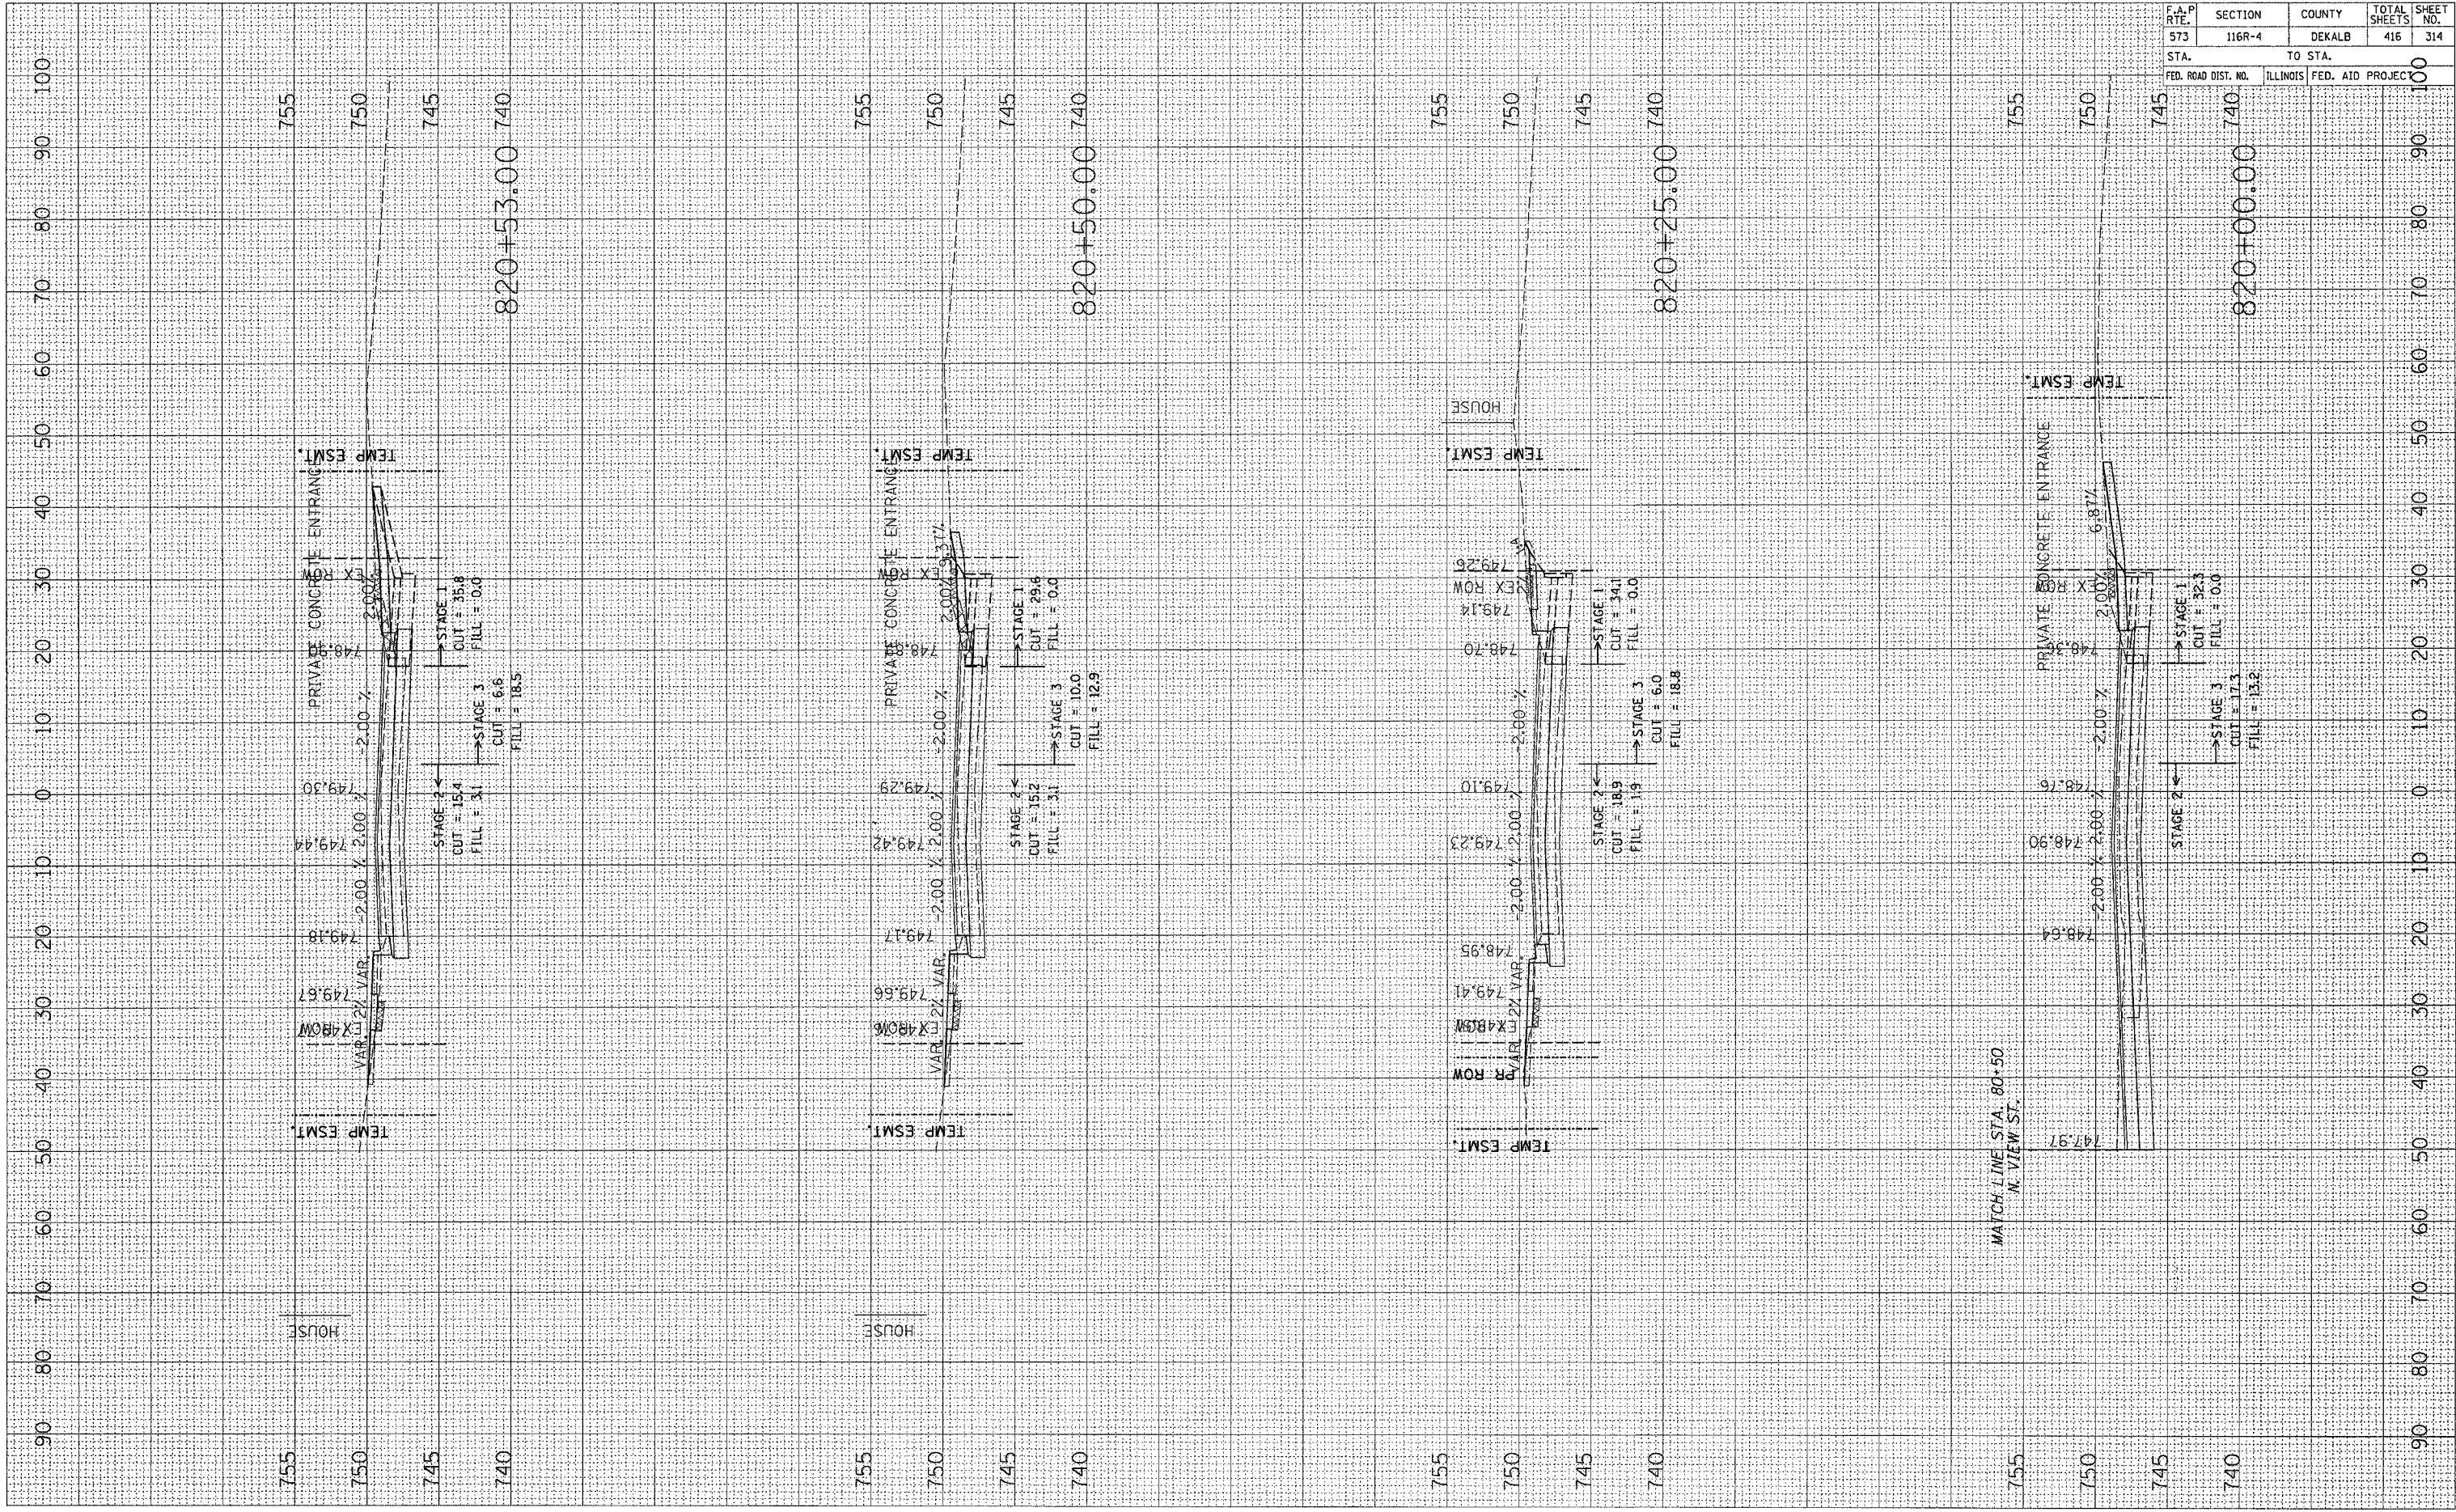

CONTRACT NO. 64517				
F.A.P. RTE.	SECTION	COUNTY	TOTAL SHEETS	SHEET NO.
573	116R-4	DEKALB	416	314
STA.		TO STA.		100
FED. ROAD DIST. NO.		ILLINOIS FED. AID PROJECT		100