


PLOT DATE = Fri, Sep 02 07:53:21 2005
 FILE NAME = c:\projects\p201700\p201700.dwg
 PLOT SCALE = 0.0000 / IN.
 USER NAME = jrd@nd

ORIGINAL SURVEY BY DATE
 SURVEYED SURVEY NO.
 TEMPLATE NO.
 AREAS CHECKED

FINAL SURVEY BY DATE
 SURVEYED SURVEY NO.
 TEMPLATE NO.
 AREAS CHECKED

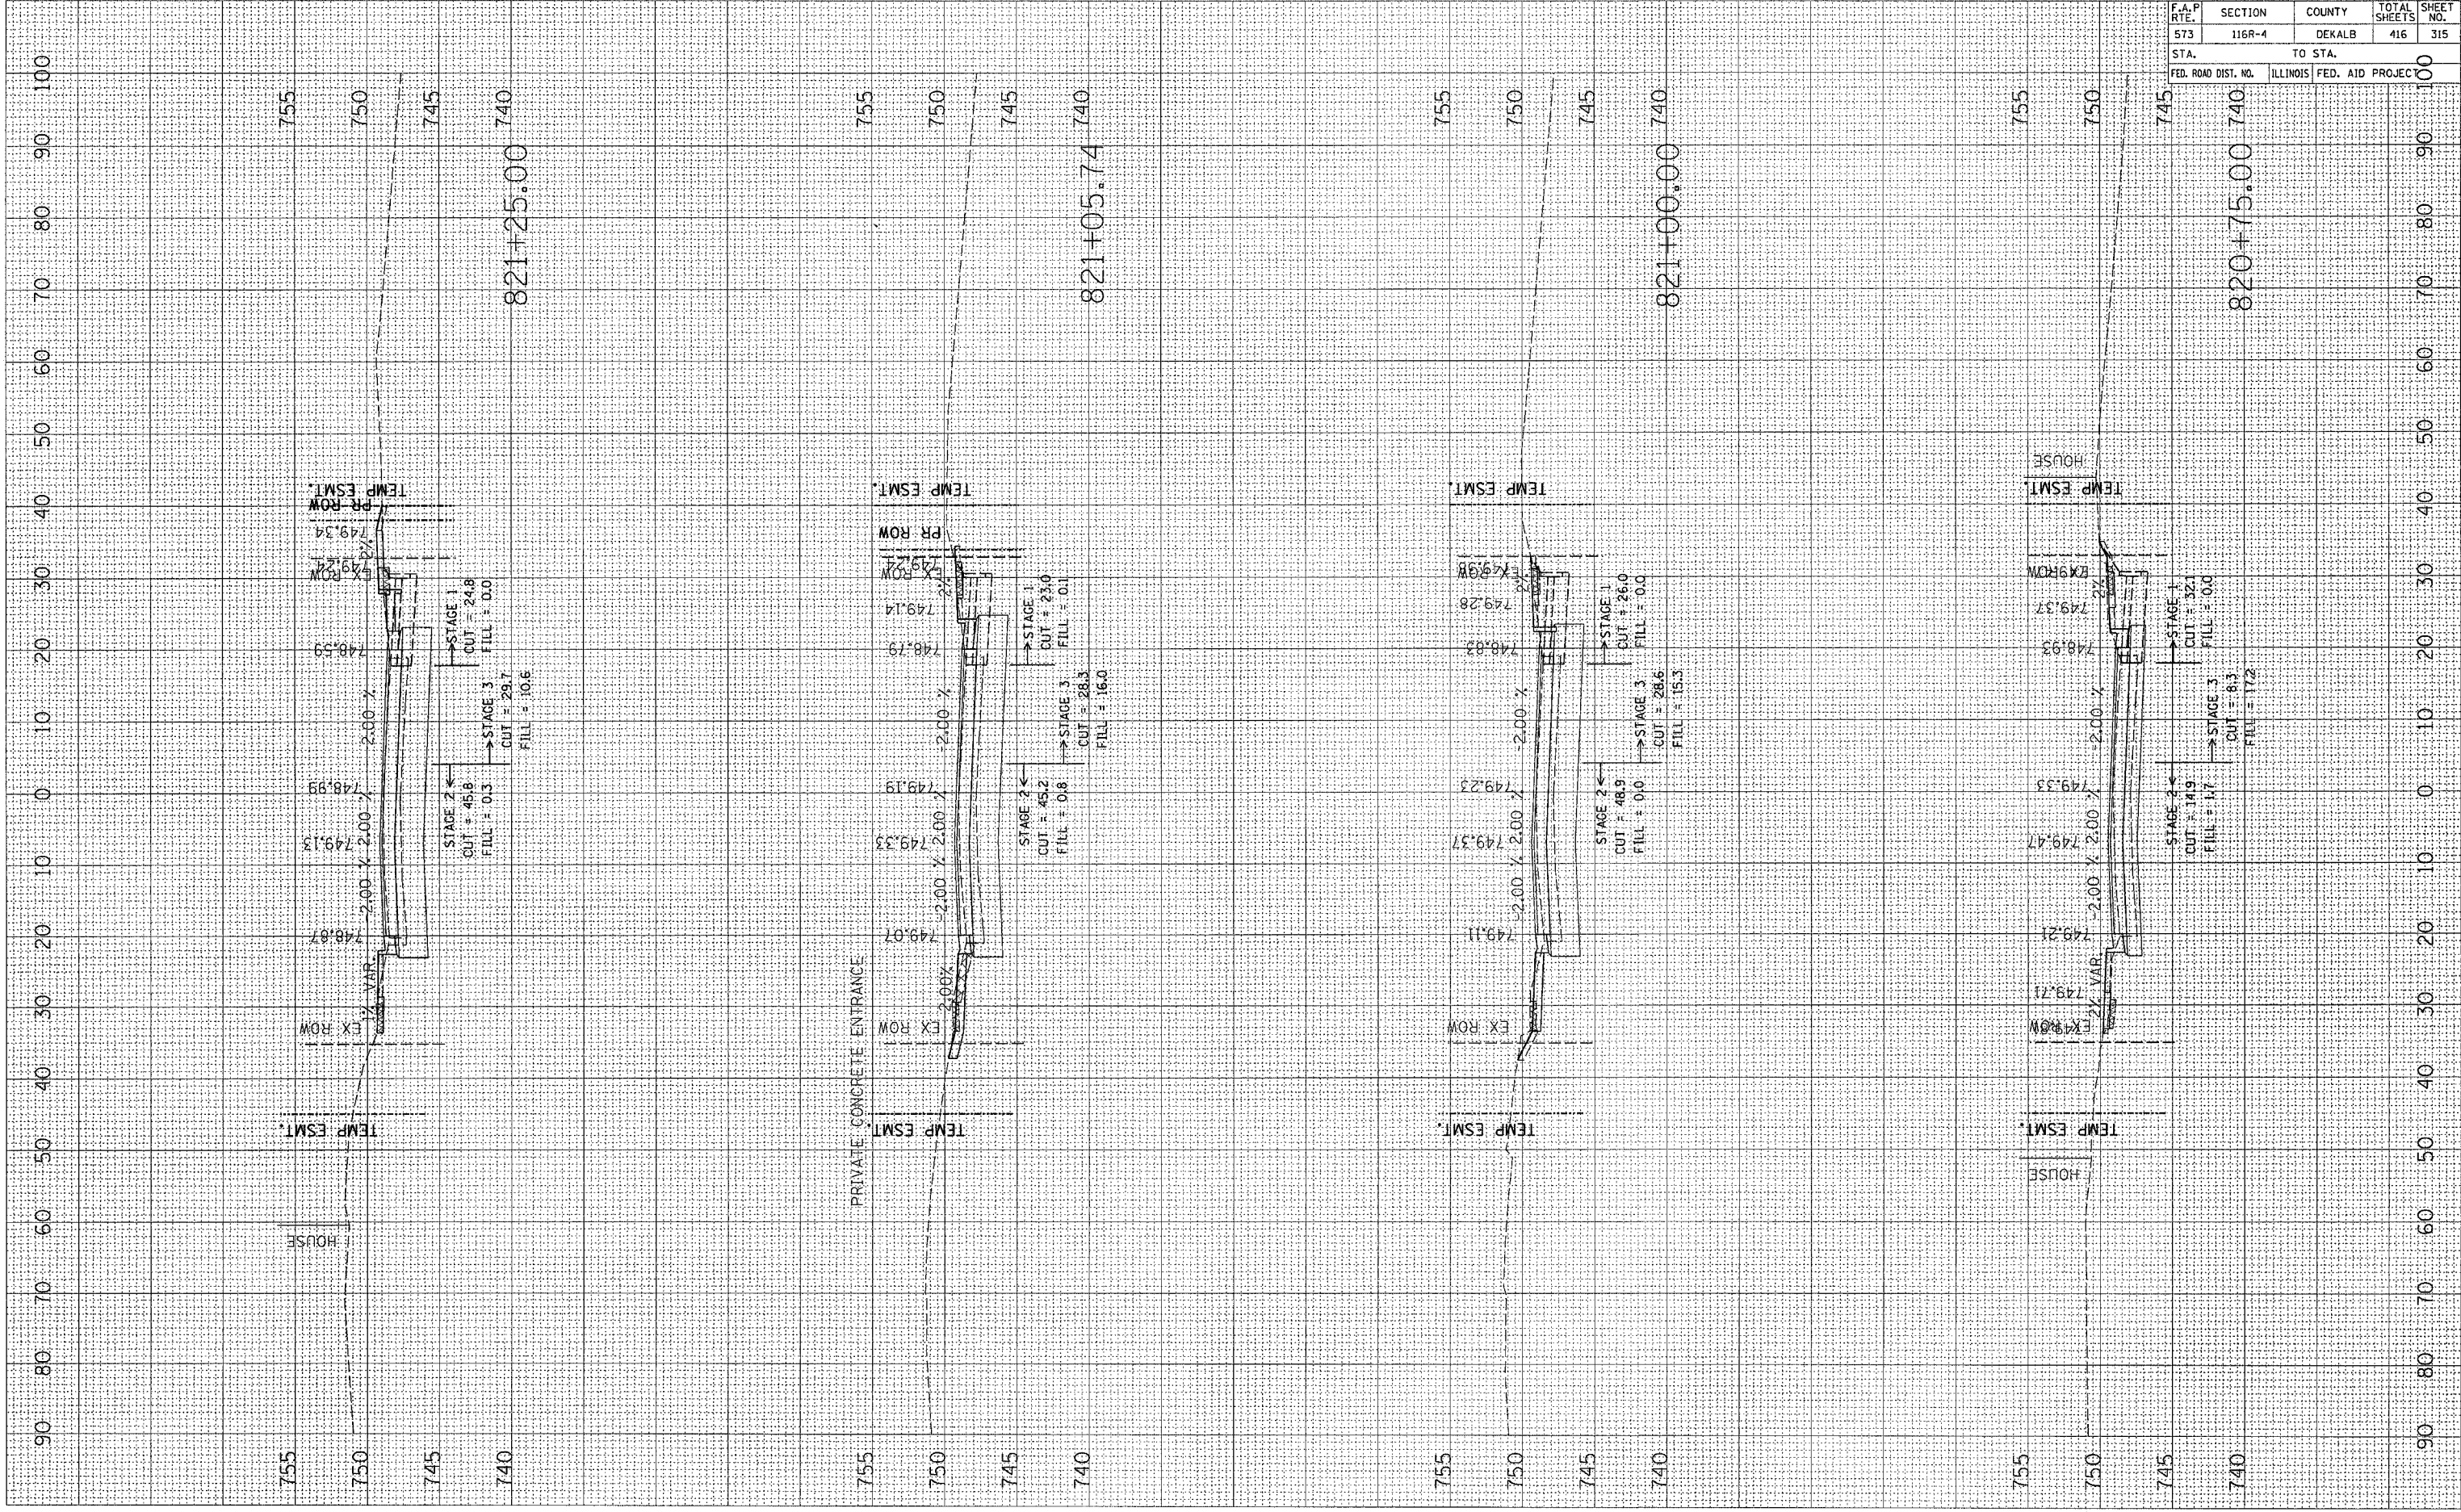

CONTRACT NO. 64517				
F.A.P. RTE.	SECTION	COUNTY	TOTAL SHEETS	SHEET NO.
573	116R-4	DEKALB	416	315
STA.		TO STA.		
FED. ROAD DIST. NO.		ILLINOIS	FED. AID PROJEC	