


PLOT DATE = Fri Sep 02 07:55:22 2005
 PLOT SCALE = 1/8" = 100'
 USER NAME = jacobhd

ORIGINAL SURVEY	SURVEYED	BY	DATE
SUBJECT	PLOTTED		
NOTE BOOK	TEMPLATE		
NO.	AREAS CHECKED		

FINAL SURVEY	SURVEYED	BY	DATE
NOTE BOOK	PLOTTED		
NO.	AREAS CHECKED		

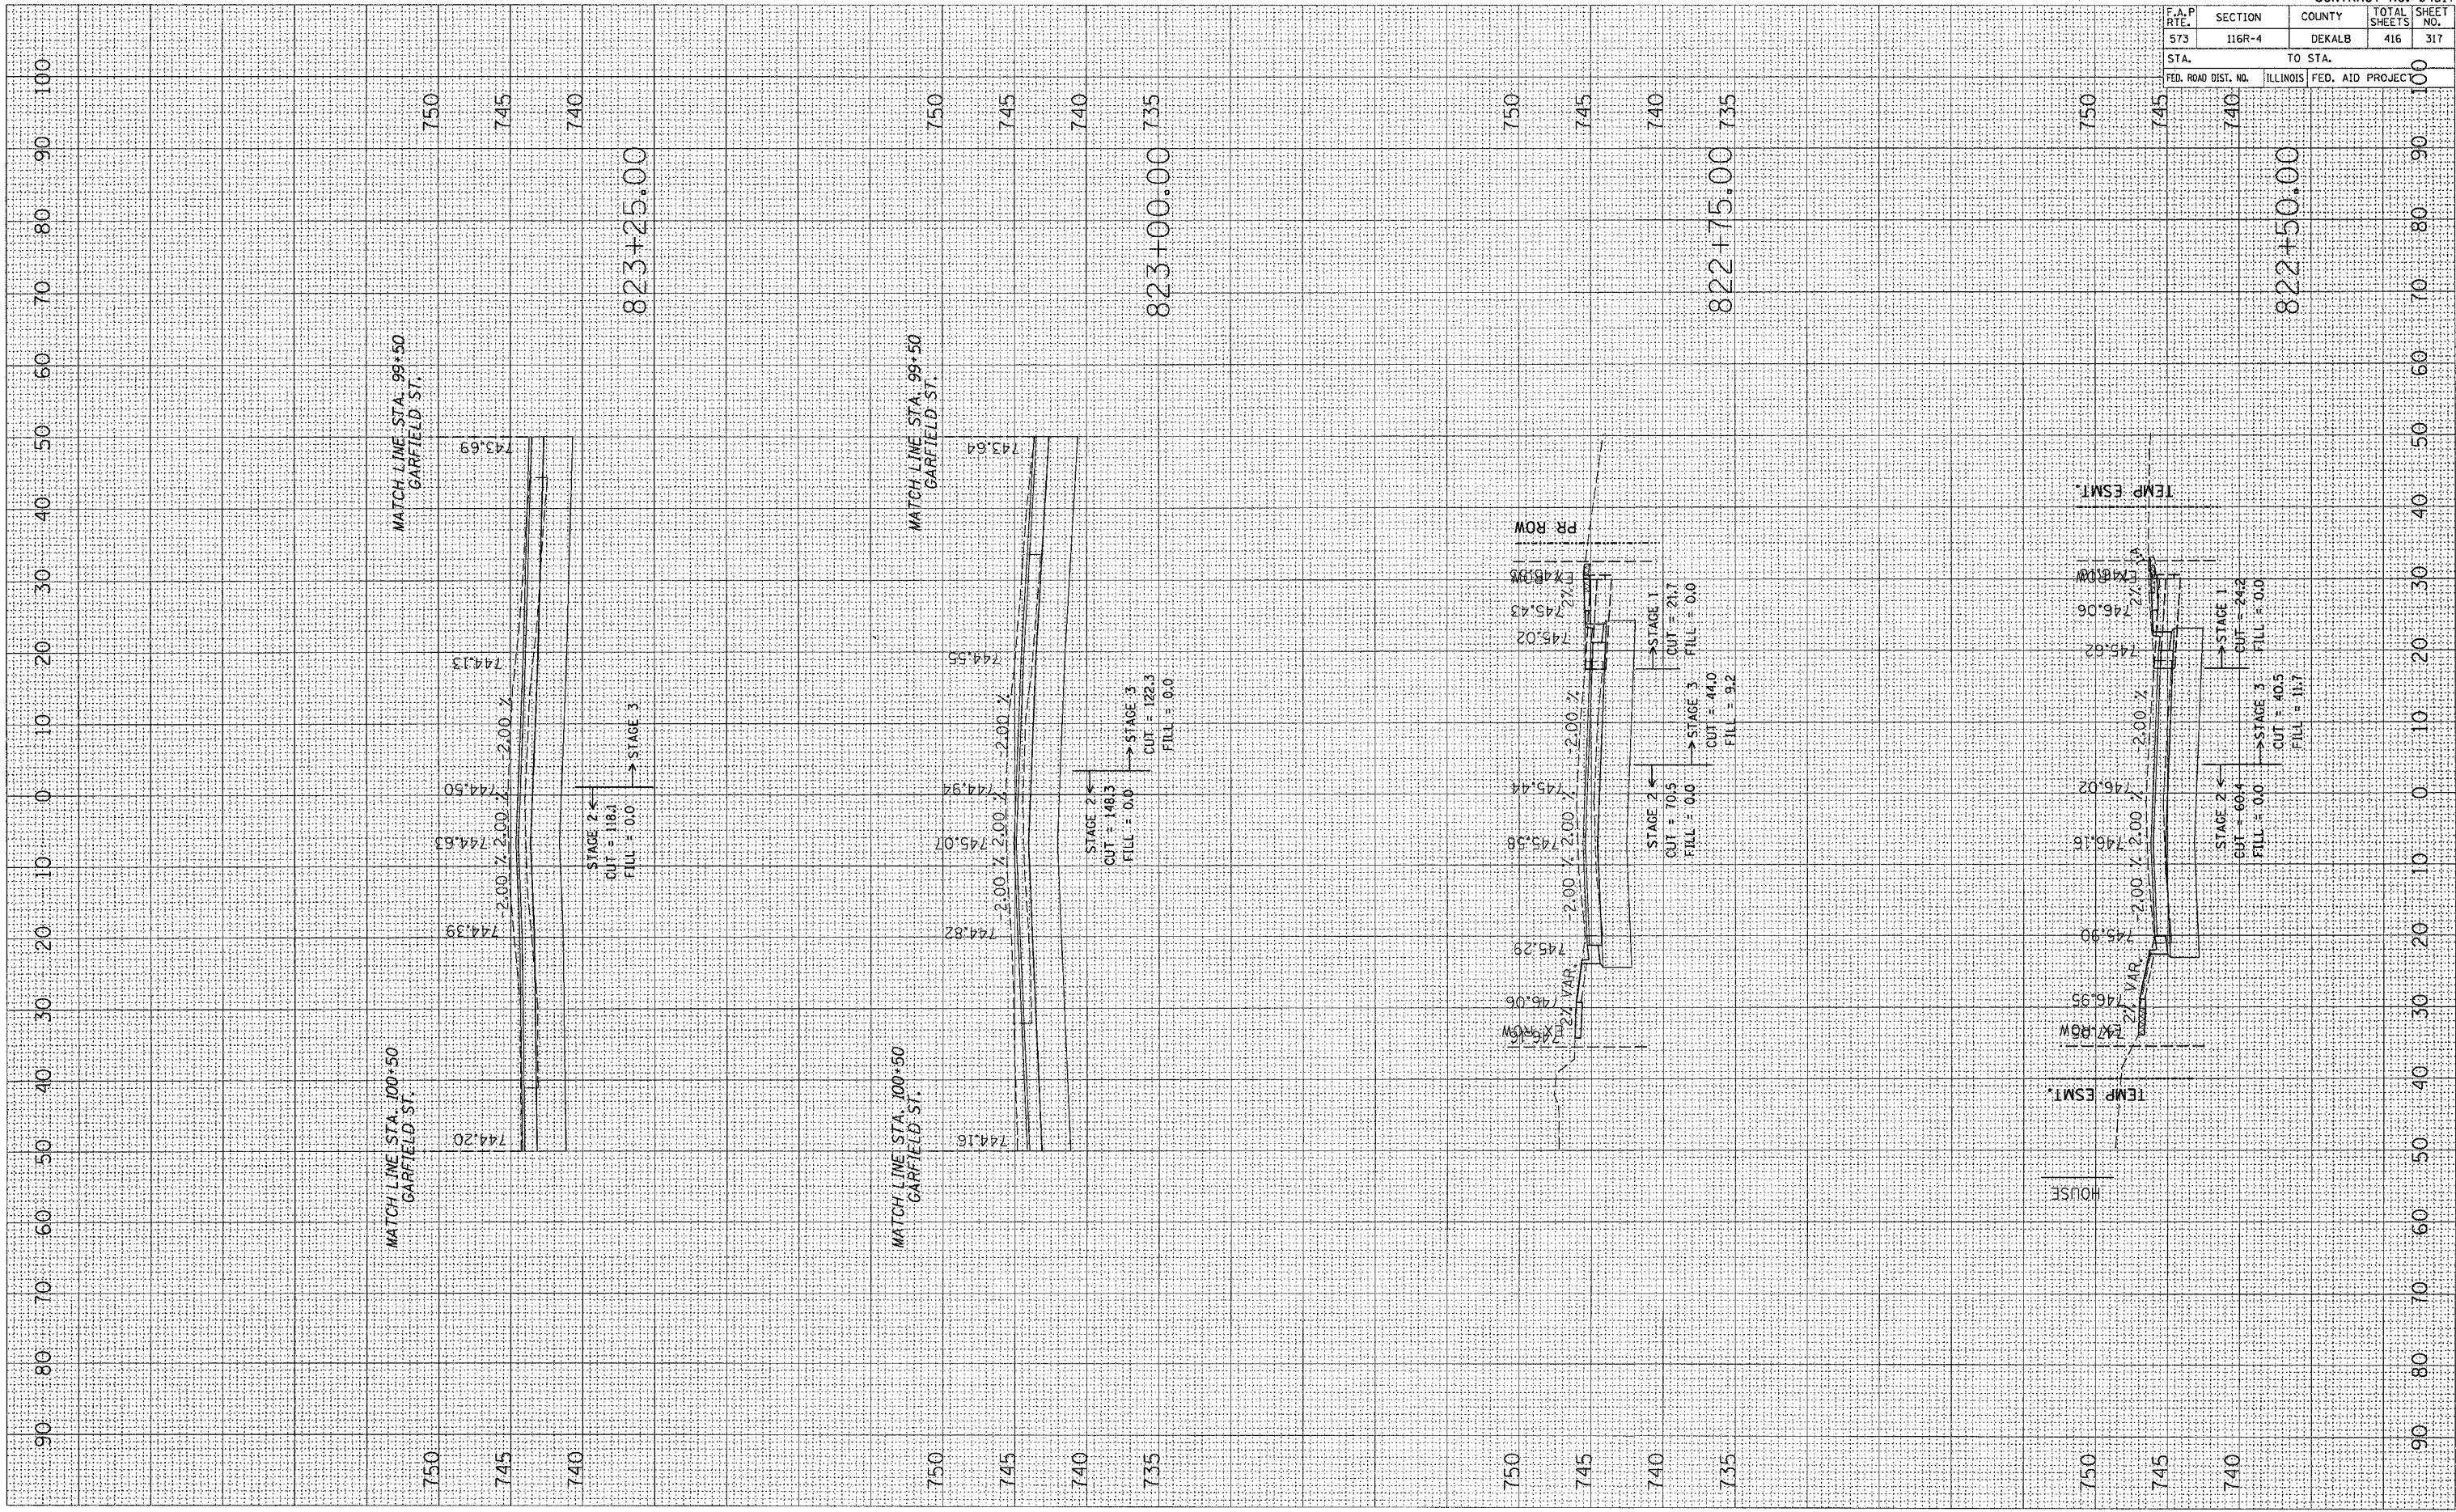

CONTRACT NO. 64517			
F.A.P. RTE.	SECTION	COUNTY	TOTAL SHEETS
573	116R-4	DEKALB	416
STA.		TO STA.	
FED. ROAD DIST. NO.		ILLINOIS FED. AID PROJECT	
		100	