


PLOT DATE = Fri Sep 02 07:53:27 2005  
 PLOT SCALE = 1/8"=1'-0"  
 USER NAME = jordanhd

ORIGINAL SURVEYED PLOTTED  
 SURVEY PLOTTED  
 TEMPLATE  
 NO. AREAS CHECKED

FINAL SURVEYED PLOTTED  
 SURVEY PLOTTED  
 TEMPLATE  
 NO. AREAS CHECKED

BY: \_\_\_\_\_ DATE: \_\_\_\_\_

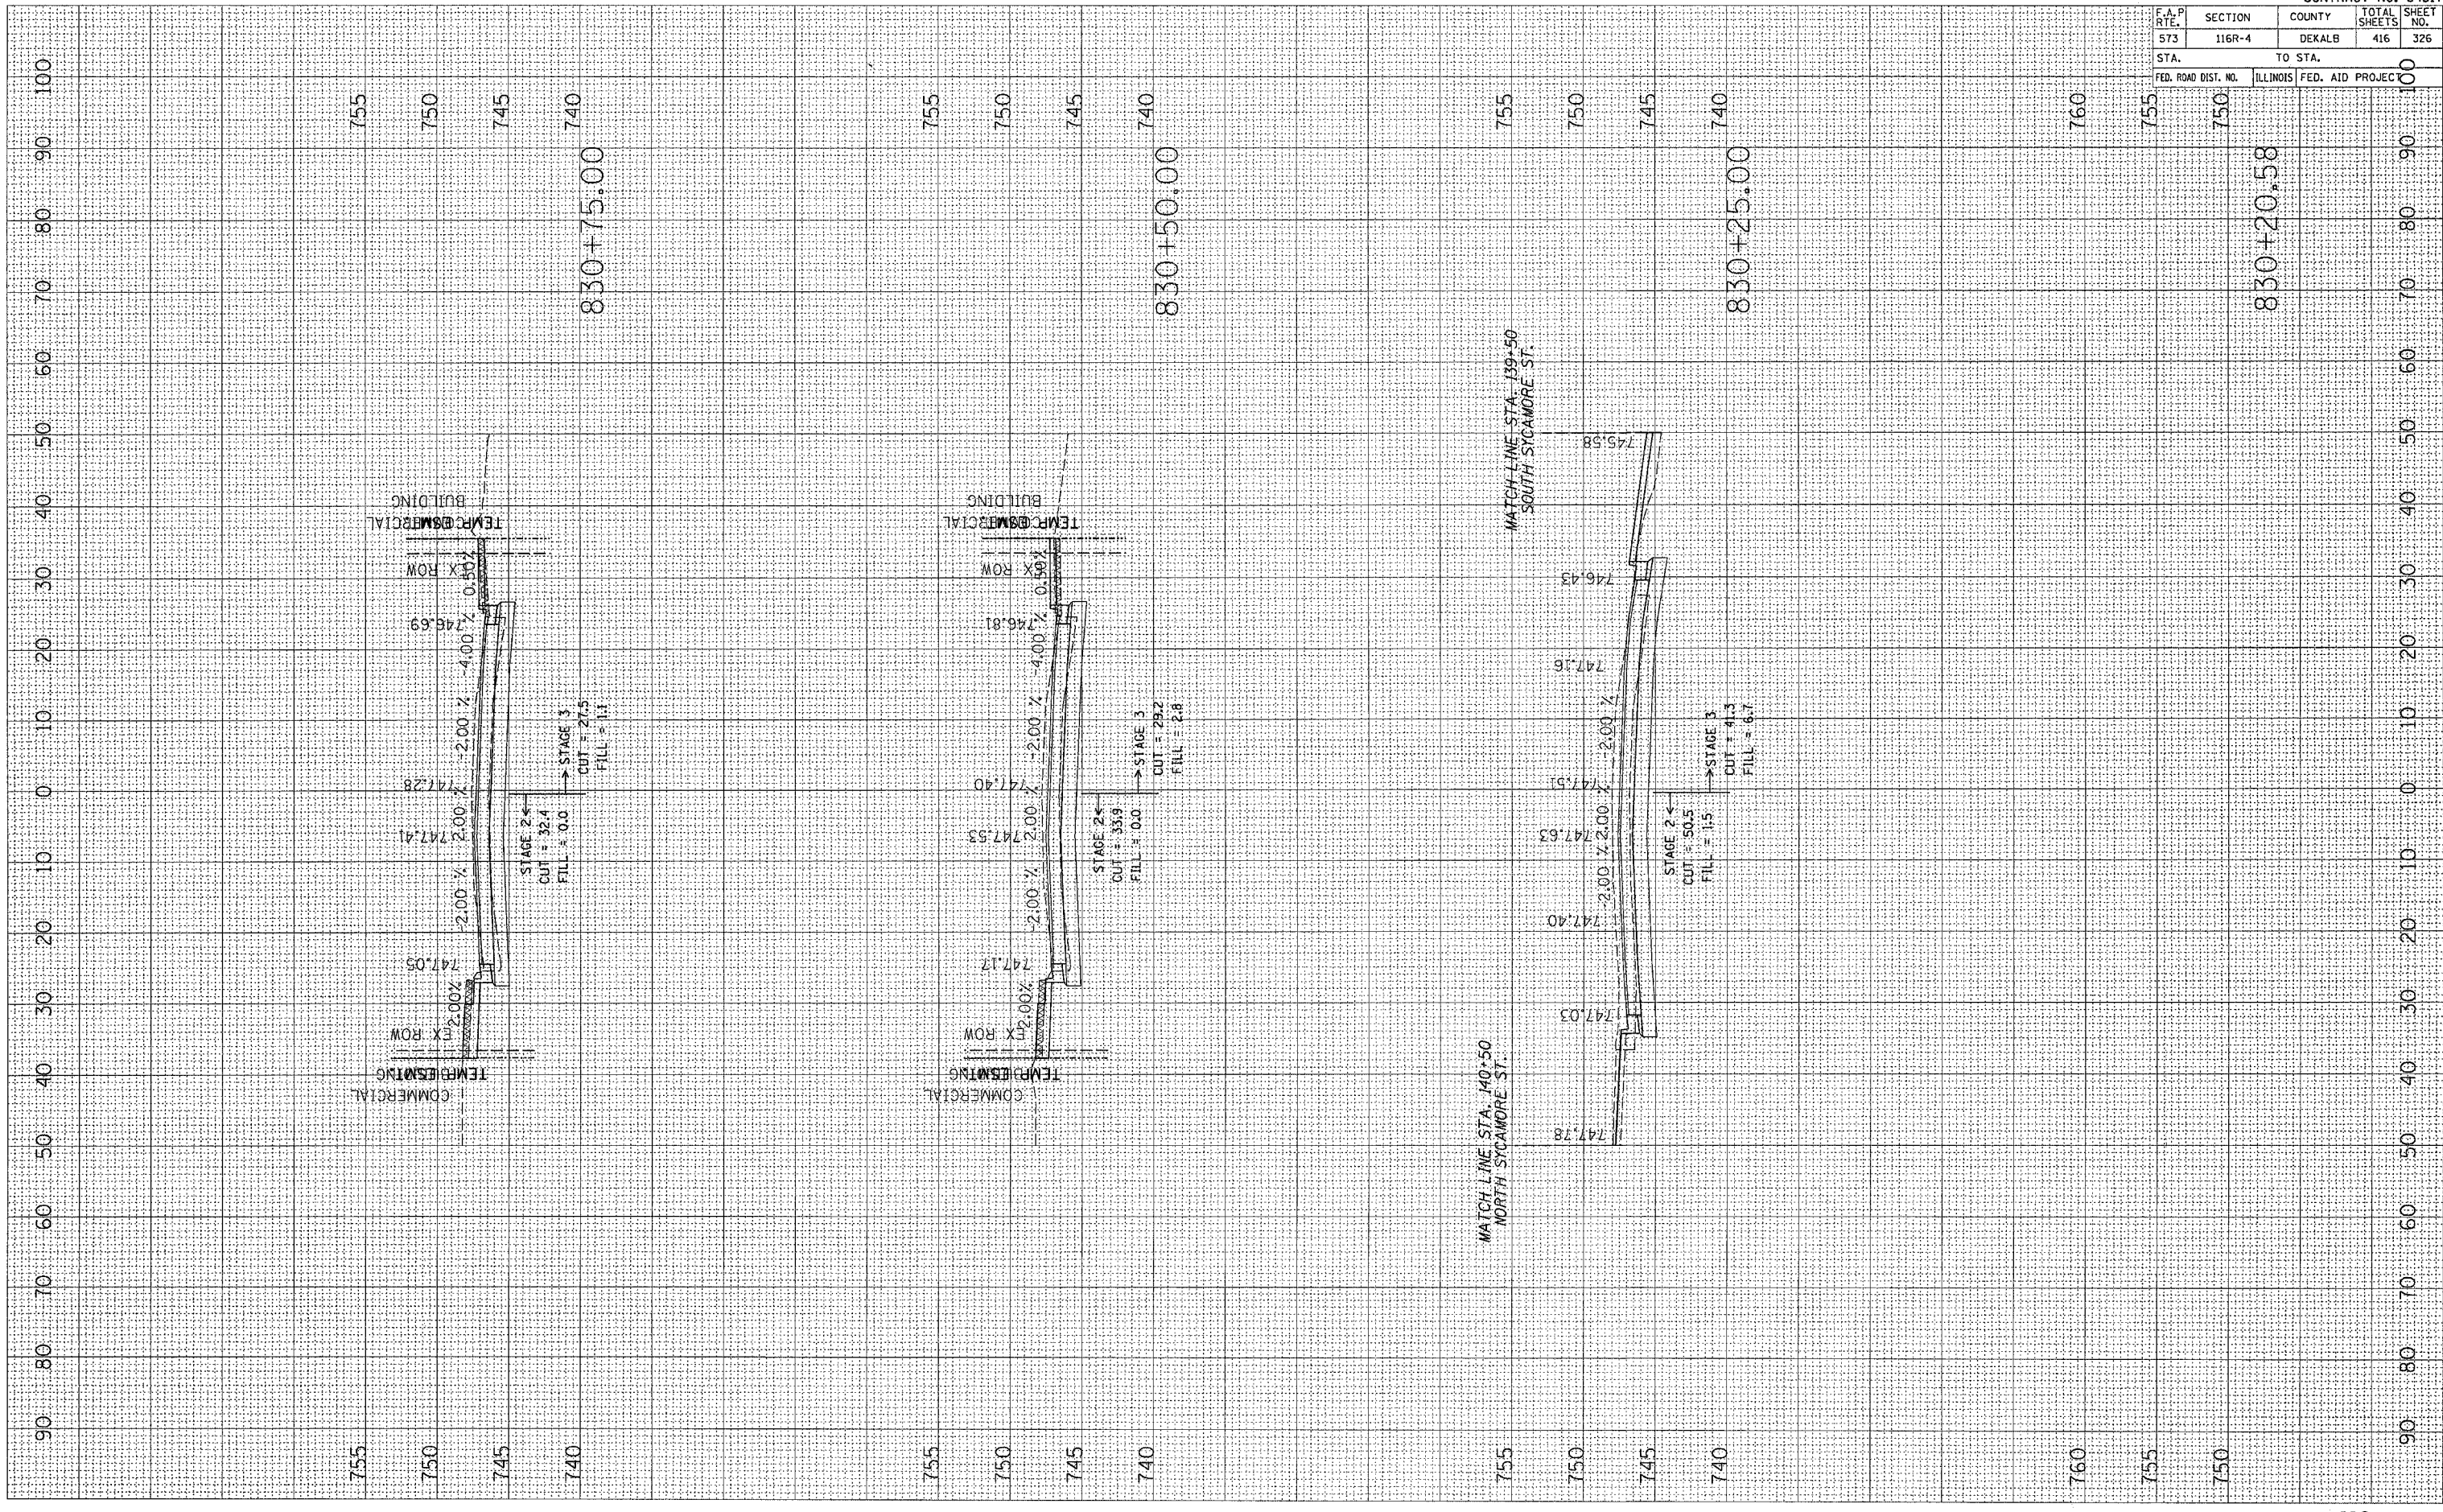

CONTRACT NO. 64517			
F.A.P. RTE.	SECTION	COUNTY	TOTAL SHEETS
573	116R-4	DEKALB	416
STA. 830+20.58		TO STA. 100	
FED. ROAD DIST. NO.	ILLINOIS	FED. AID PROJECT	100