


PLOT DATE = F:\1\_Sup 82 8745328 2885  
 FILE NAME = c:\p0\p01s\p01700\p01700.msh\p01700.dwg  
 PLOT SCALE = 8.00000 / IN.  
 USER NAME = jr-dwhd

ORIGINAL SURVEYED SURVEY TEMPLATE AREAS CHECKED

FINAL SURVEYED SURVEY TEMPLATE AREAS CHECKED

DATE

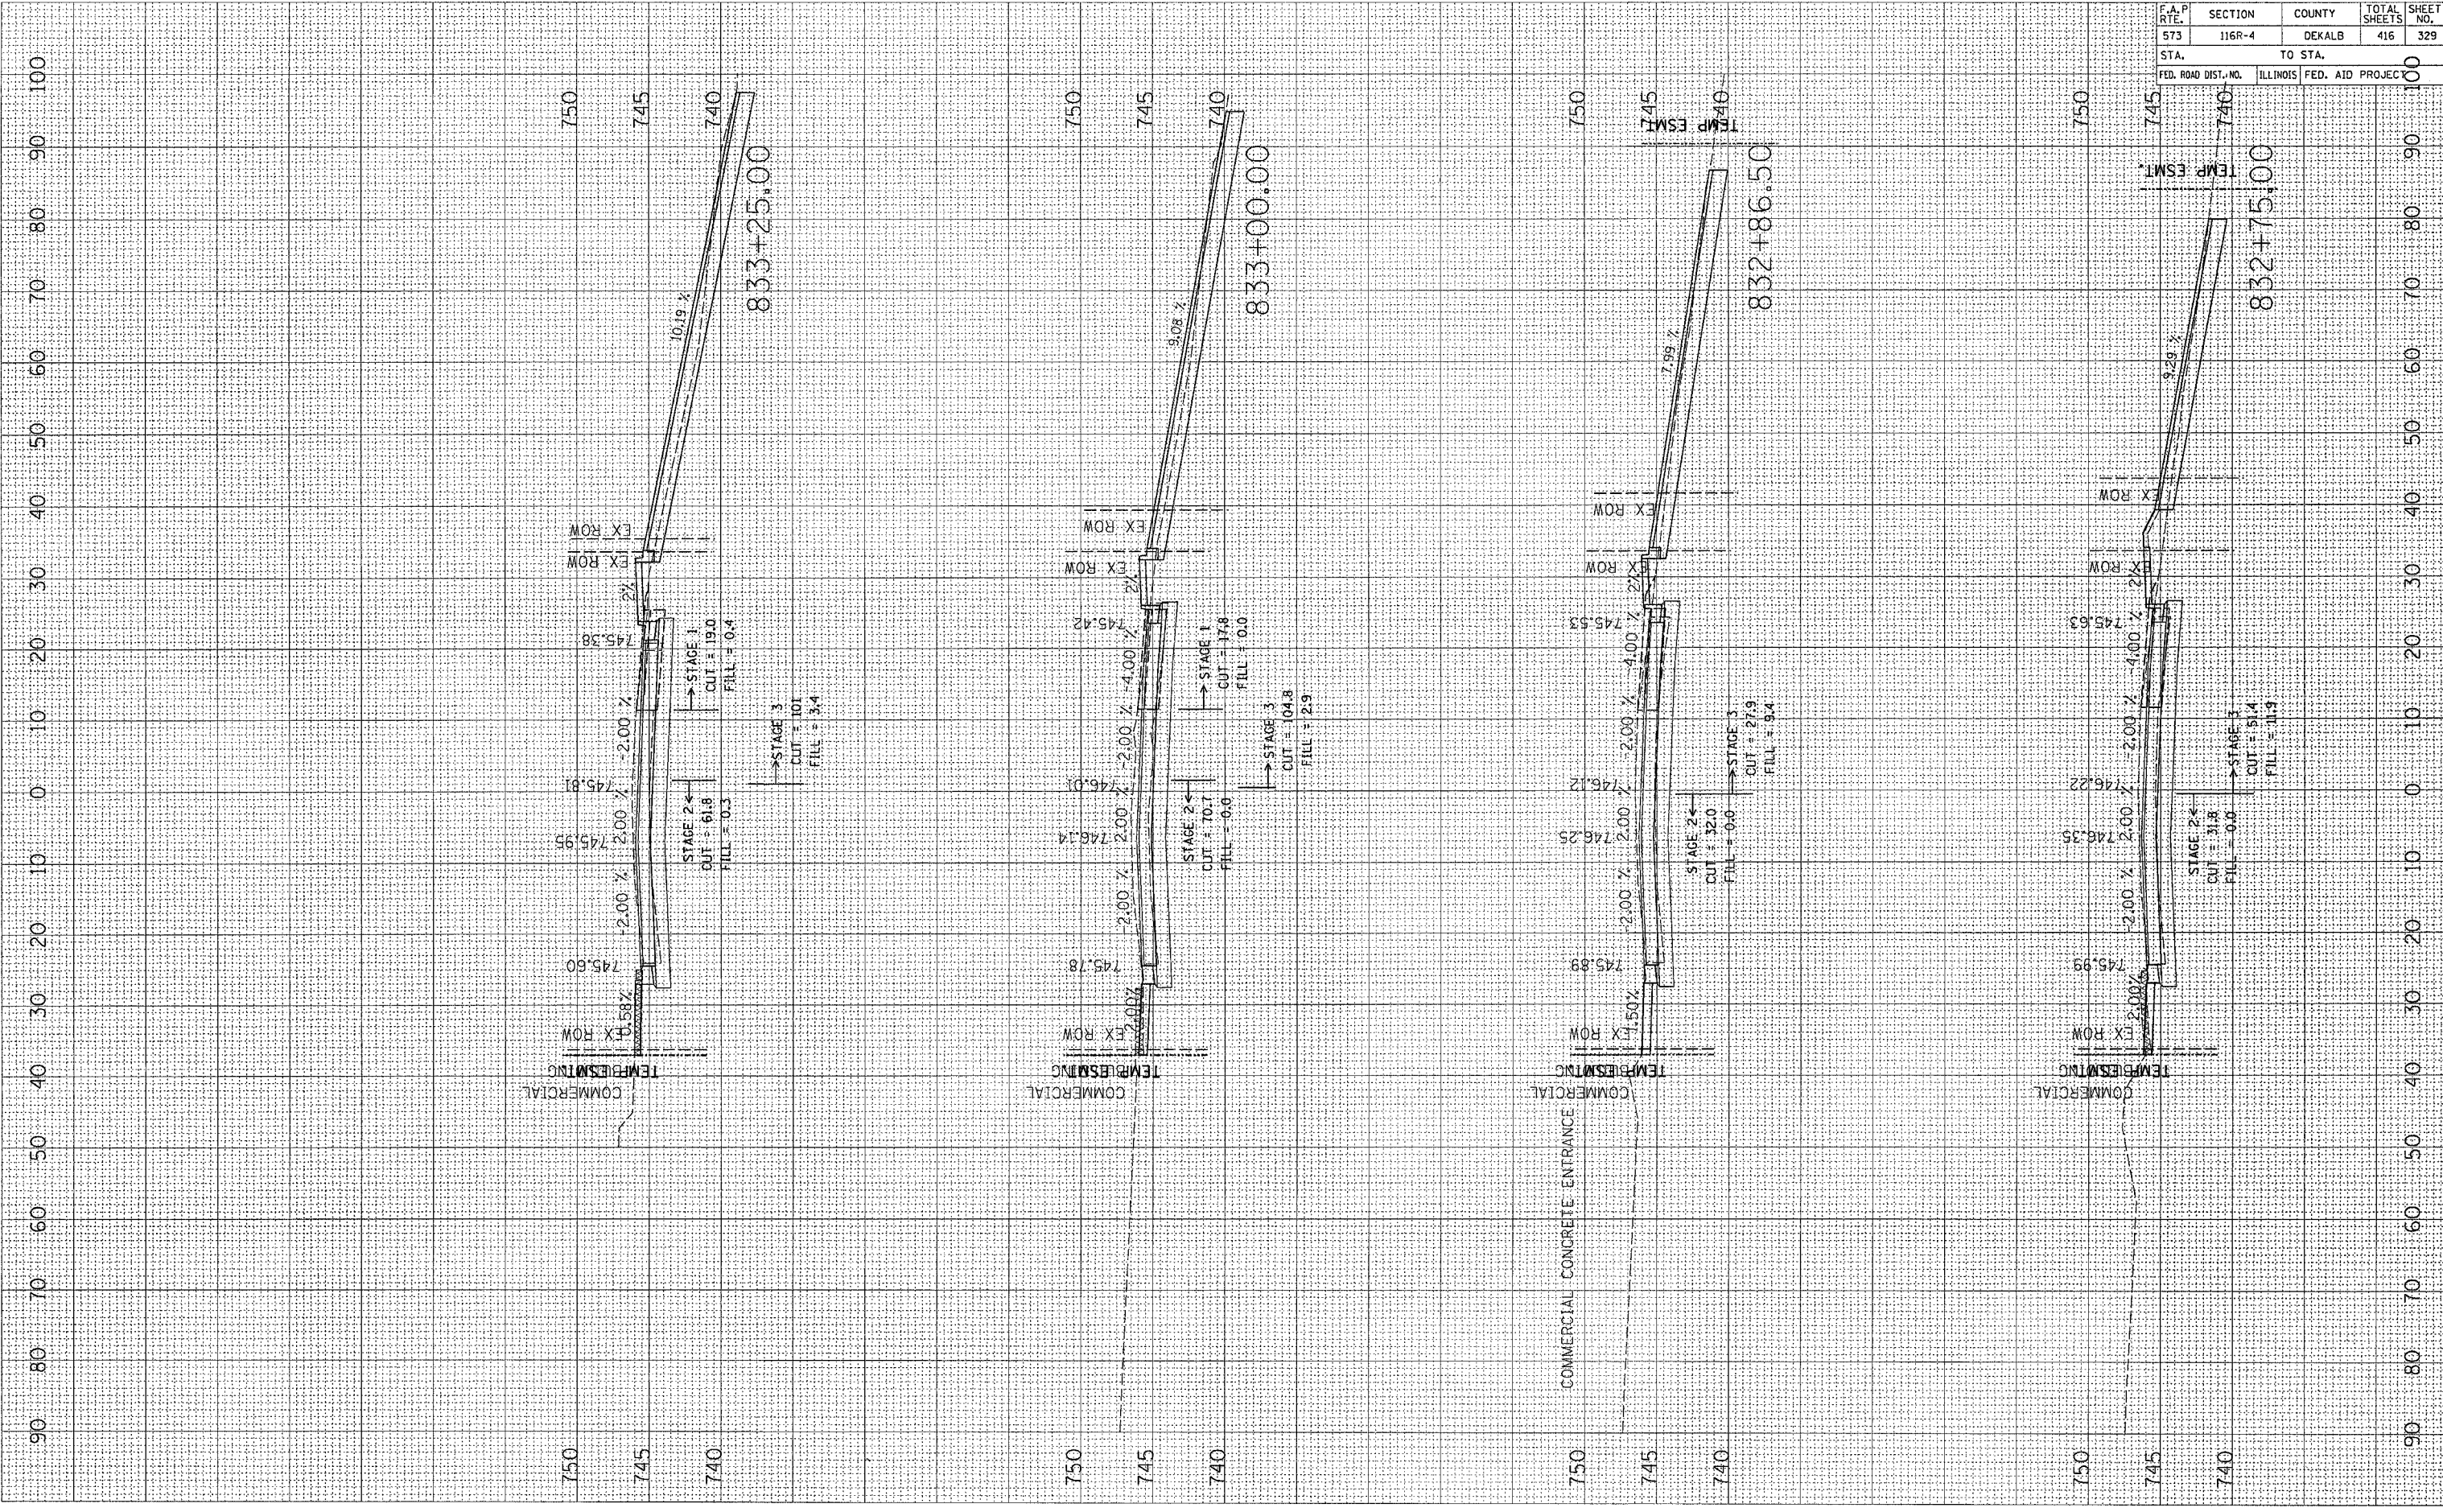

F.A.P. RTE.	SECTION	COUNTY	TOTAL SHEETS	SHEET NO.
573	116R-4	DEKALB	416	329

STA.	TO STA.
832+75.00	833+25.00

FED. ROAD DIST. NO.	ILLINOIS	FED. AID PROJEC.