


PLOT DATE = Fri, Sep 02 07:53:29 2005
 FILE NAME = c:\projects\2007280\801700\mch\chp\chp.dwg
 PLOT SCALE = 1/8"=1'-0"
 USER NAME = jordanhd

ORIGINAL SURVEY
 SURVEYED BY: _____
 DATE: _____
 SURVEYED BY: _____
 DATE: _____
 NOTE BOOK NO. _____
 TEMPLATE AREAS CHECKED

FINAL SURVEY
 SURVEYED BY: _____
 DATE: _____
 SURVEYED BY: _____
 DATE: _____
 NOTE BOOK NO. _____
 TEMPLATE AREAS CHECKED

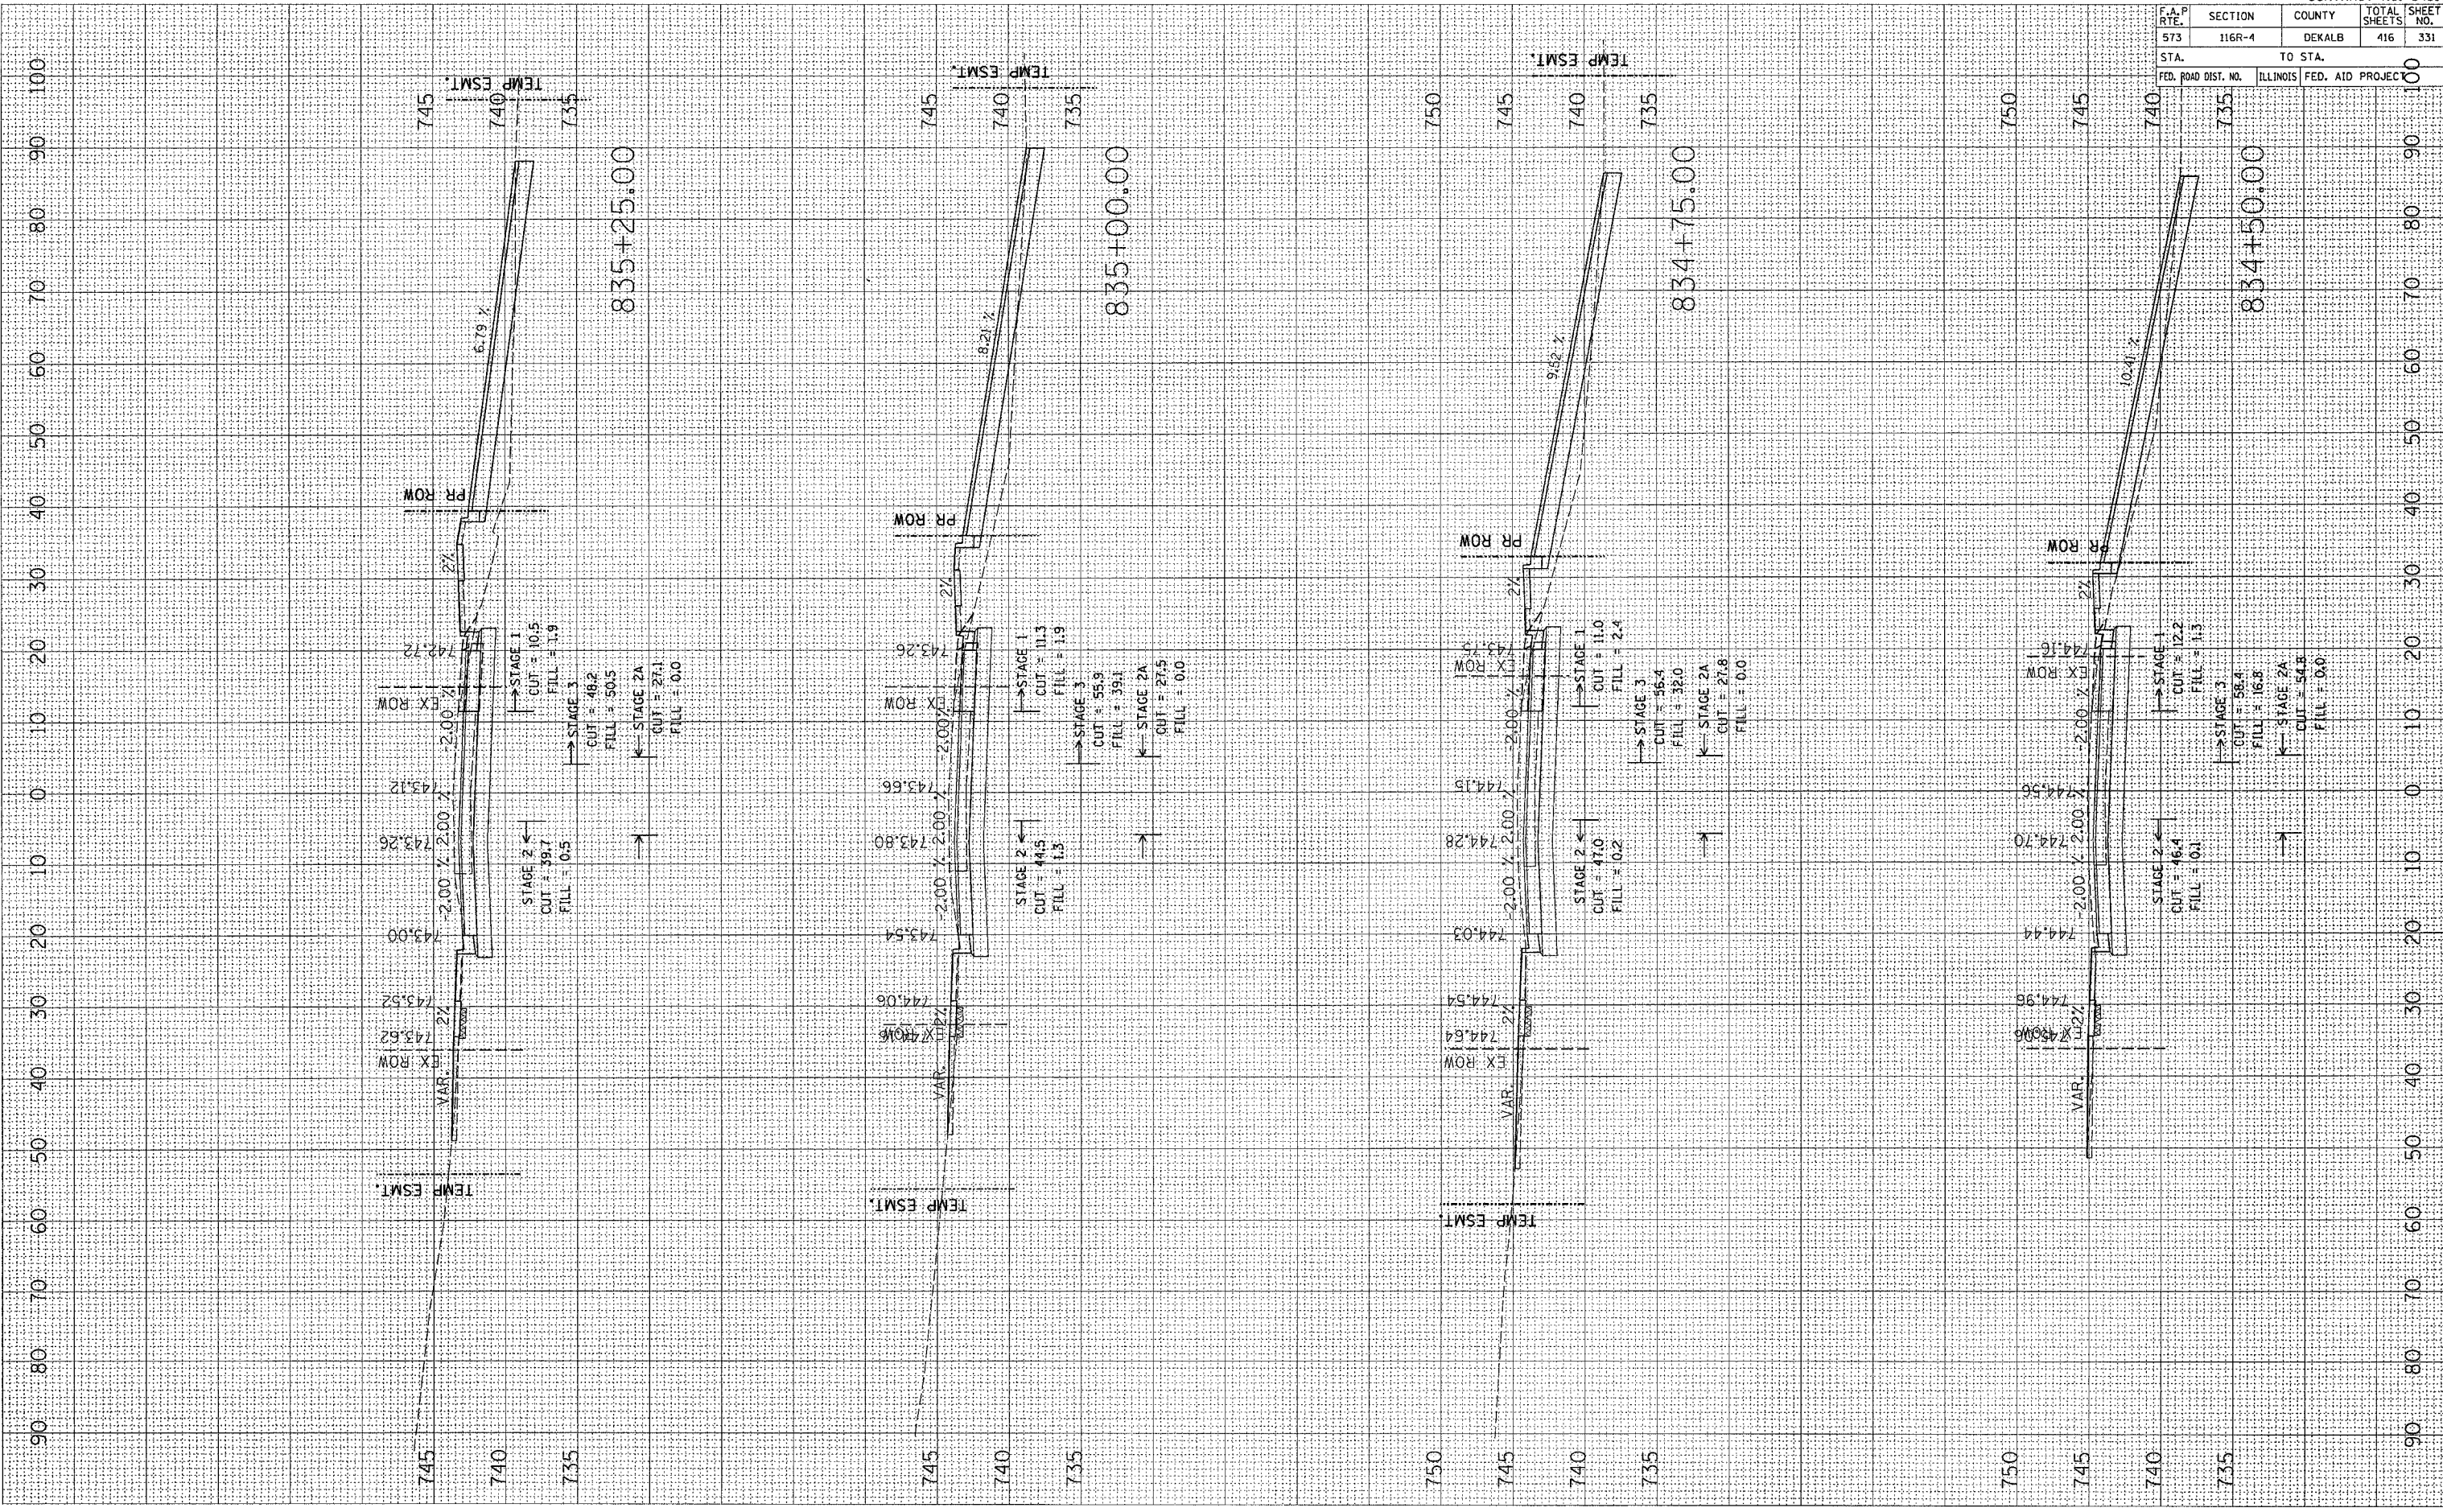

F.A.P. RTE.		SECTION	COUNTY	TOTAL SHEETS	SHEET NO.
573		116R-4	DEKALB	416	331
STA.		TO STA.		100	
FED. ROAD DIST. NO.		ILLINOIS	FED. AID PROJECT		