


PLOT DATE * F:\1_Sup_02_07\5334_2885
 FILE NAME * c:\projects\201700\101700\msh\101700.dwg
 PLOT SCALE * 1/8"=1'-0" / IN.
 USER NAME * jrd@mh

ORIGINAL SURVEY
 SURVEYED SURVEY
 NOTE BOOK TEMPLATE
 AREAS CHECKED

FINAL SURVEY
 SURVEYED SURVEY
 NOTE BOOK TEMPLATE
 AREAS CHECKED

BY DATE

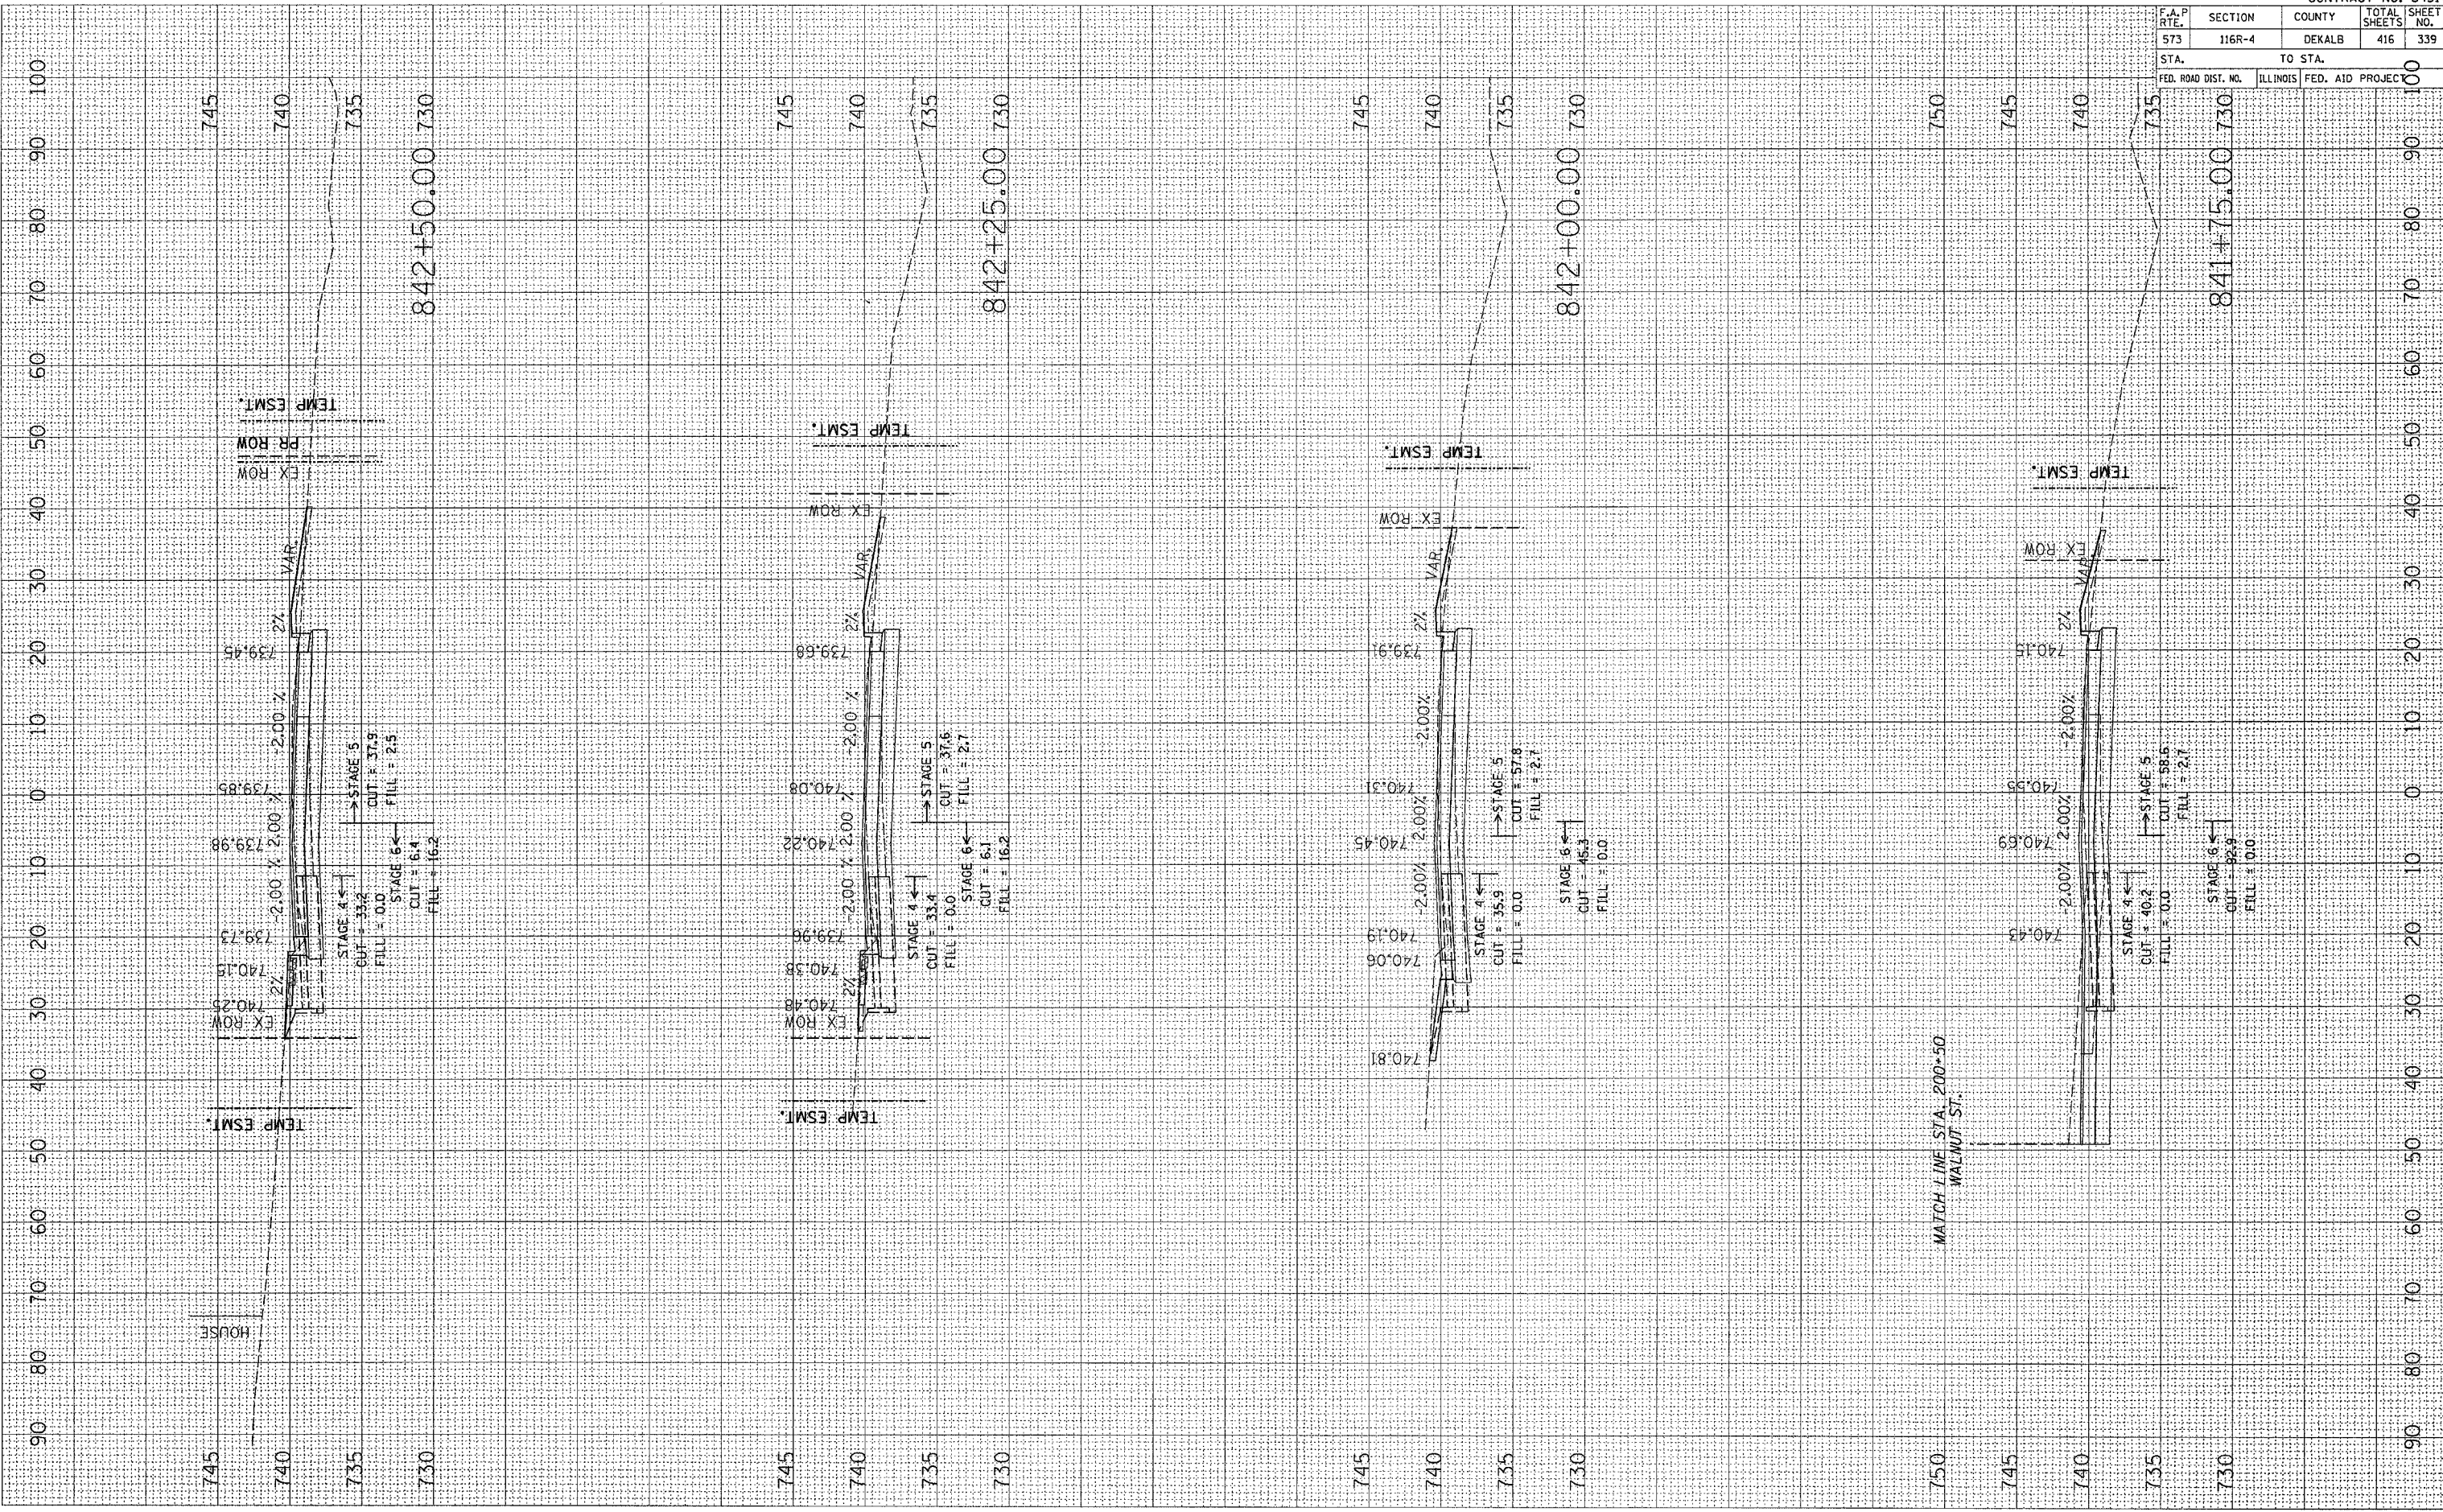

F.A.P. RTE.	SECTION	COUNTY	TOTAL SHEETS	SHEET NO.
573	116R-4	DEKALB	416	339

STA.	TO STA.
841+75.00	730

FED. ROAD DIST. NO.	ILLINOIS	FED. AID PROJECT

MATCH LINE STA. 200+50
 WALNUT ST.