


PLOT DATE = Fri, Sep 02 07:53:37 2005  
 FILE NAME = c:\projects\2007\08\11601700.dwg  
 PLOT SCALE = 0.00000 / IN.  
 USER NAME = jordanhd

ORIGINAL SURVEYED SURVEY  
 NOTE BOOK  
 AREAS CHECKED

FINAL SURVEYED SURVEY  
 NOTE BOOK  
 AREAS CHECKED

DATE  
 BY

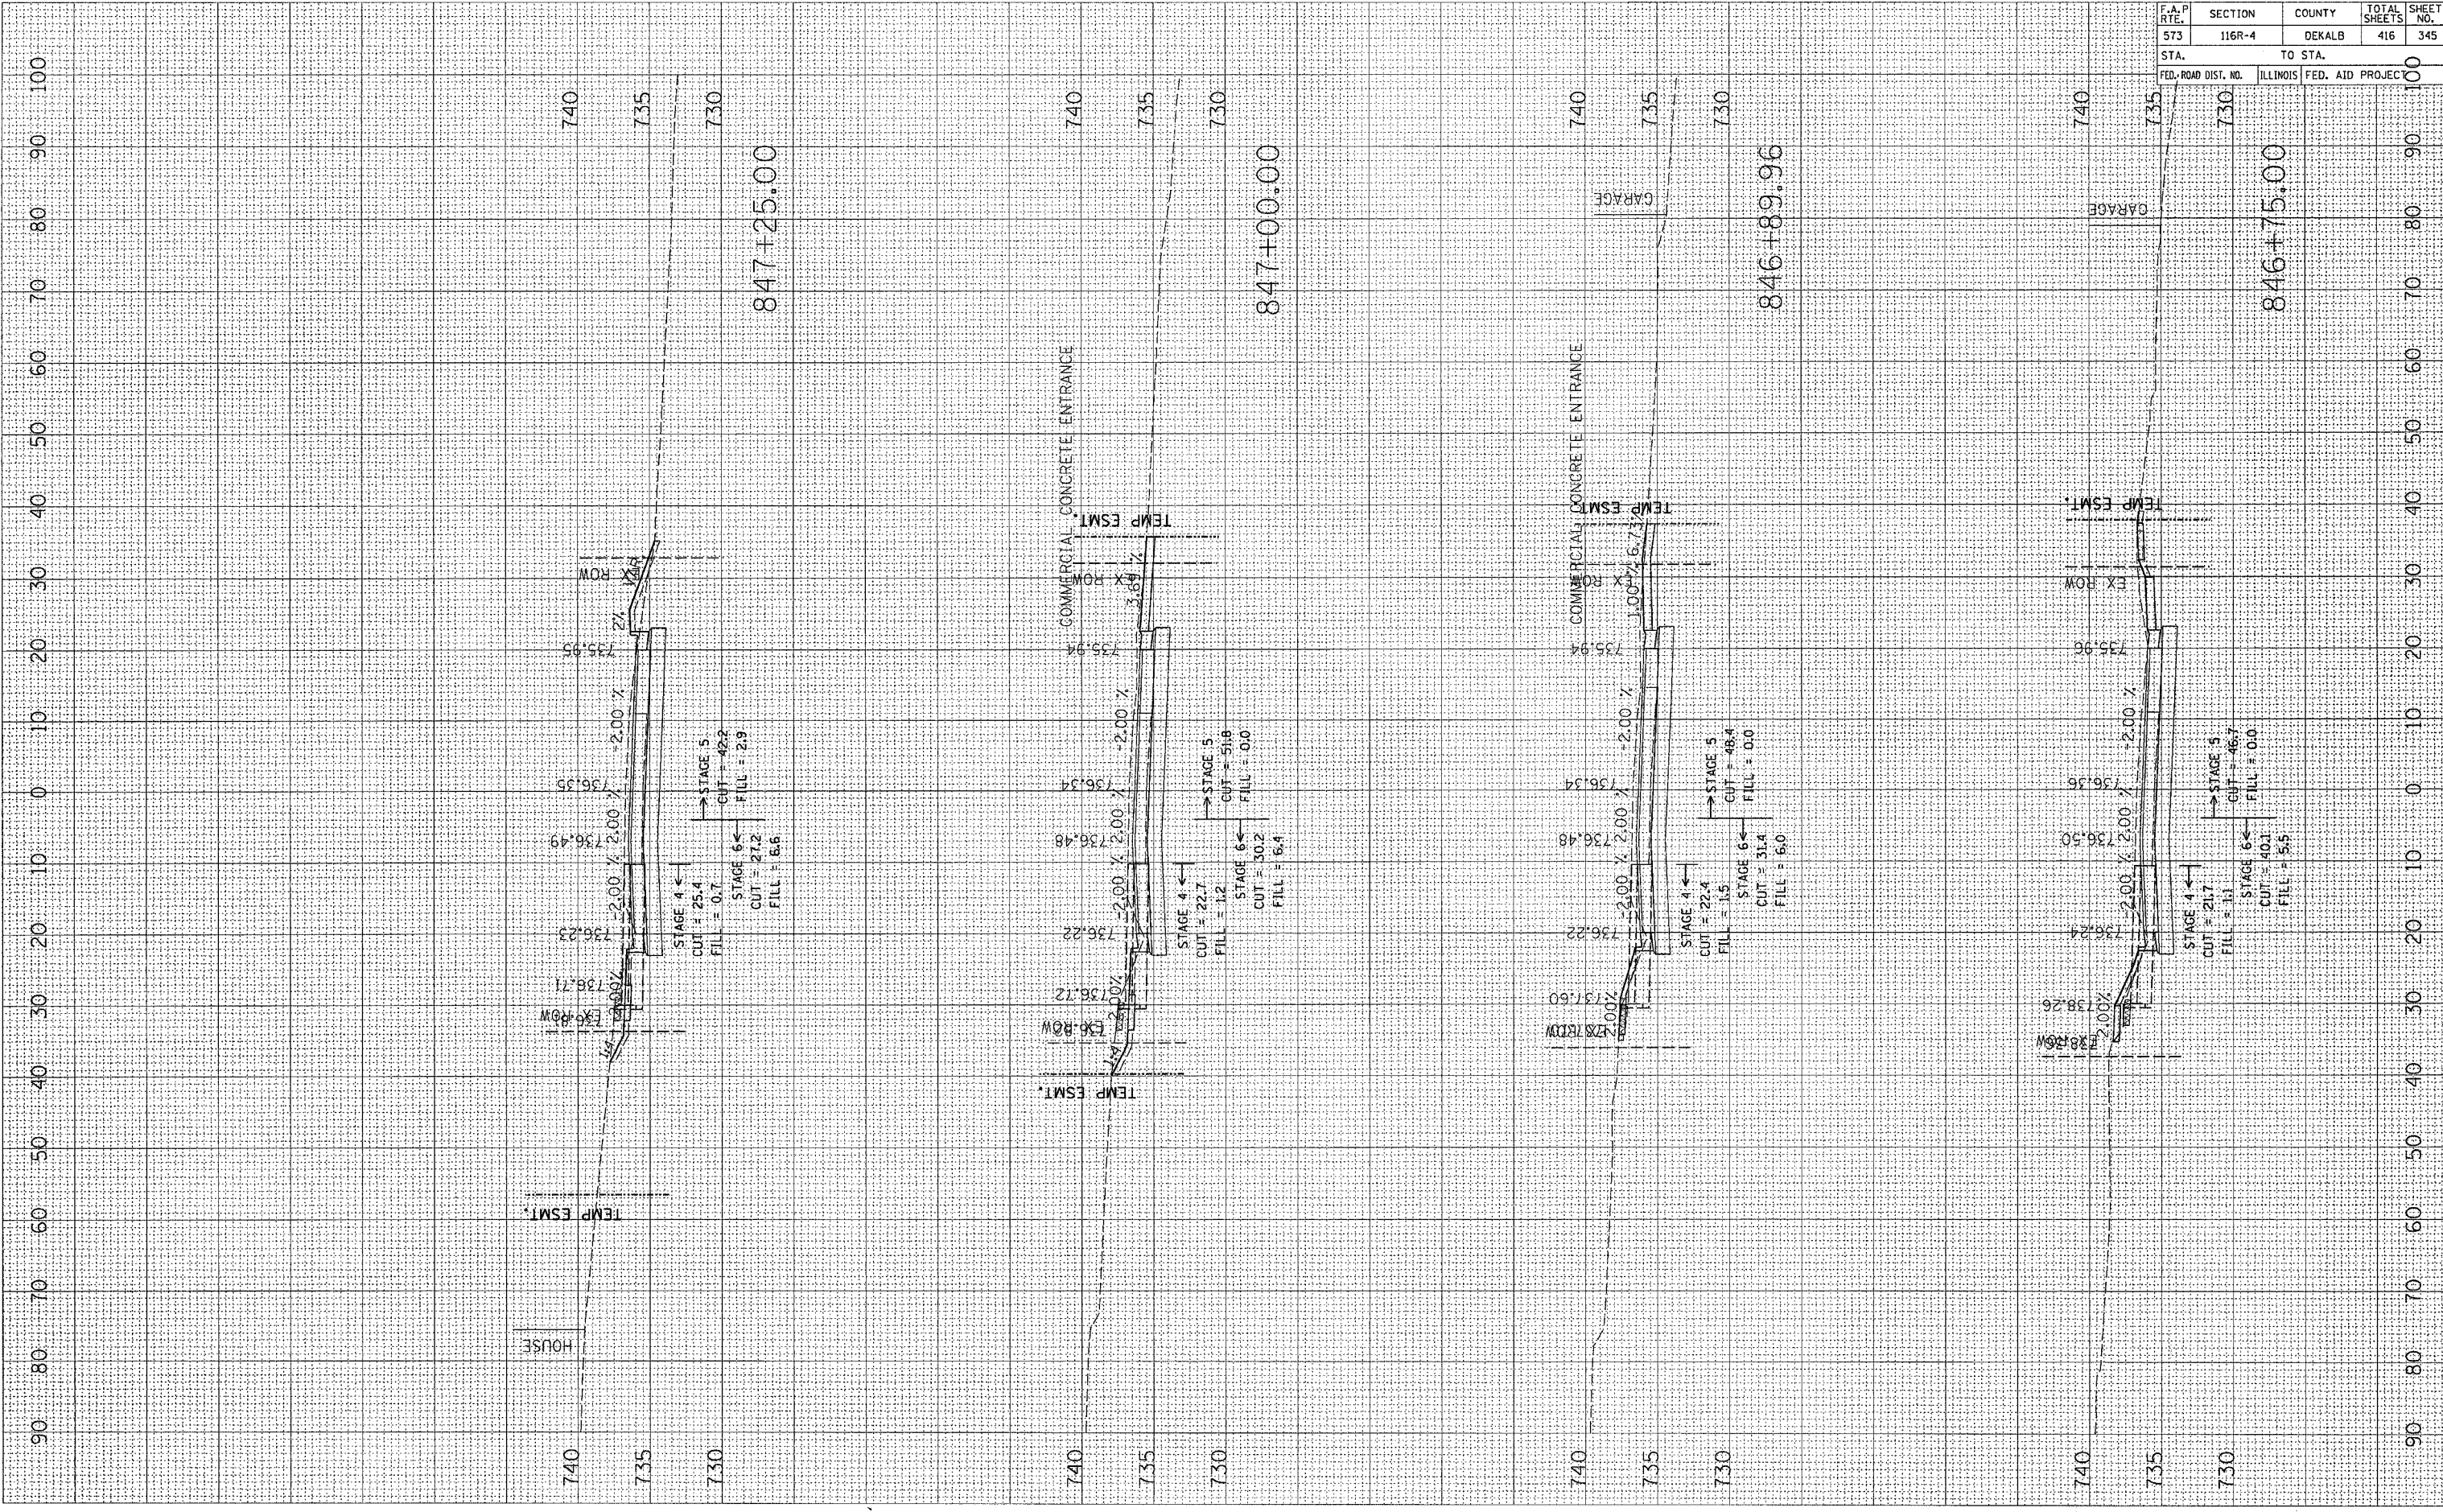

F.A.P. RTE.	SECTION	COUNTY	TOTAL SHEETS	SHEET NO.
573	116R-4	DEKALB	416	345

STA.	TO STA.
846+75.00	847+25.00

FED. ROAD DIST. NO.	ILLINOIS	FED. AID PROJEC.