


PLOT DATE : Fri, Sep 02 07:53:38 2005
 FILE NAME : c:\projects\2007\205\801700.mxd
 PLOT SCALE : 1/8"=1'-0"
 USER NAME : jordanhd

ORIGINAL SURVEY
 SURVEYED
 SURVEY
 TEMPLATE
 AREAS
 AREAS CHECKED

FINAL SURVEY
 SURVEYED
 SURVEY
 TEMPLATE
 AREAS
 AREAS CHECKED

DATE
 BY

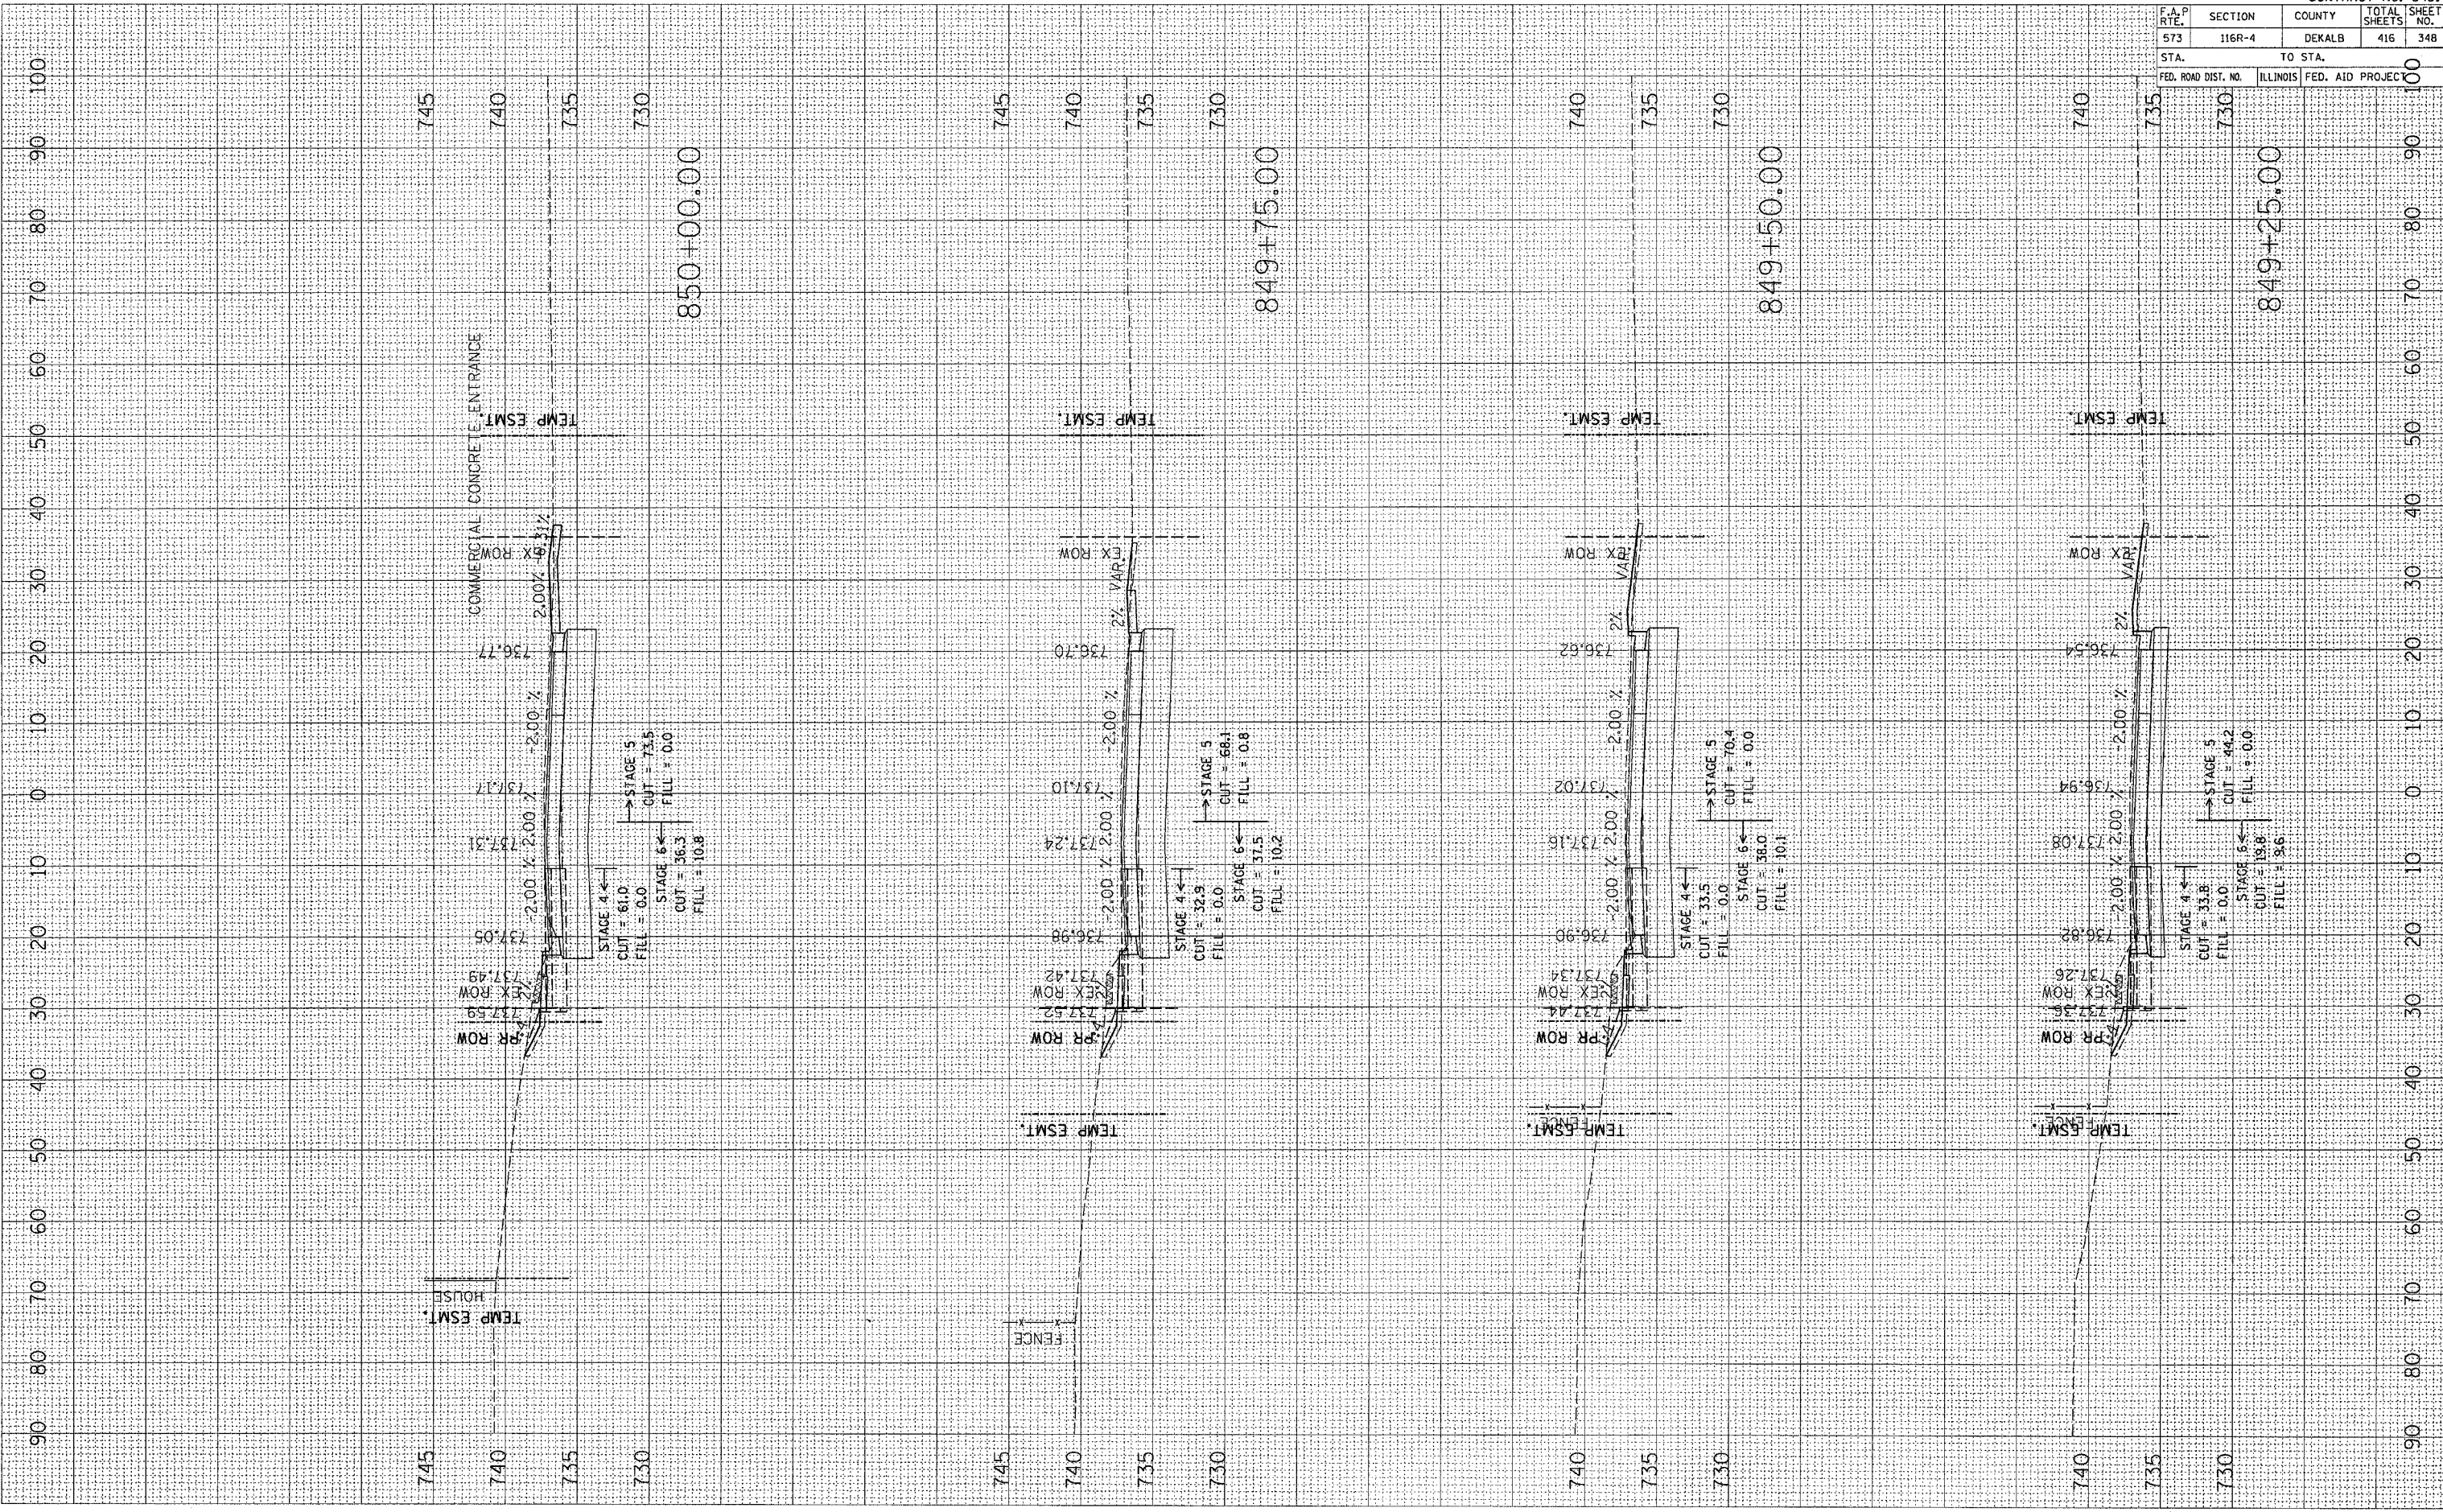

F.A.P. RTE.	SECTION	COUNTY	TOTAL SHEETS	SHEET NO.
573	116R-4	DEKALB	416	348

STA. TO STA.
 FED. ROAD DIST. NO. ILLINOIS FED. AID PROJECT