


PLOT DATE = Fri Sep 22 09:53:39 2005
 FILE NAME = c:\pvc\pvc\200700\601700.mpl\45071.dwg
 PLOT SCALE = 1/8"=1'-0" / IN
 USER NAME = jrd@nd

ORIGINAL SURVEY SURVEYED SURVEY BY DATE
 TEMPLATE AREAS CHECKED

FINAL SURVEY SURVEYED SURVEY BY DATE
 NOTE BOOK NO. AREAS CHECKED

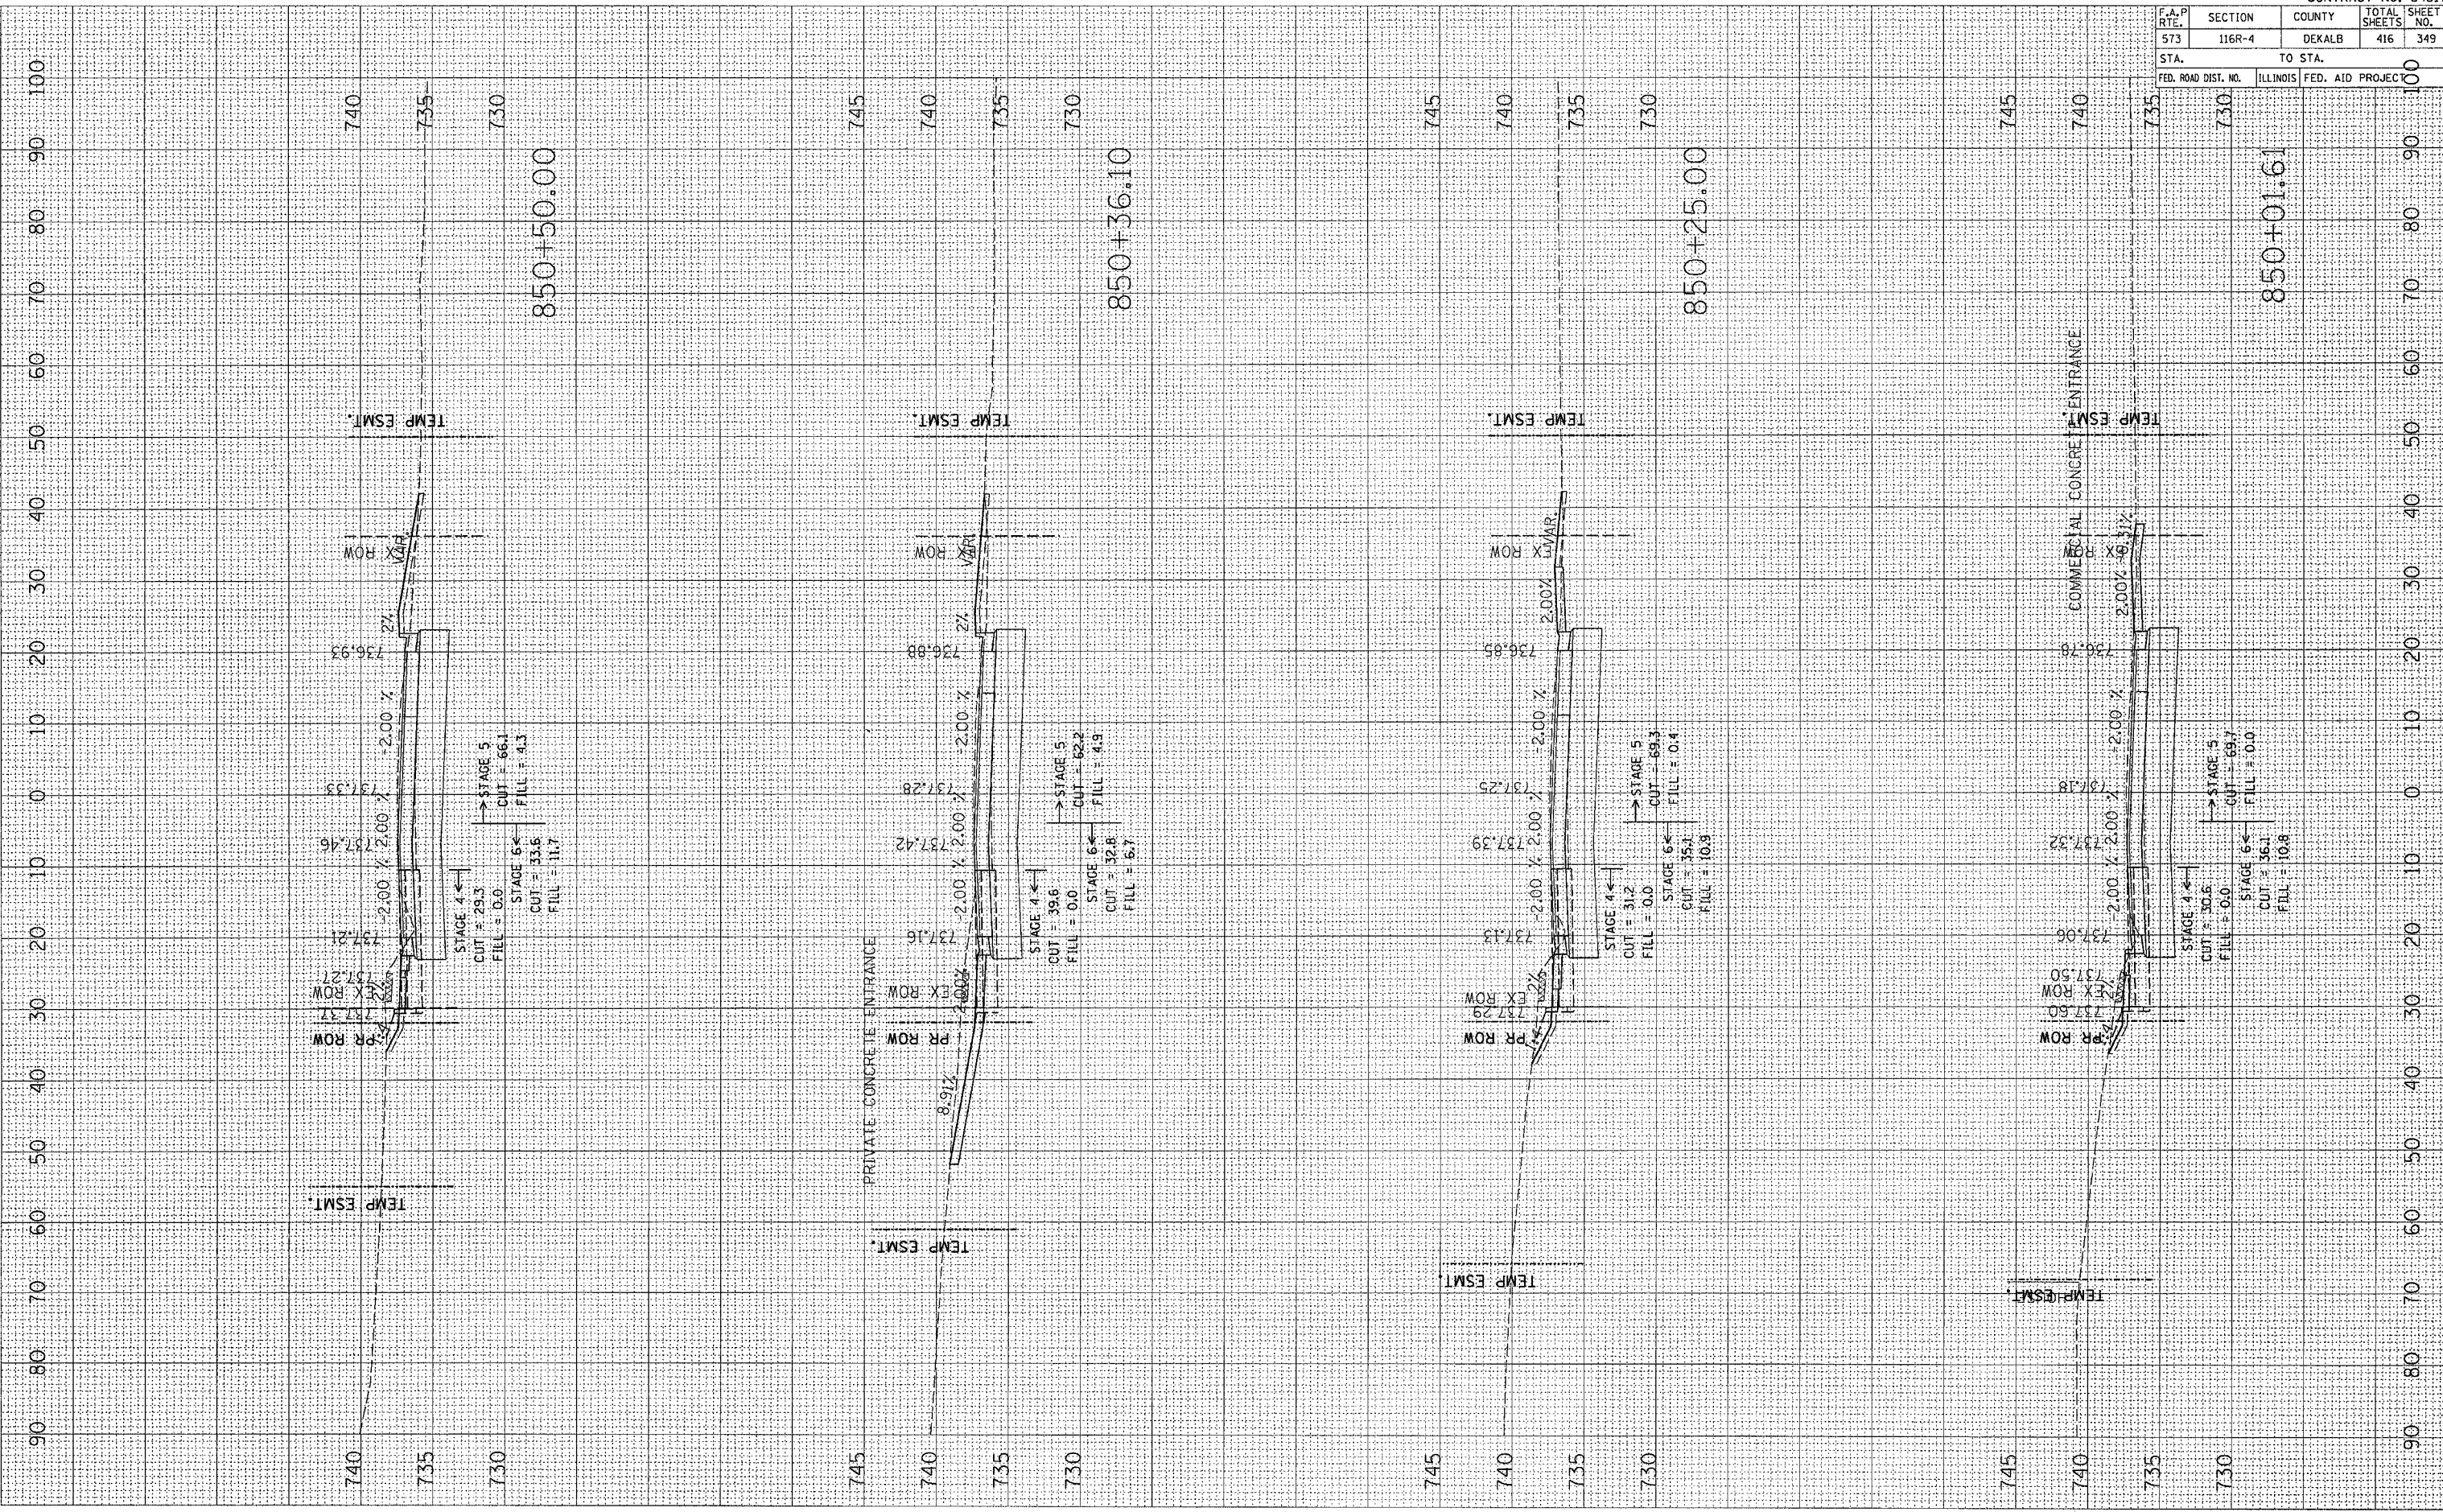

| | | | | | |
|---------------------|----------|------------------|--------|--------------|-----------|
| F.A.P. RTE. | | SECTION | COUNTY | TOTAL SHEETS | SHEET NO. |
| 573 | | 116R-4 | DEKALB | 416 | 349 |
| STA. | | TO STA. | | 100 | |
| FED. ROAD DIST. NO. | ILLINOIS | FED. AID PROJECT | 100 | | |