


PLOT DATE = F:\1_Sys 02 07\5340 2805
 FILE NAME = c:\projects\207705_d01700-msh\dwg\p1.dwg
 PLOT SCALE = 8.0000 / IN.
 USER NAME = jrd@ndhd

ORIGINAL SURVEY BY DATE
 SURVEYED SURVEY NO.
 TEMPLATE NO.
 AREAS CHECKED

FINAL SURVEY BY DATE
 SURVEYED SURVEY NO.
 TEMPLATE NO.
 AREAS CHECKED

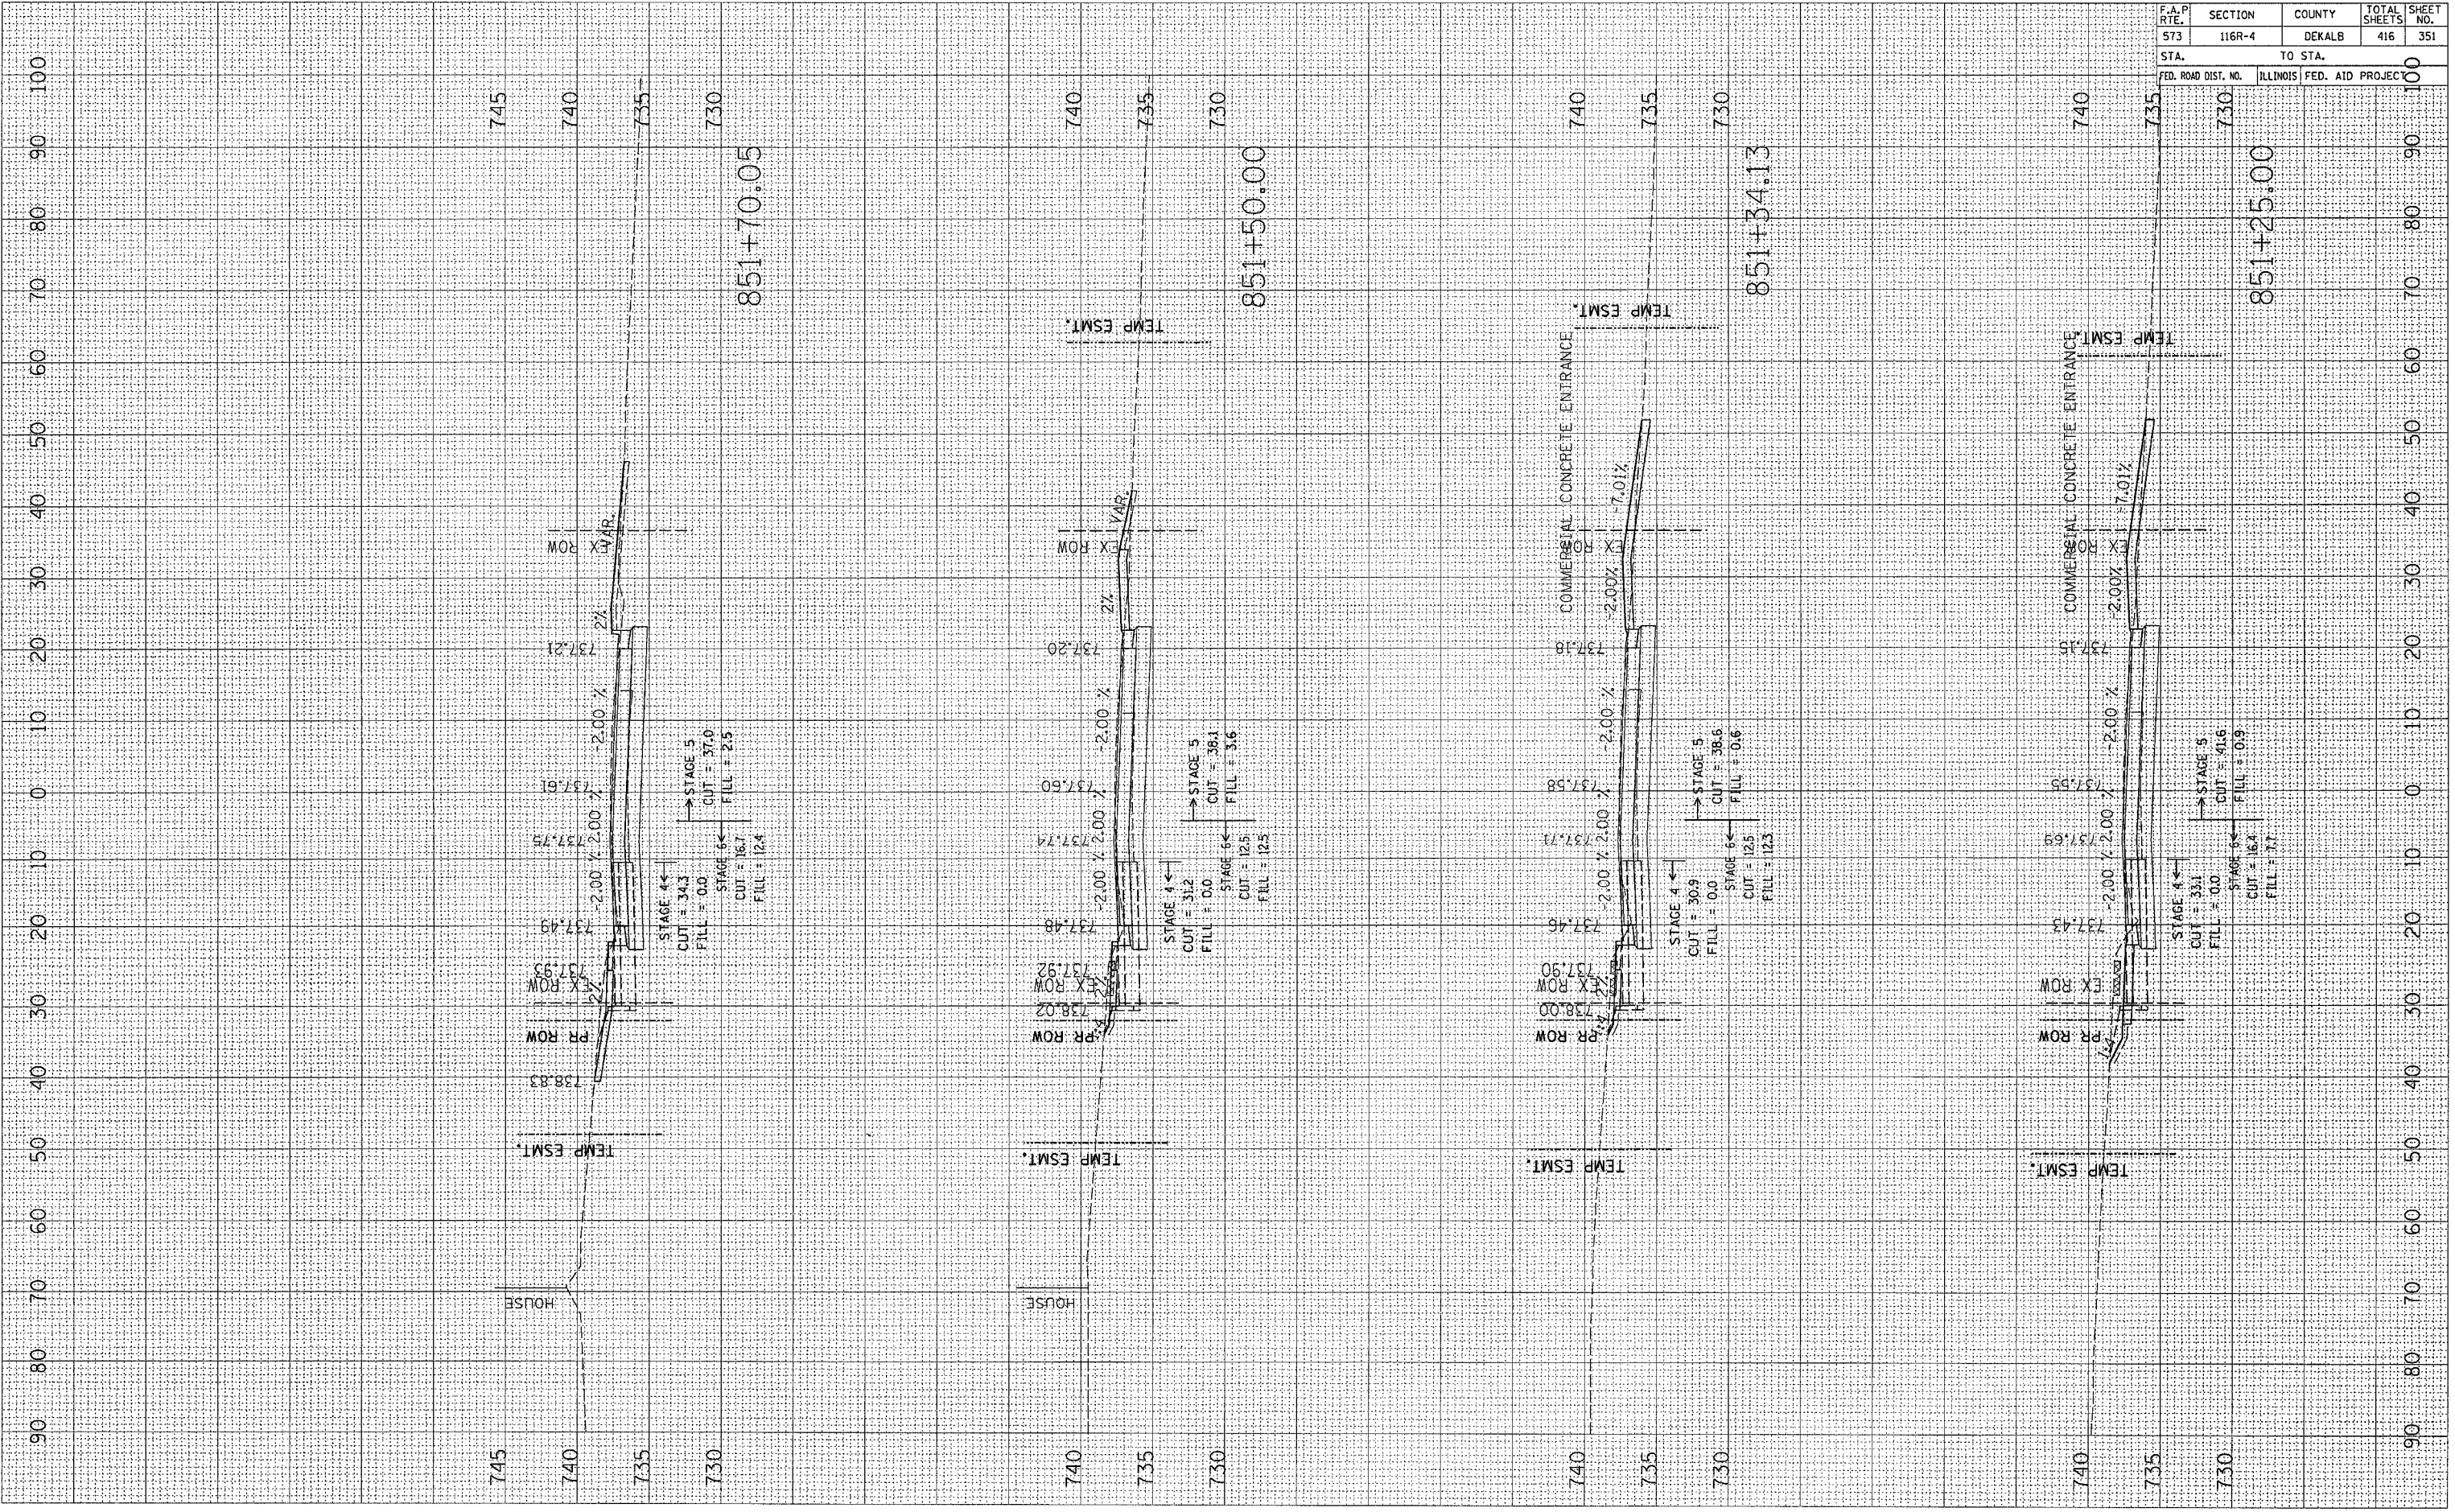

CONTRACT NO. 64517				
F.A.P. RTE.	SECTION	COUNTY	TOTAL SHEETS	SHEET NO.
573	116R-4	DEKALB	416	351
STA.		TO STA.		
FED. ROAD DIST. NO.		ILLINOIS FED. AID PROJEC.		