


PLOT DATE = Fri, Sep 02 07:55:42 2005
 PLOT SCALE = 10.0000 / IN.
 USER NAME = jordanhd

ORIGINAL SURVEYED SURVEY PLOTTED TEMPLATE NO. DATE

FINAL SURVEYED SURVEY PLOTTED TEMPLATE NO. DATE

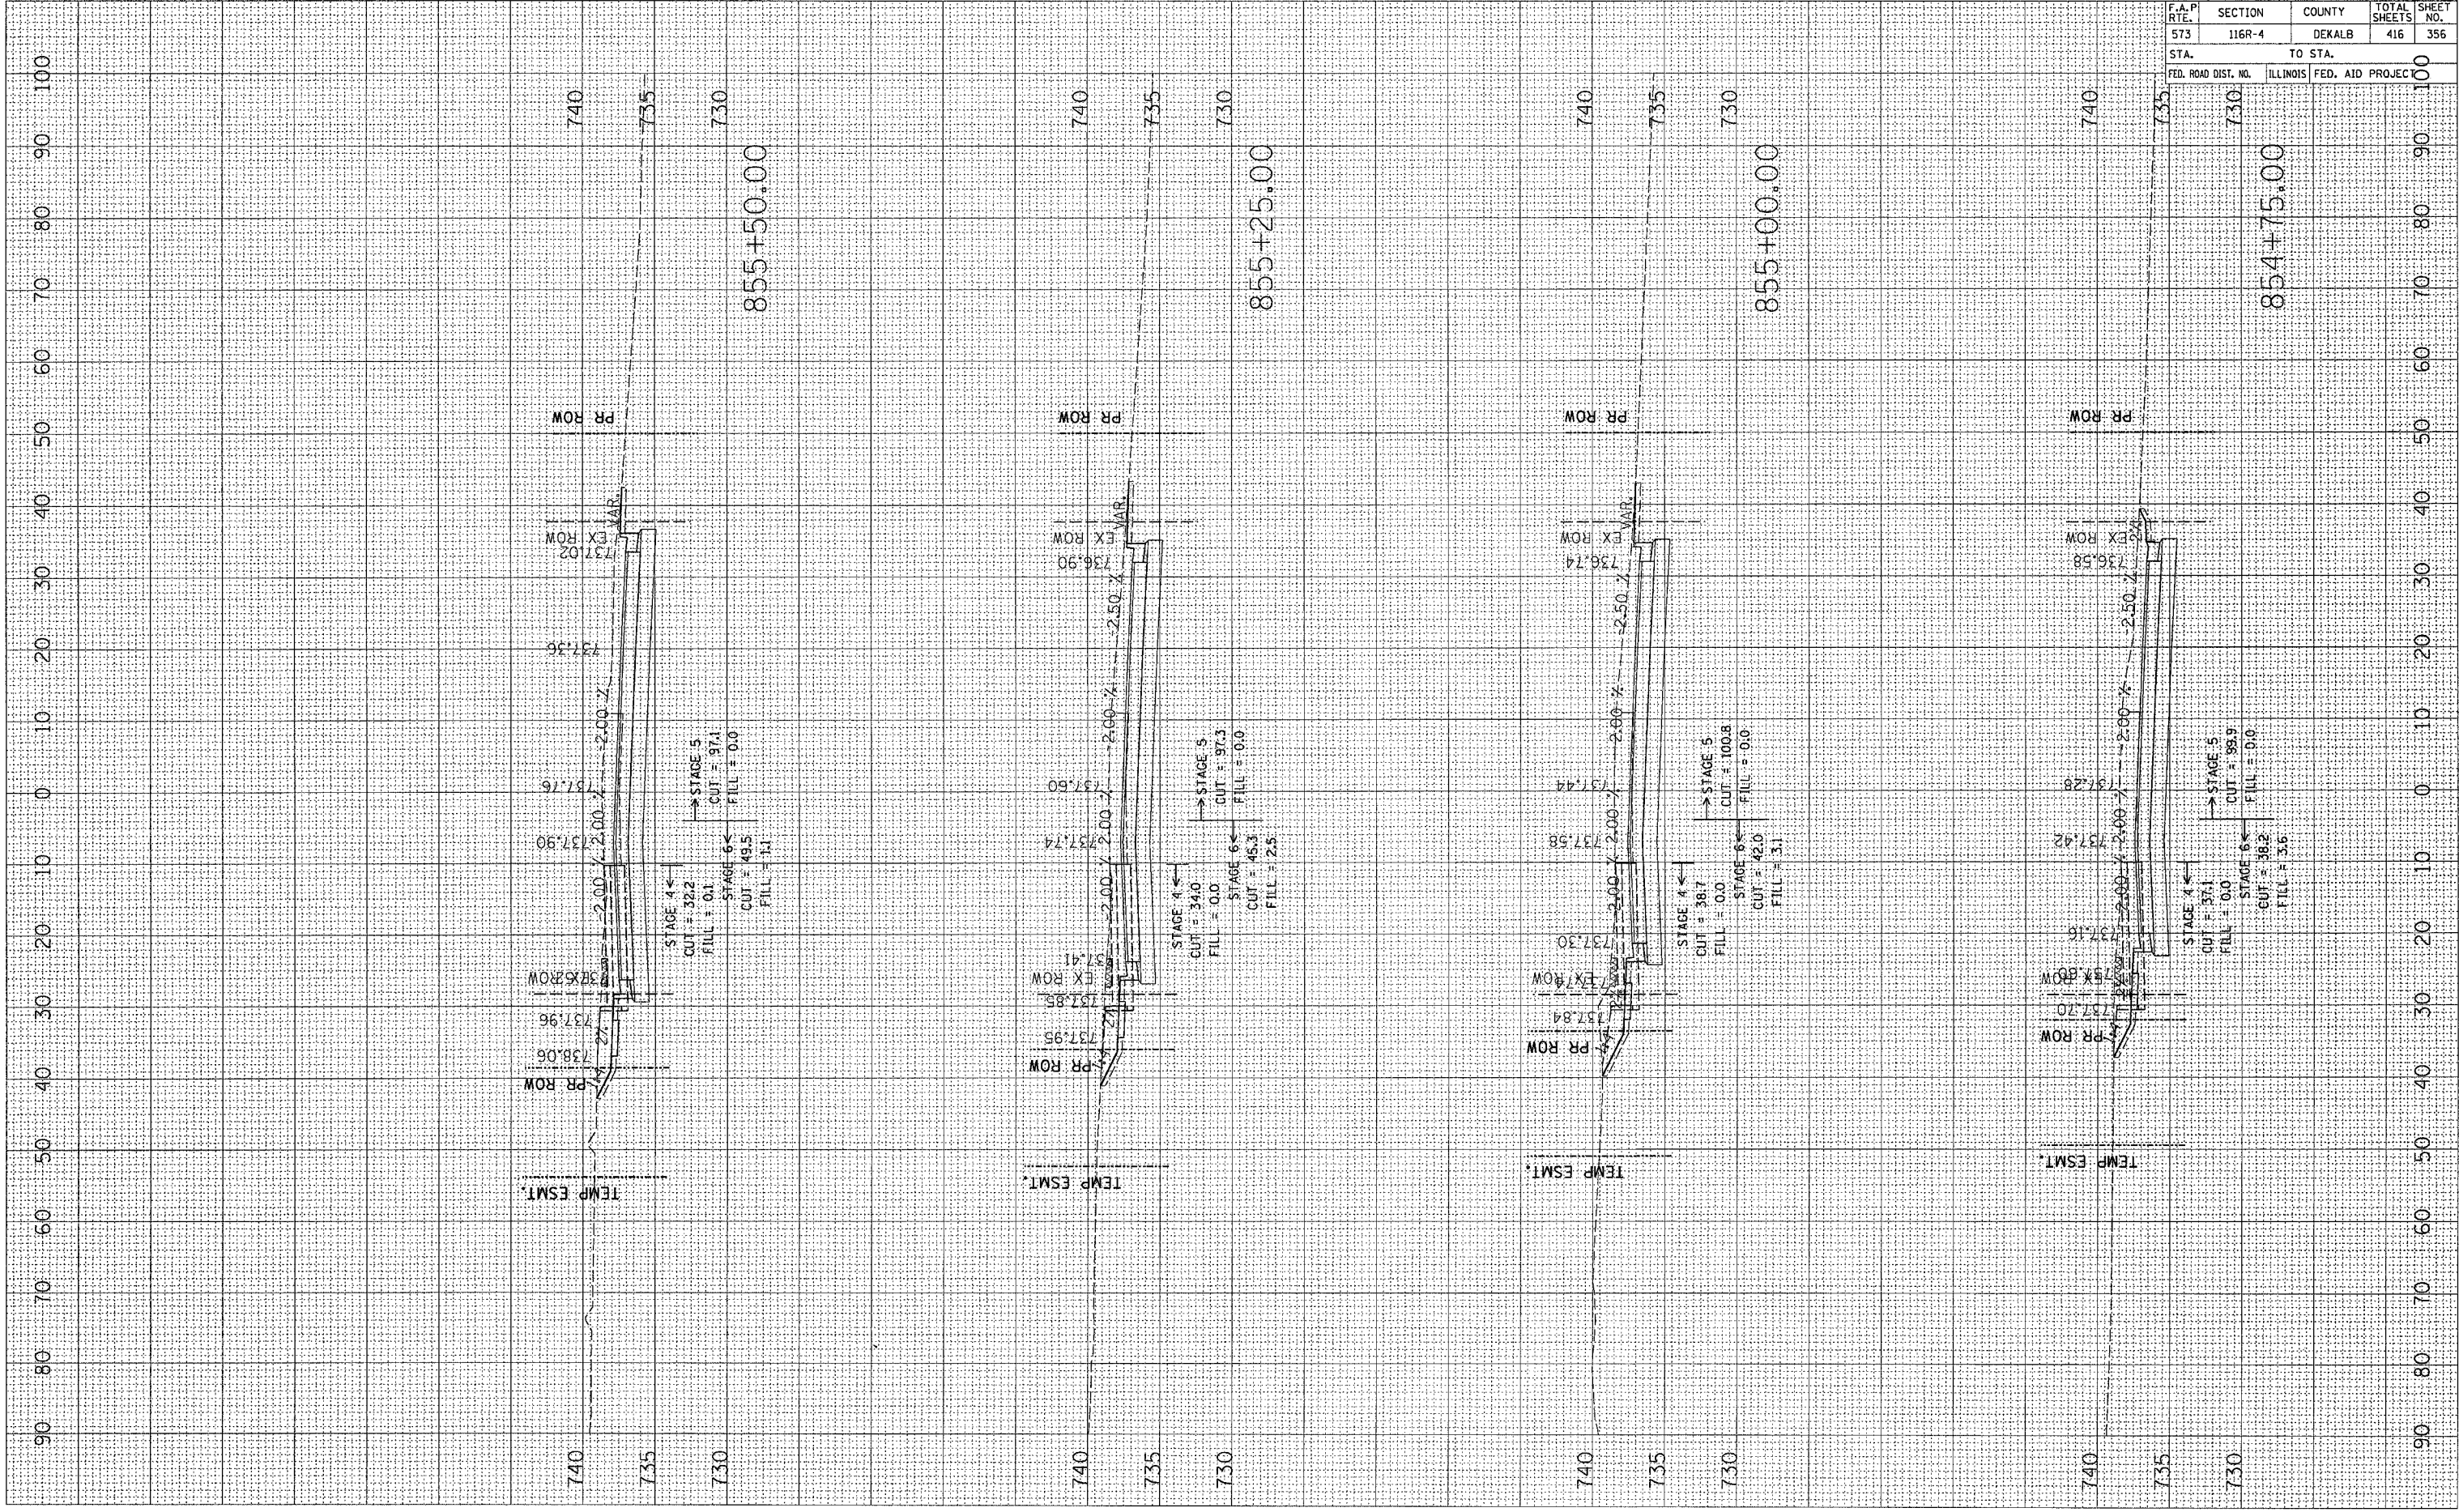

| | | | | |
|---------------------|---------|---------------------------|--------------|-----------|
| CONTRACT NO. 64517 | | | | |
| F.A.P. RTE. | SECTION | COUNTY | TOTAL SHEETS | SHEET NO. |
| 573 | 116R-4 | DEKALB | 416 | 356 |
| STA. | | TO STA. | | |
| FED. ROAD DIST. NO. | | ILLINOIS FED. AID PROJECT | | |