


PLOT DATE = Fri Sep 02 07:55:43 2005  
 PLOT SCALE = 1/8" = 100'-0"  
 USER NAME = jordanhd

ORIGINAL SURVEY  
 SURVEY PLOTTED  
 NOTE BOOK NO.  
 AREAS CHECKED

FINISH SURVEY  
 SURVEY PLOTTED  
 NOTE BOOK NO.  
 AREAS CHECKED

BY: \_\_\_\_\_  
 DATE: \_\_\_\_\_

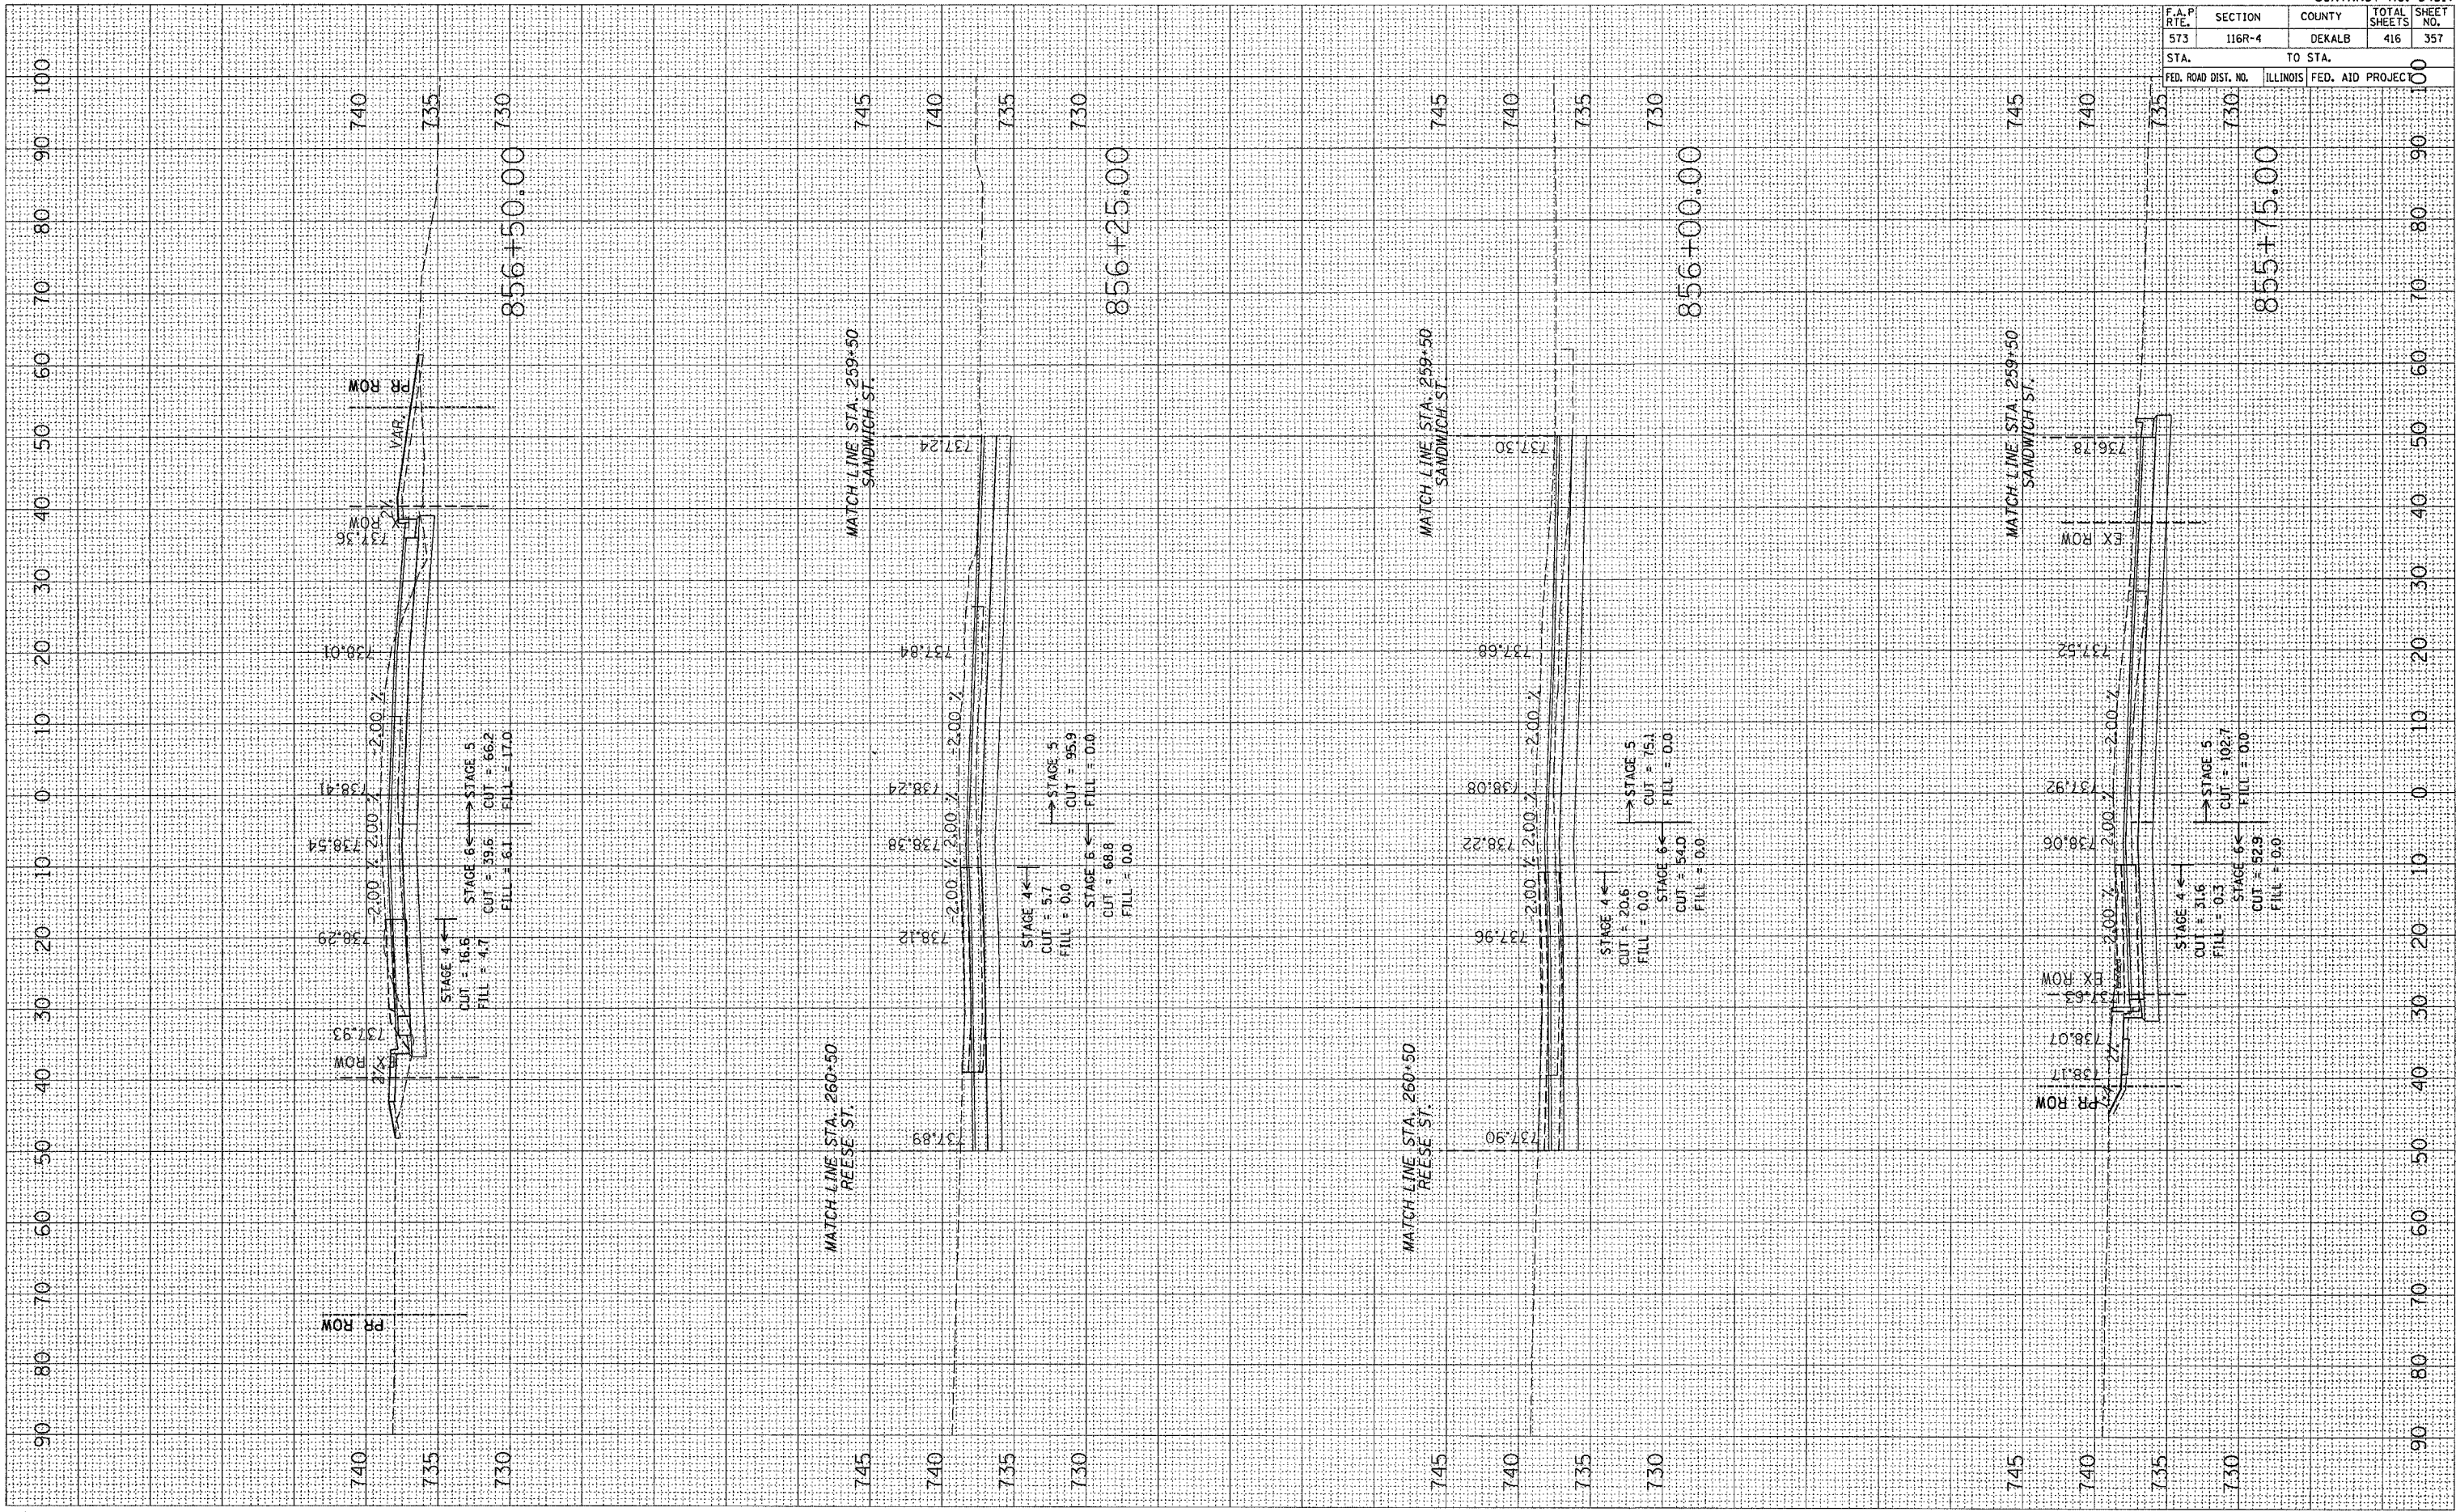

CONTRACT NO. 64517			
F.A.P. RTE.	SECTION	COUNTY	TOTAL SHEETS
573	116R-4	DEKALB	416
SHEET NO.		357	
STA.		TO STA.	
FED. ROAD DIST. NO.		ILLINOIS FED. AID PROJEC	