


PLOT DATE = Fri Sep 02 07:53:46 2005
 FILE NAME = c:\pco\projects\2007\08\1001700\mha\1001700.dwg
 PLOT SCALE = 10.0000 / IN.
 USER NAME = jacobsmg

ORIGINAL SURVEY PLOTTED
 SURVEY PLOTTED
 NOTE BOOK AREAS CHECKED

FINAL SURVEY PLOTTED
 SURVEY PLOTTED
 NOTE BOOK AREAS CHECKED

BY _____ DATE _____

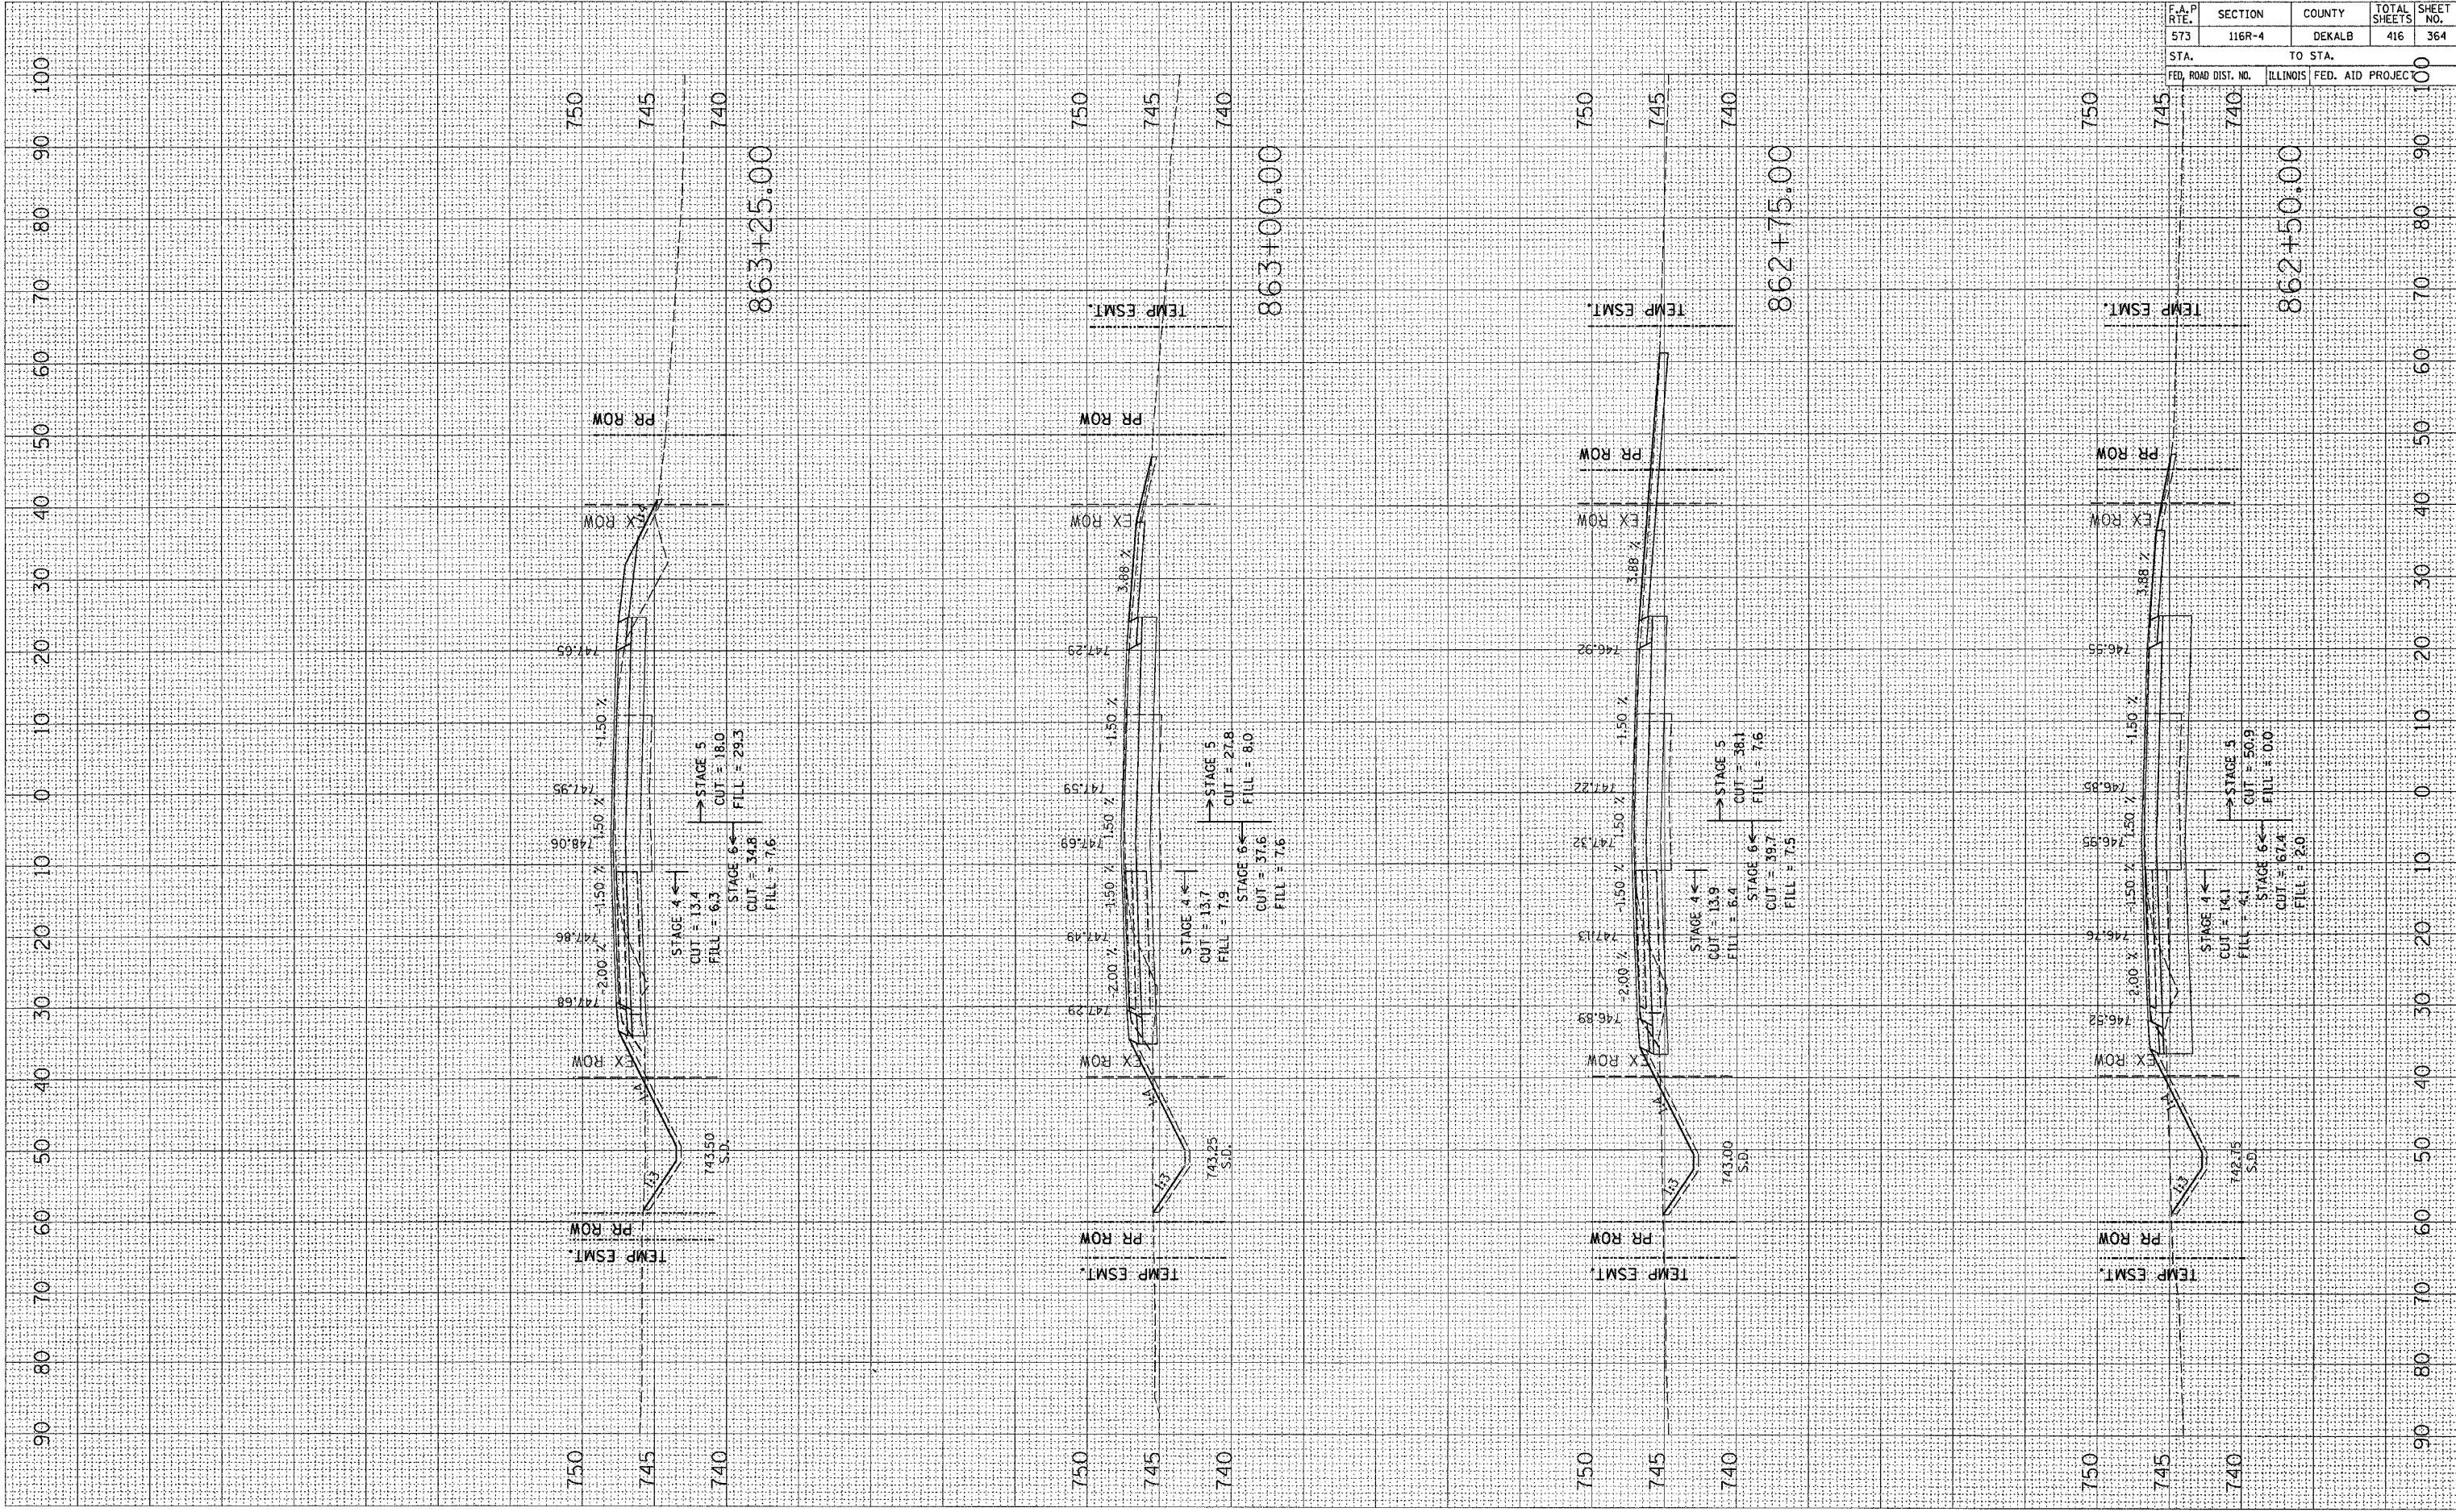

F.A.P. RTE.	SECTION	COUNTY	TOTAL SHEETS	SHEET NO.
573	116R-4	DEKALB	416	364
STA.		TO STA.		
FED. ROAD DIST. NO.		ILLINOIS FED. AID PROJECT		