


PLOT DATE = Fri Sep 02 07:55:48 2005  
 FILE NAME = c:\pwworkspace\116620778\116620778.dwg  
 PLOT SCALE = 10.0000 / IN.  
 USER NAME = jrdennyh

ORIGINAL SURVEY PLOTTED DATE  
 SURVEY PLOTTED DATE  
 NOTE BOOK NO.  
 AREAS CHECKED

FINAL SURVEY PLOTTED DATE  
 SURVEY PLOTTED DATE  
 NOTE BOOK NO.  
 AREAS CHECKED

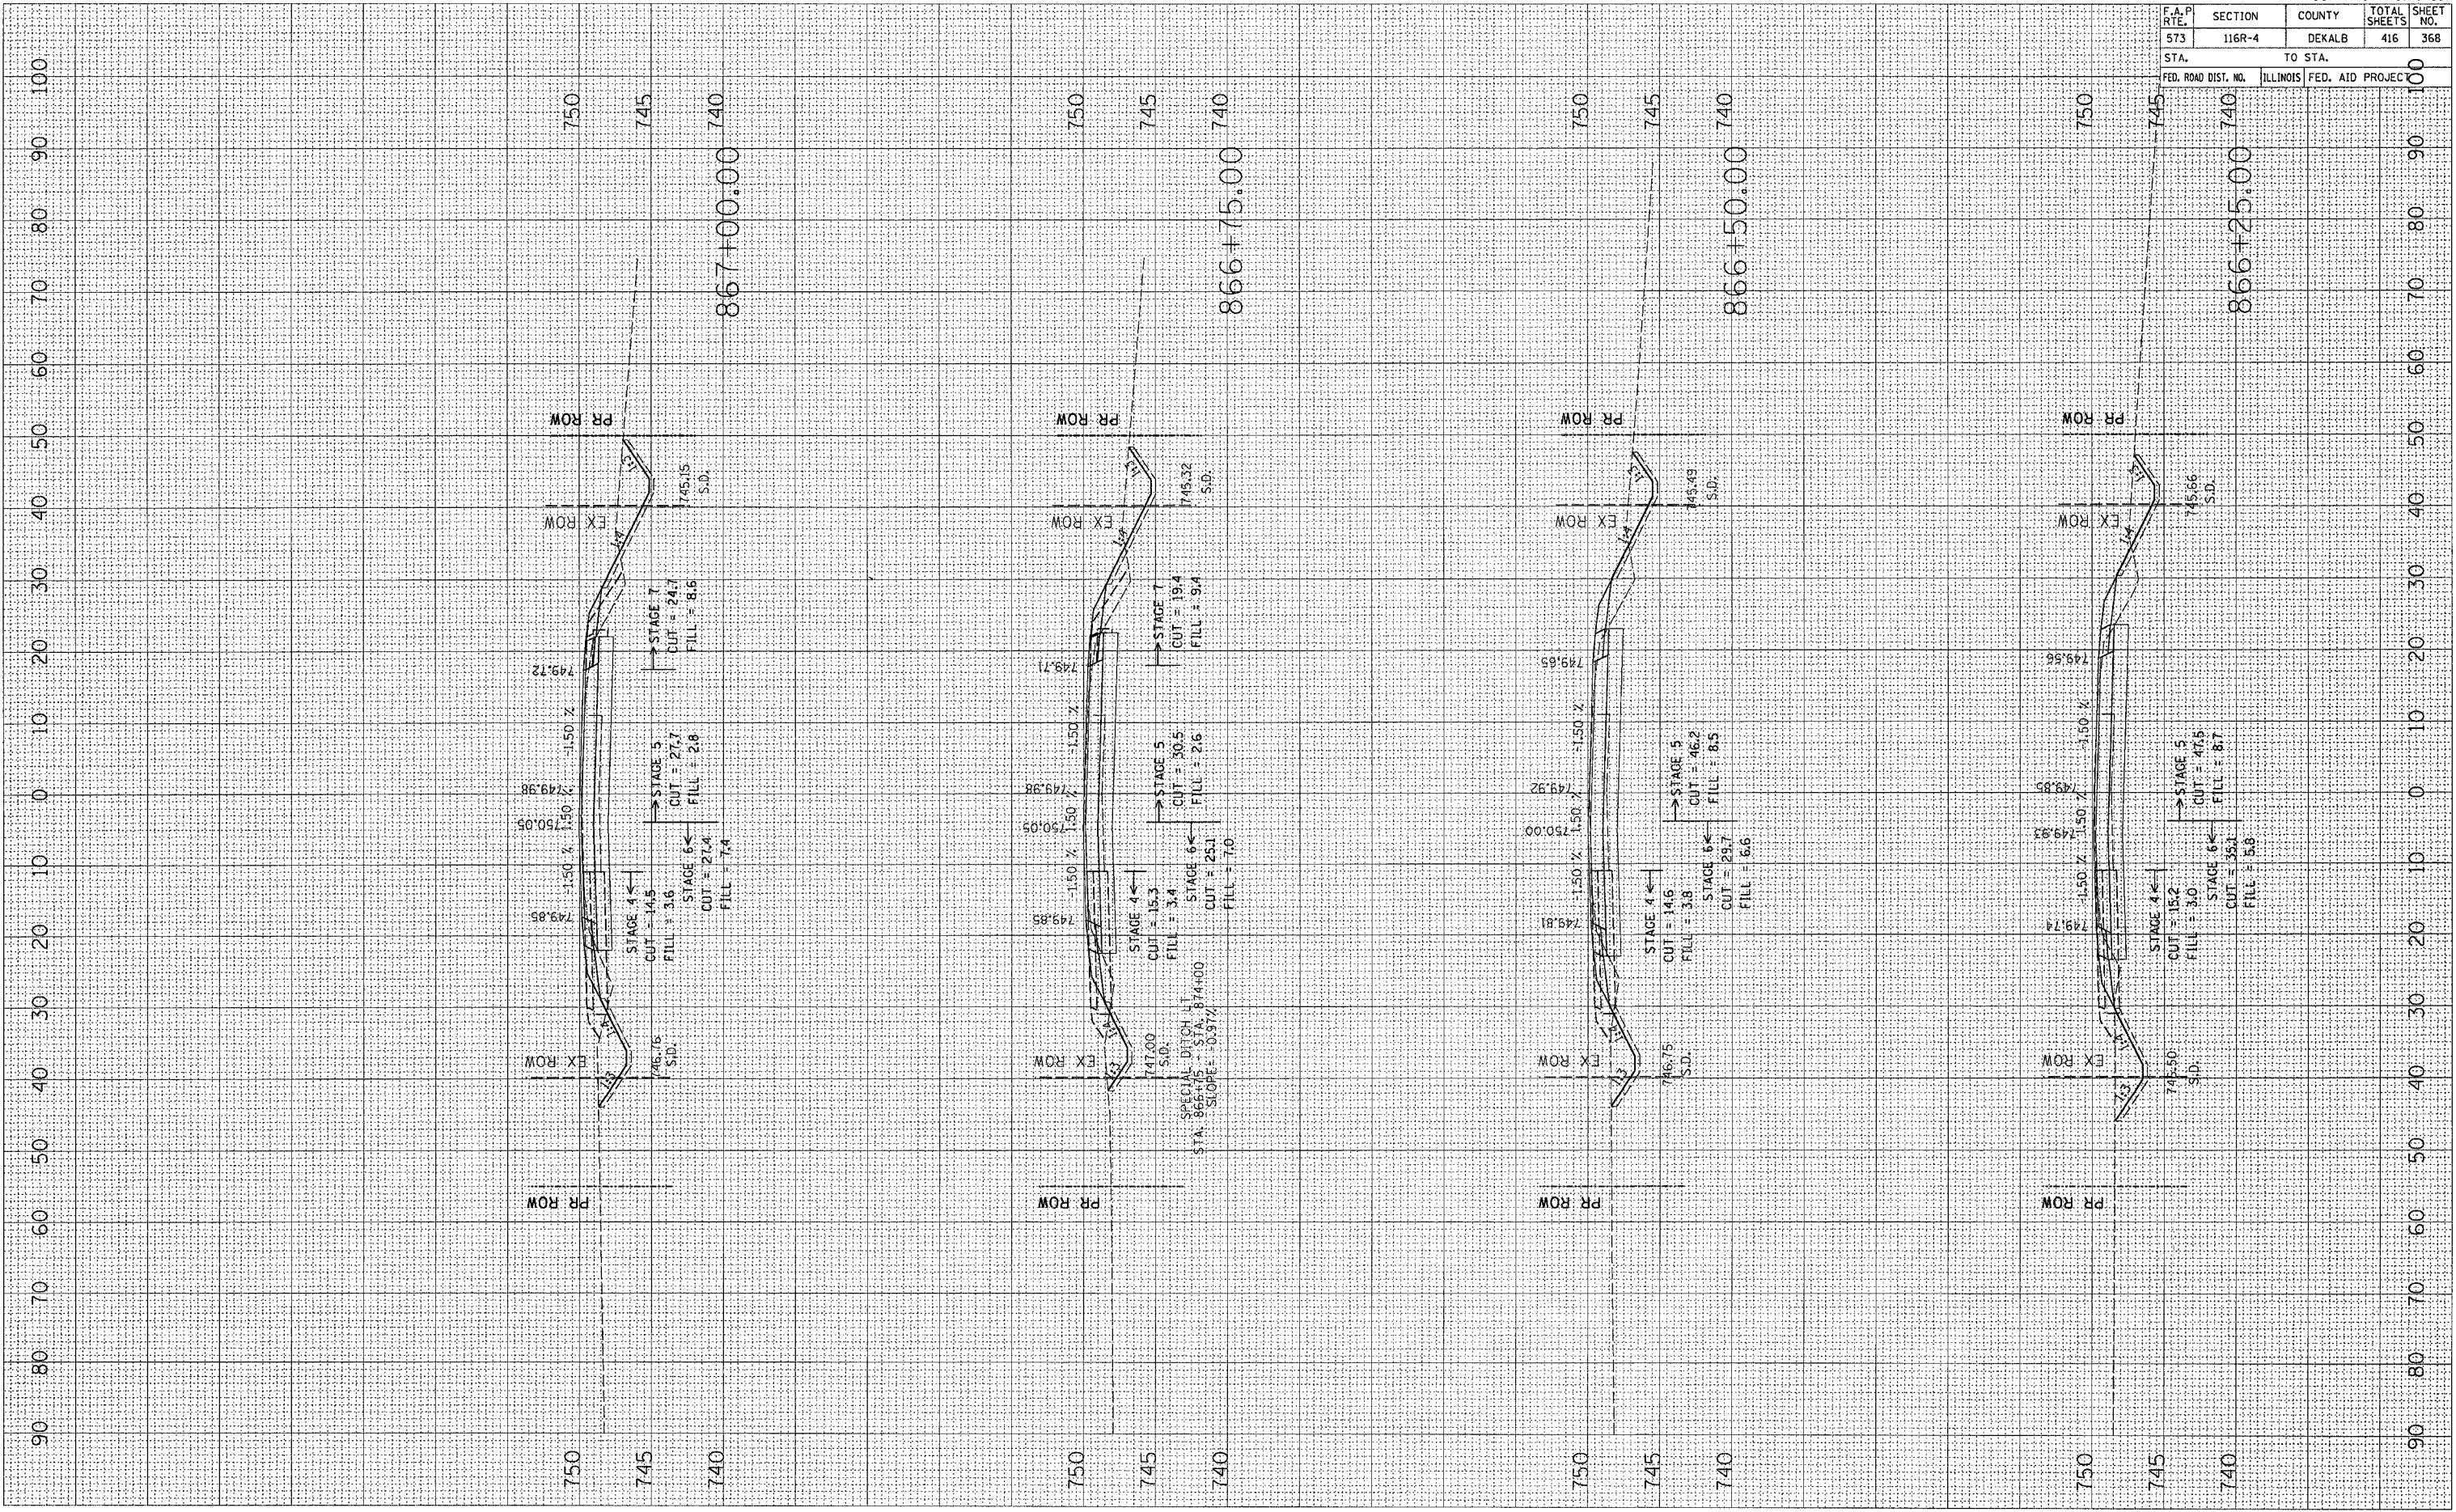

CONTRACT NO. 64517				
F.A.P. RTE.	SECTION	COUNTY	TOTAL SHEETS	SHEET NO.
573	116R-4	DEKALB	416	368
STA.		TO STA.		100
FED. ROAD DIST. NO.		ILLINOIS FED. AID PROJEC		100