


PLOT DATE = Fri Sep 02 07:45:45 2005
 FILE NAME = I:\1166R-4\1166R-4.dwg
 PLOT SCALE = 1/8"=1'-0"
 USER NAME = jordanhd

ORIGINAL SURVEY PLOTTED
 SURVEY PLOTTED
 NOTE BOOK NO. _____
 AREAS CHECKED _____
 BY _____ DATE _____

FINAL SURVEY PLOTTED
 SURVEY PLOTTED
 NOTE BOOK NO. _____
 AREAS CHECKED _____
 BY _____ DATE _____

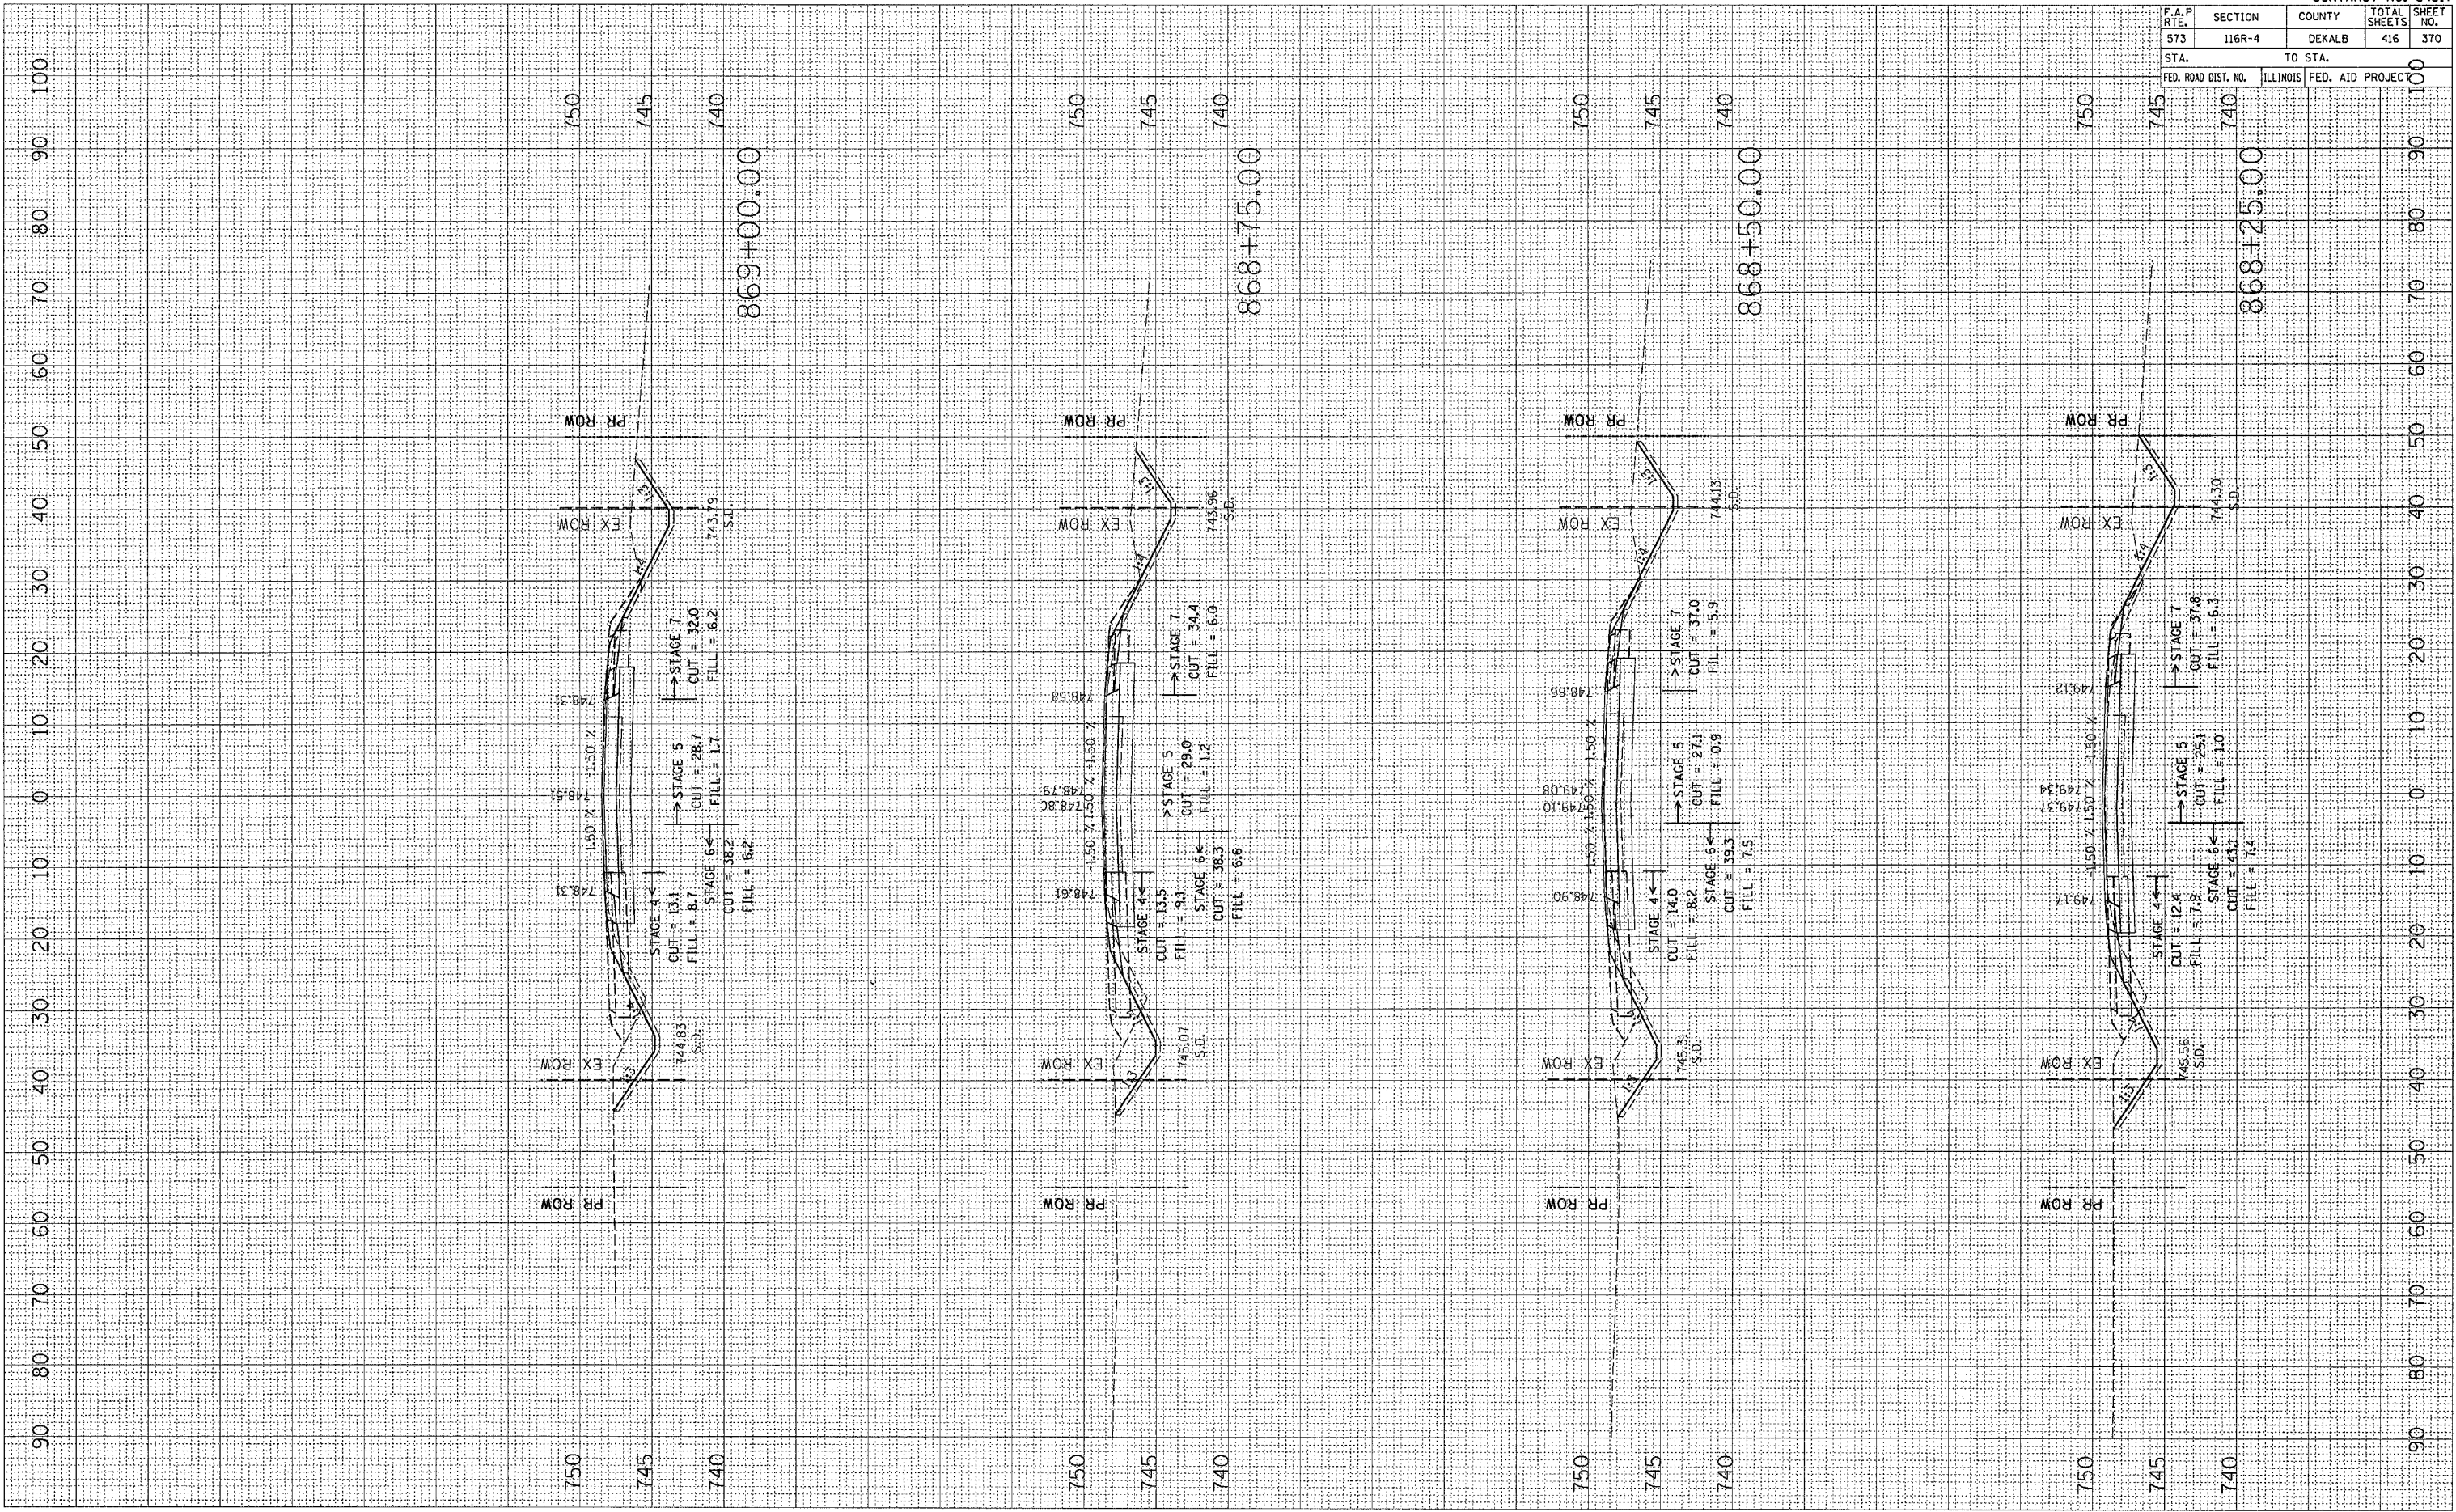

CONTRACT NO. 64517			
F.A.P. RTE.	SECTION	COUNTY	TOTAL SHEETS
573	116R-4	DEKALB	416
STA.		TO STA.	
FED. ROAD DIST. NO.		ILLINOIS FED. AID PROJECT	