


FINISH SURVEY CHECKED
 SURVEY PLOTTED
 NOTE BOOK TEMPLATE
 AREAS AREAS CHECKED
 NO.

ORIGINAL SURVEY CHECKED
 SURVEY PLOTTED
 NOTE BOOK TEMPLATE
 AREAS AREAS CHECKED
 NO.

PLOT DATE : Fri Sep 02 07:53:01 2005
 FILE NAME : c:\pvc\projects\2005\700\700.msh+1.dwg
 PLOT SCALE : 1/8" = 1'-0"
 USER NAME : jordanhd

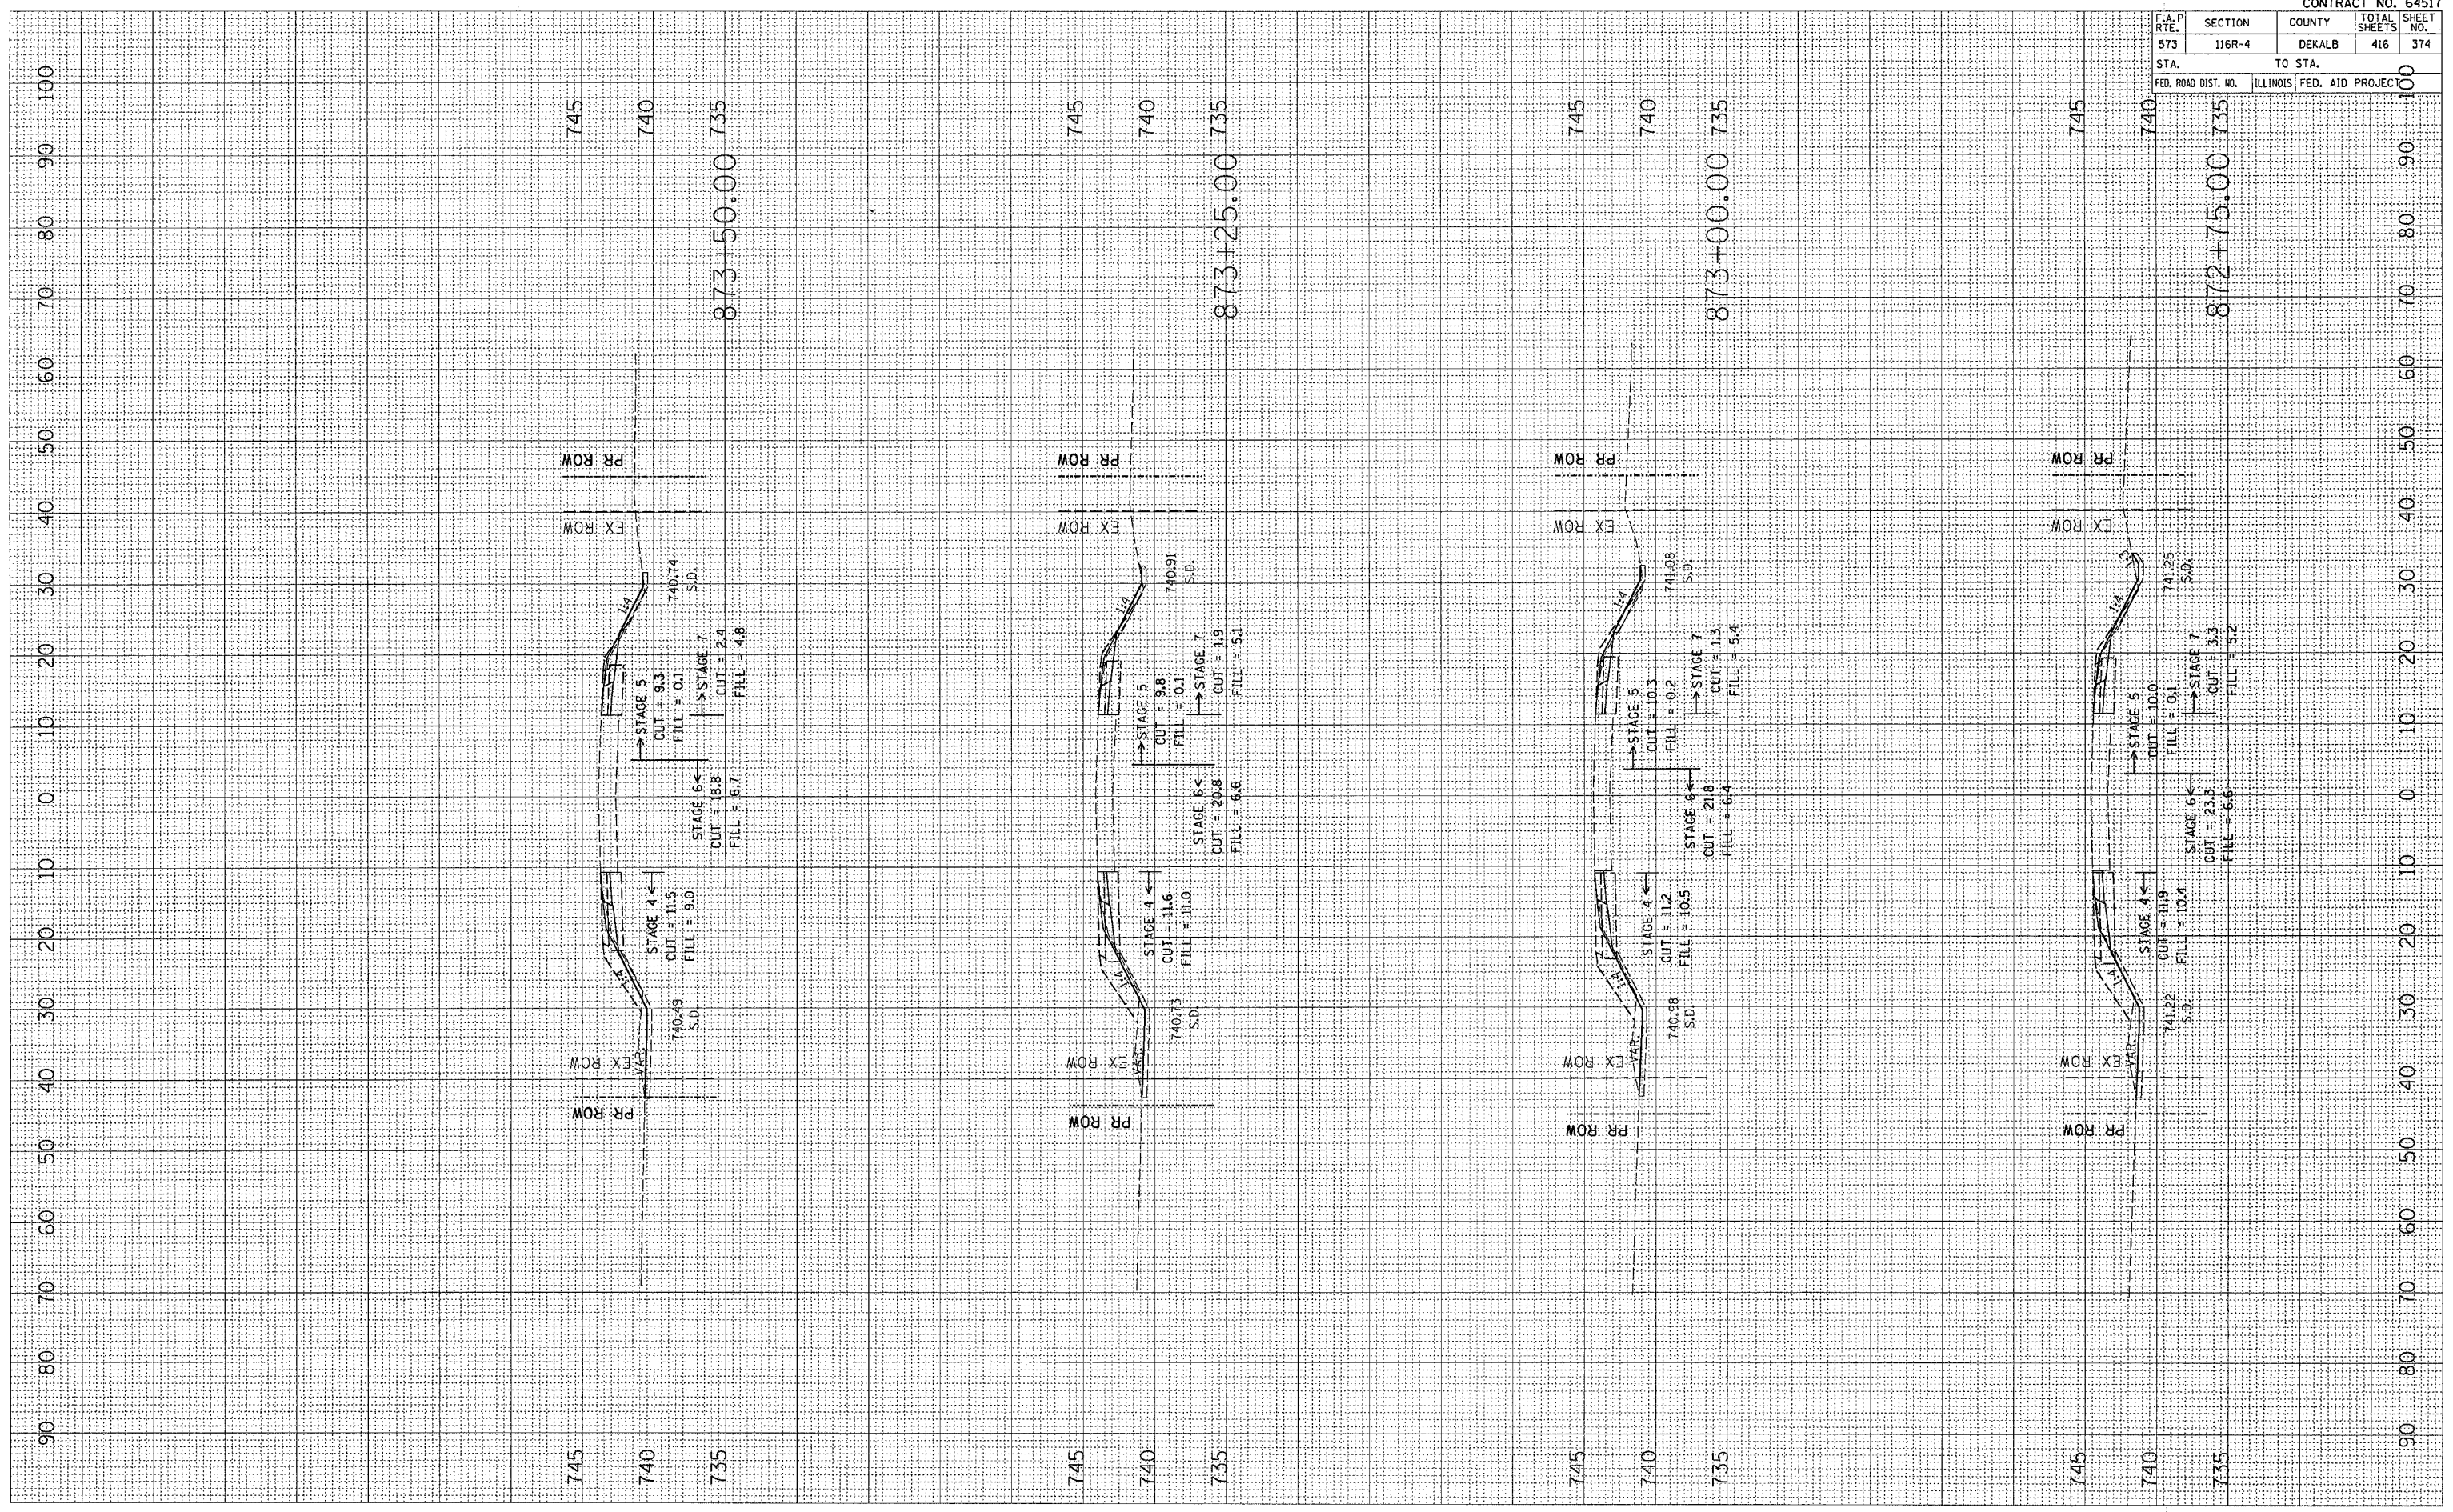

| | | | | |
|---------------------|---------|---------------------------|--------------|-----------|
| CONTRACT NO. 64517 | | | | |
| F.A.P. RTE. | SECTION | COUNTY | TOTAL SHEETS | SHEET NO. |
| 573 | 116R-4 | DEKALB | 416 | 374 |
| STA. | | TO STA. | | 100 |
| FED. ROAD DIST. NO. | | ILLINOIS FED. AID PROJECT | | 100 |