


PLOT DATE: Fri Sep 03 07:53:31 2005
 FILE NAME: c:\pwworkspace\201700\187190.mxd
 PLOT SCALE: 1/8" = 1'-0"
 USER NAME: jordan

ORIGINAL SURVEY PLOTTED AREAS CHECKED
 SURVEY PLOTTED AREAS CHECKED

FINAL SURVEY PLOTTED AREAS CHECKED
 SURVEY PLOTTED AREAS CHECKED

BY: _____ DATE: _____

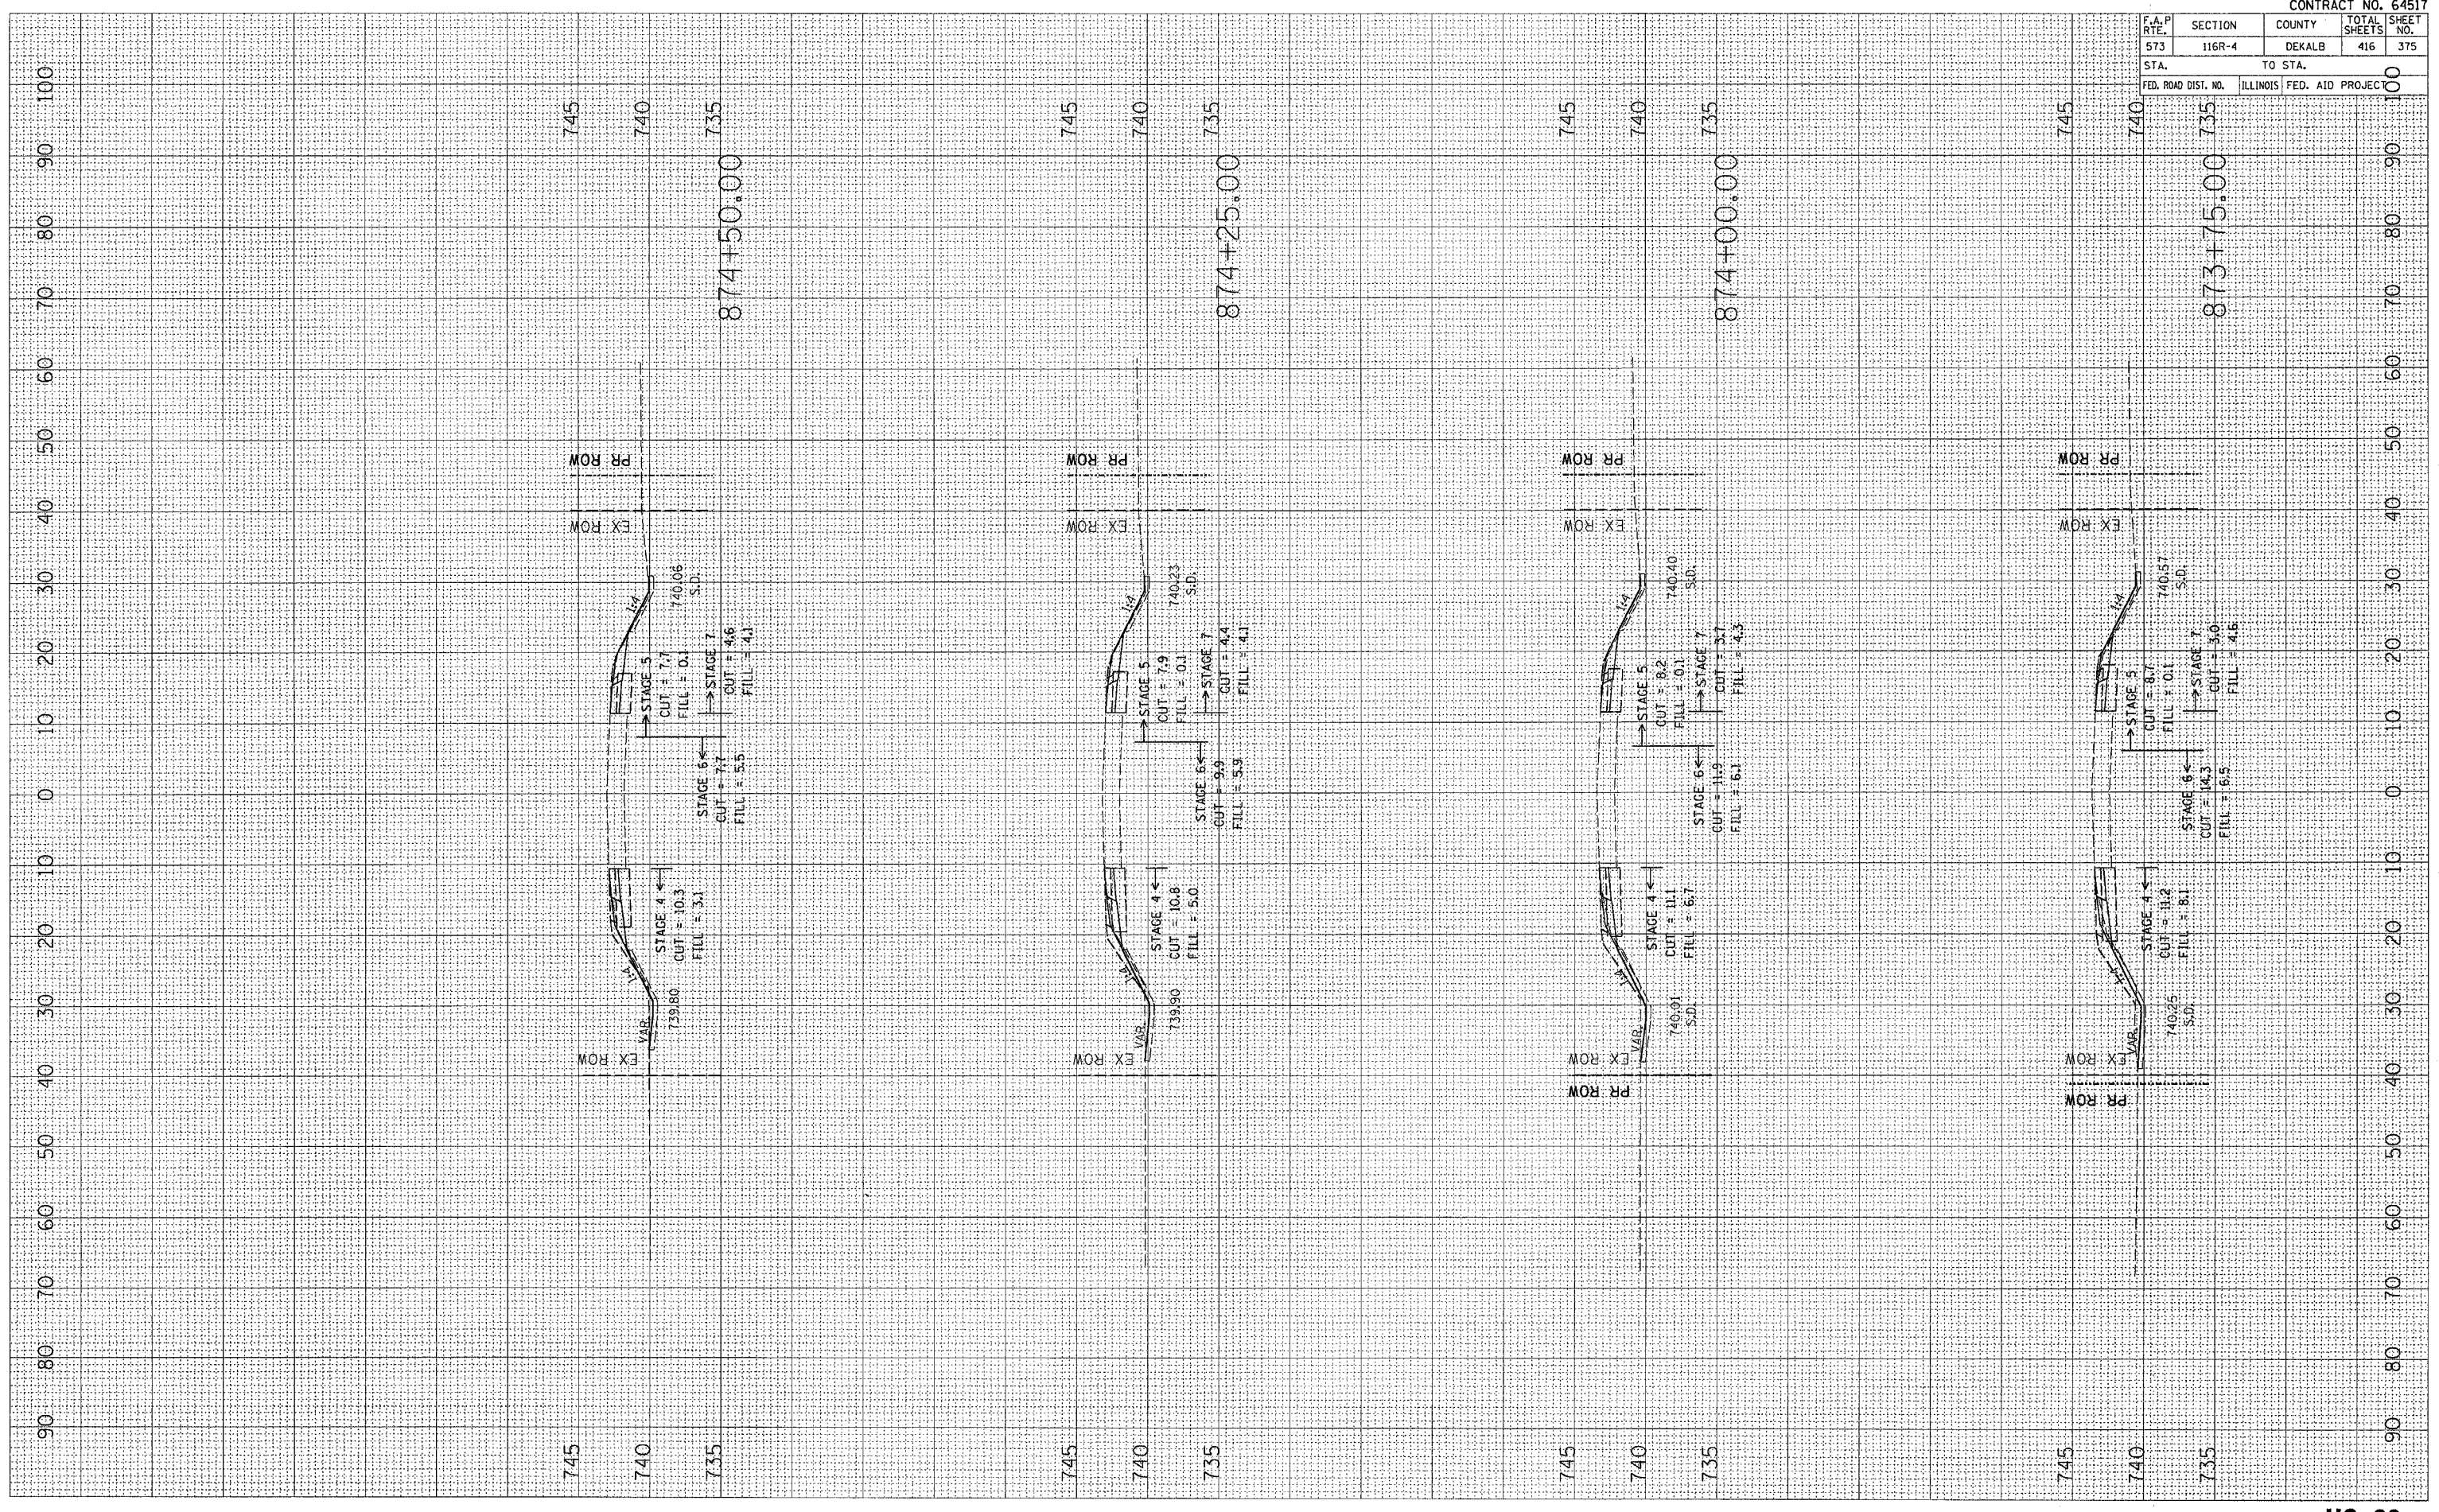

CONTRACT NO. 64517			
F.A.P. RTE.	SECTION	COUNTY	TOTAL SHEETS
573	116R-4	DEKALB	416
STA. TO STA.		SHEET NO.	
873+75.00 TO 874+50.00		375	
FED. ROAD DIST. NO. ILLINOIS FED. AID PROJECT			