


PLOT DATE : Fri Sep 02 07:53:56 2005
 FILE NAME : c:\projects\2005\20050902\100-061700-01.dgn
 PLOT SCALE : 1/8" = 1'-0"
 USER NAME : jordanhd

ORIGINAL SURVEY PLOTTED
 SURVEY PLOTTED
 NOTE BOOK AREAS CHECKED
 NO.

FINAL SURVEY PLOTTED
 SURVEY PLOTTED
 NOTE BOOK AREAS CHECKED
 NO.

BY: _____
 DATE: _____

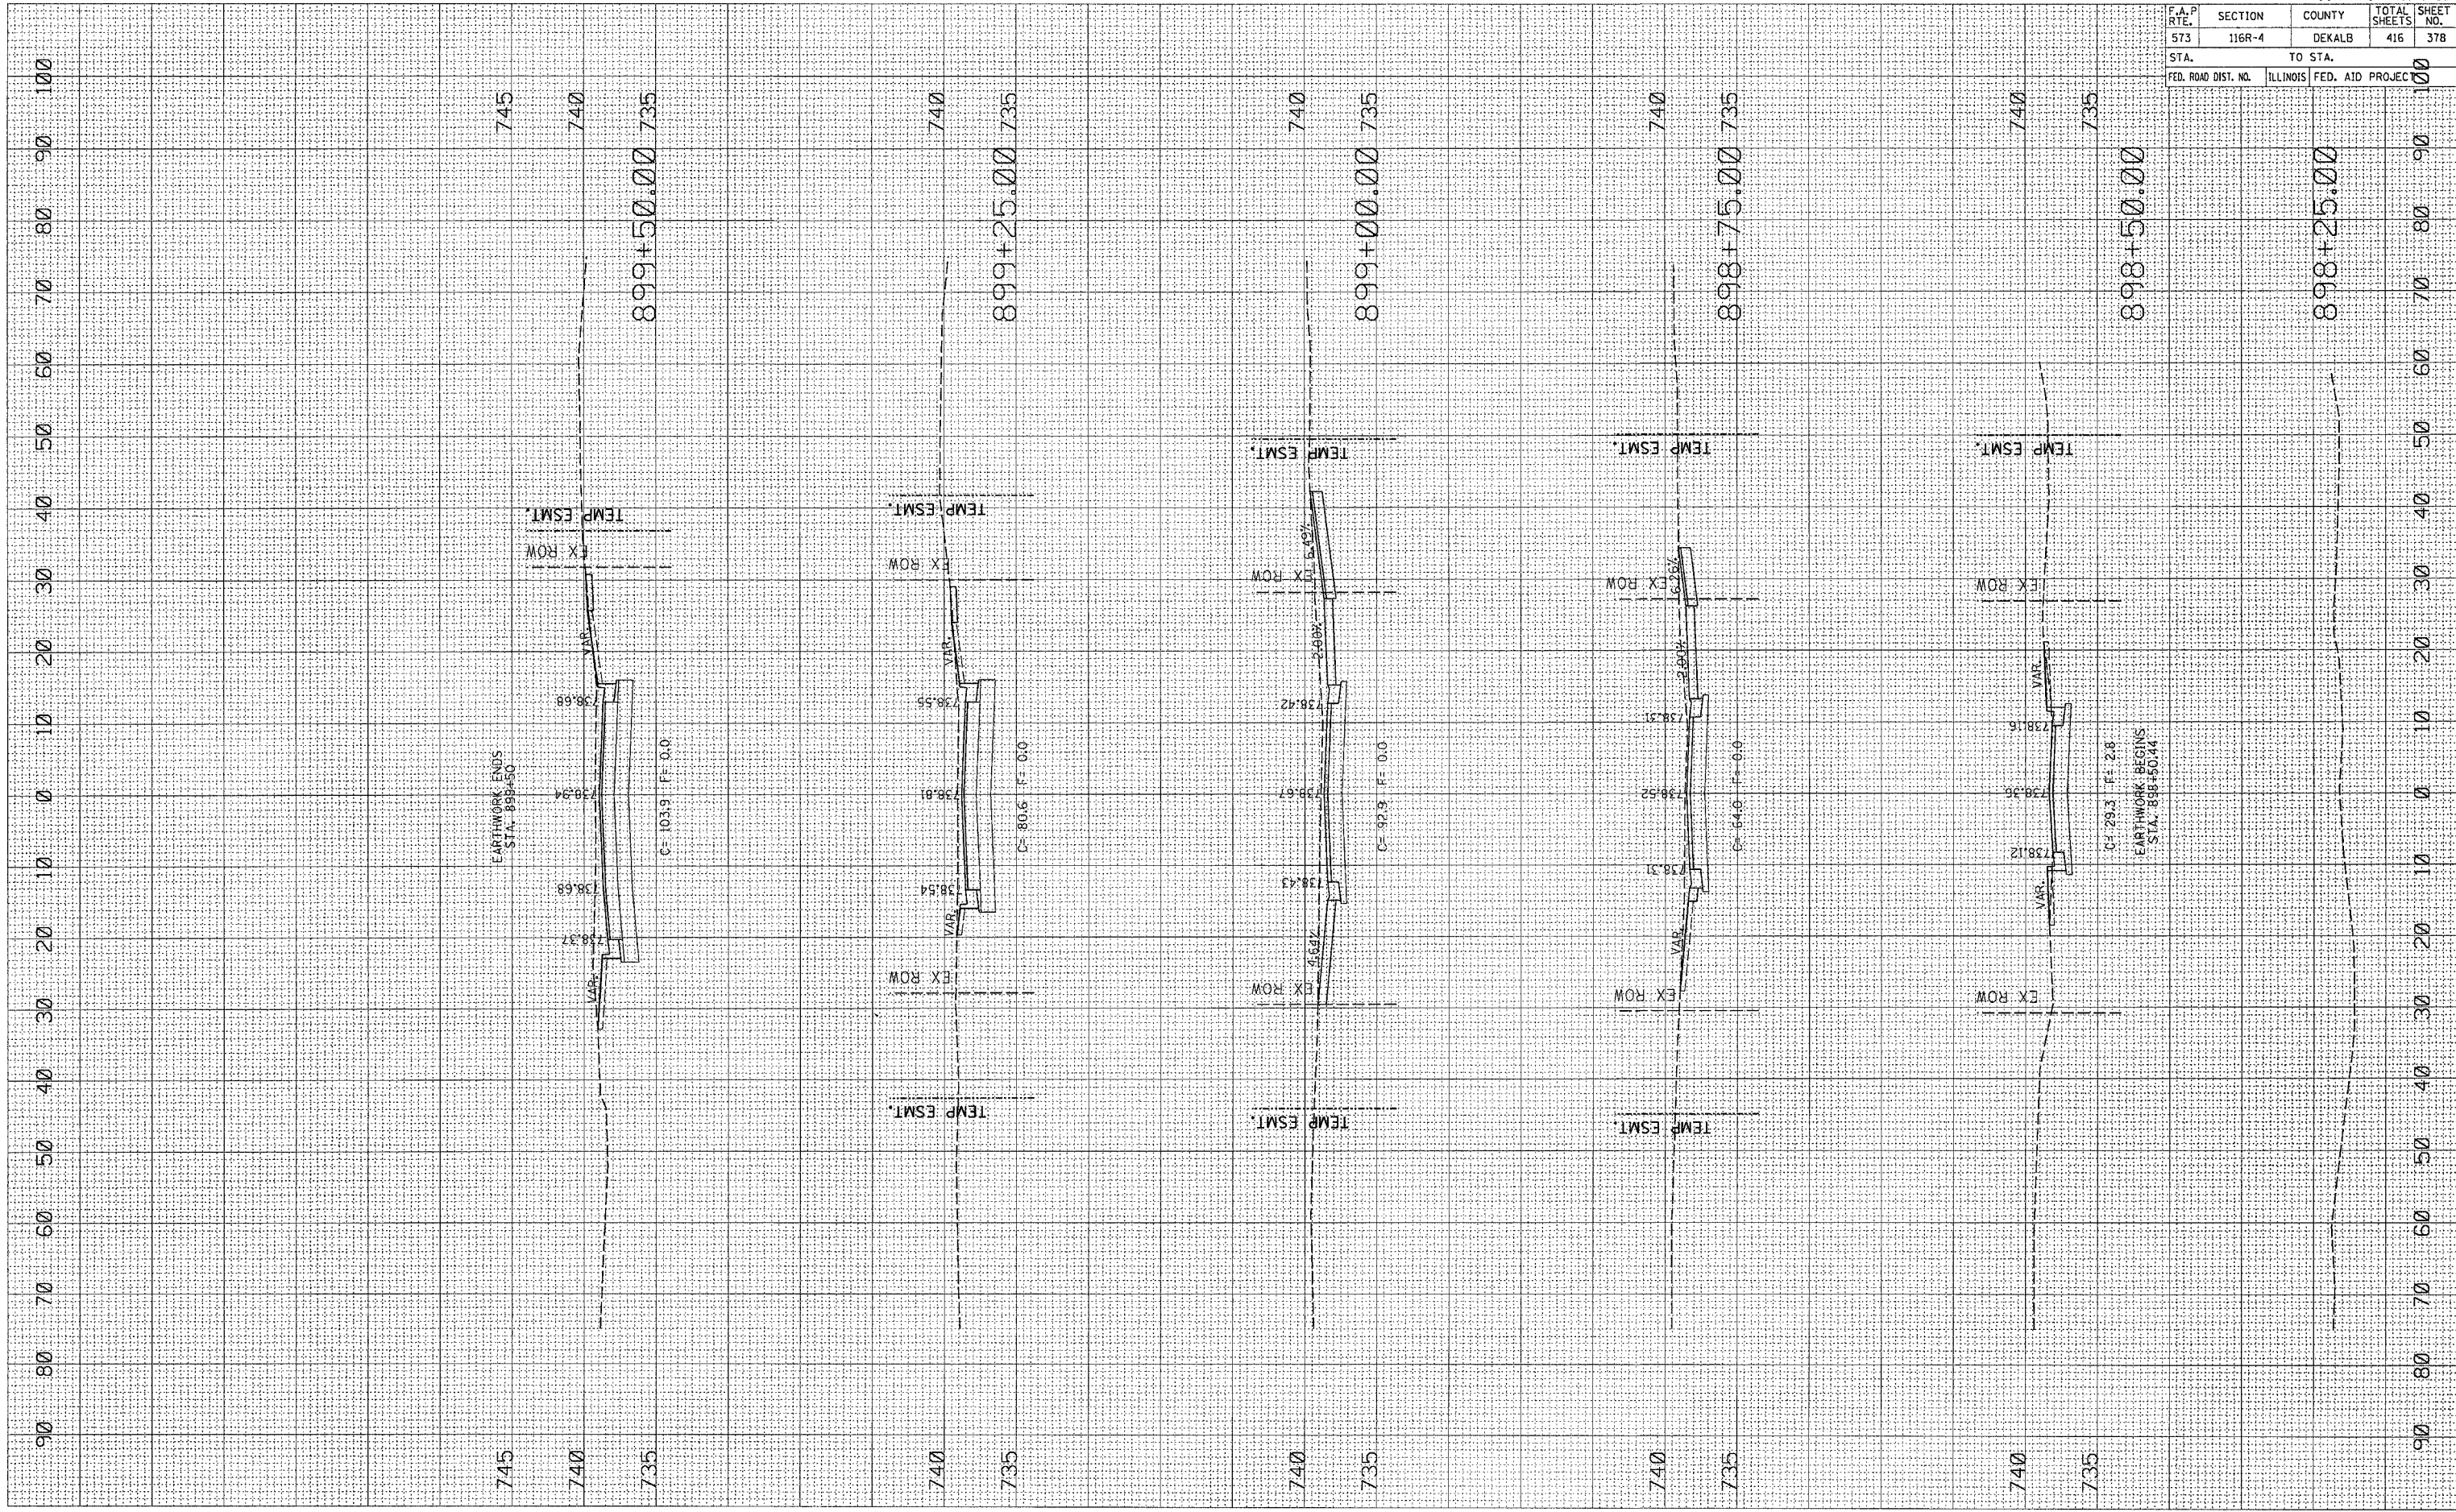

F.A.P. RTE.	SECTION	COUNTY	TOTAL SHEETS	SHEET NO.
573	116R-4	DEKALB	416	378
STA.		TO STA.		
FED. ROAD DIST. NO.		ILLINOIS	FED. AID PROJECT	

RAY STREET