


FINISH SURVEY
 SURVEY PLOTTED
 NOTE BOOK
 AREAS CHECKED
 BY: _____ DATE: _____

ORIGINAL SURVEY
 SURVEY PLOTTED
 NOTE BOOK
 AREAS CHECKED
 BY: _____ DATE: _____

PLOT DATE = Fri Sep 02 07:54:26 2005
 FILE NAME = c:\pvc\pcc\116281700\116281700-02.dwg
 PLOT SCALE = 0.00000 / IN.
 USER NAME = jordanhd

CONTRACT NO. 64517				
F.A.P. RTE.	SECTION	COUNTY	TOTAL SHEETS	SHEET NO.
573	116R-4	DEKALB	416	379
STA.		TO STA.		
FED. ROAD DIST. NO.		ILLINOIS FED. AID PROJECT		

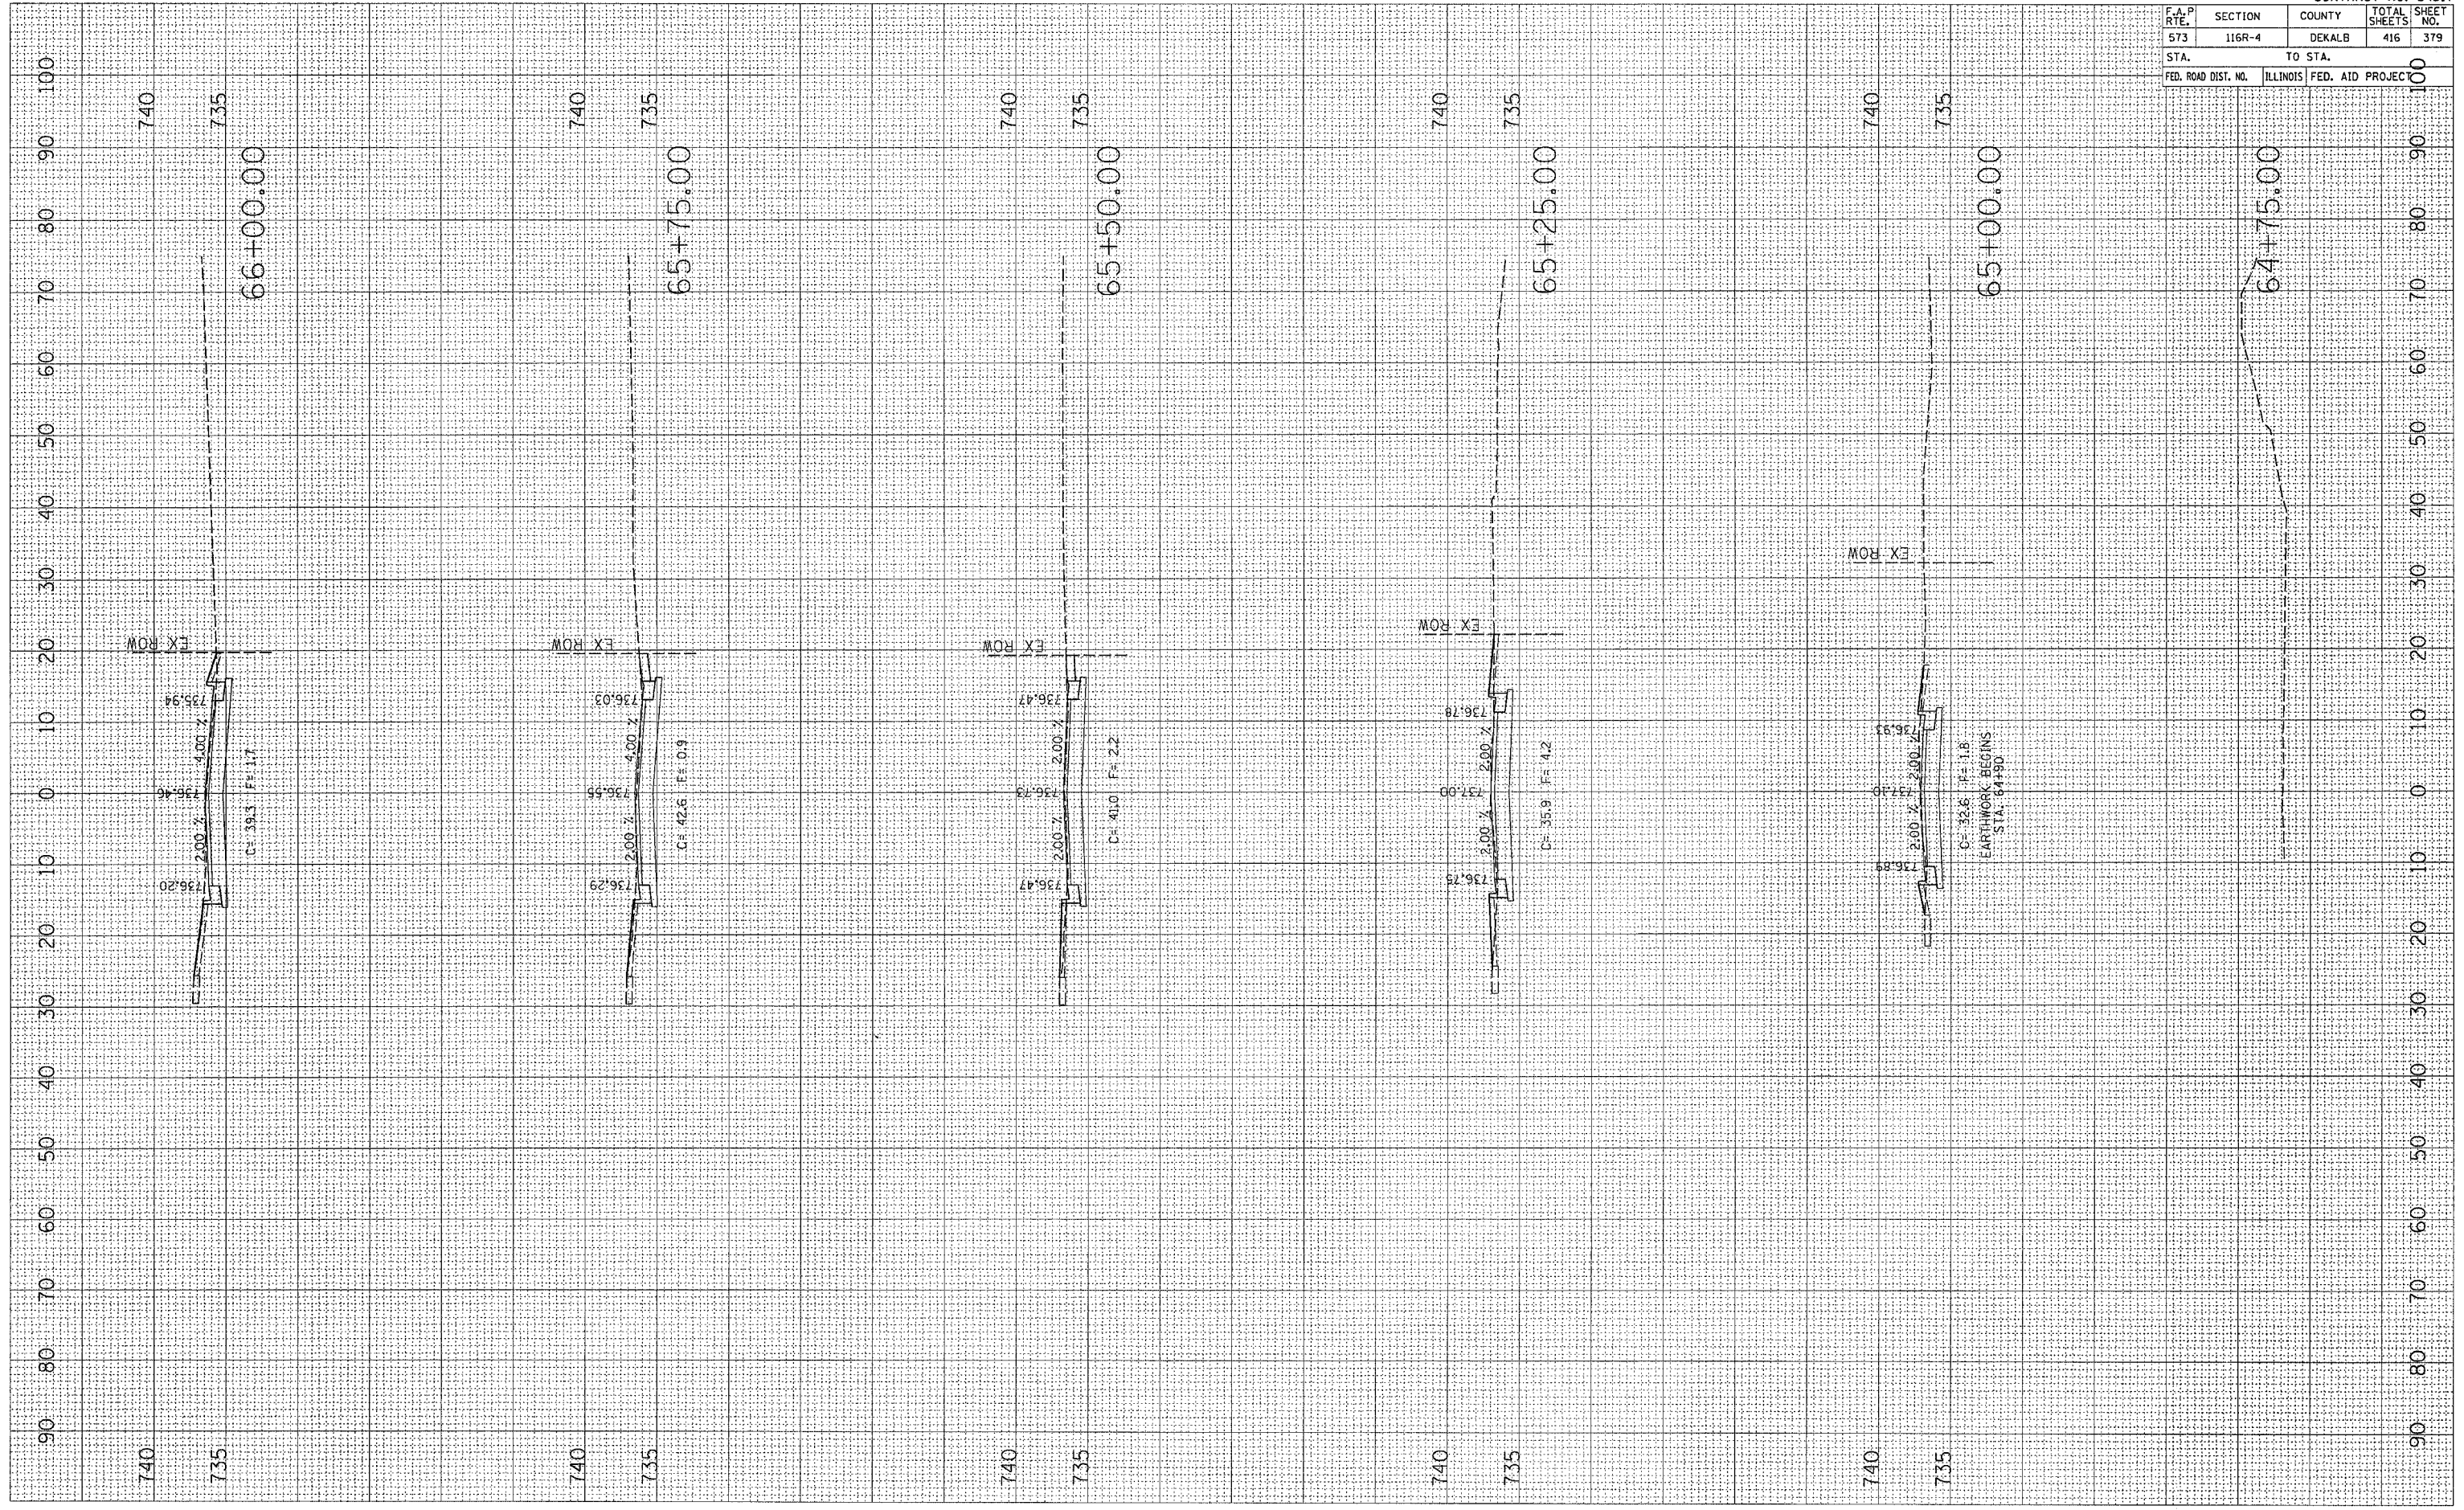

WALGREN AVENUE