


PLOT DATE : Fri Sep 02 07:54:27 2005
 FILE NAME : c:\projects\2007\100-d01700-a2-dp\100-a2.dwg
 PLOT SCALE : 1/8" = 1'-0"
 USER NAME : jordanhd

ORIGINAL SURVEY PLOTTED
 SURVEY PLOTTED
 NOTE BOOK
 AREAS CHECKED

FINAL SURVEY PLOTTED
 SURVEY PLOTTED
 NOTE BOOK
 AREAS CHECKED

DATE

BY

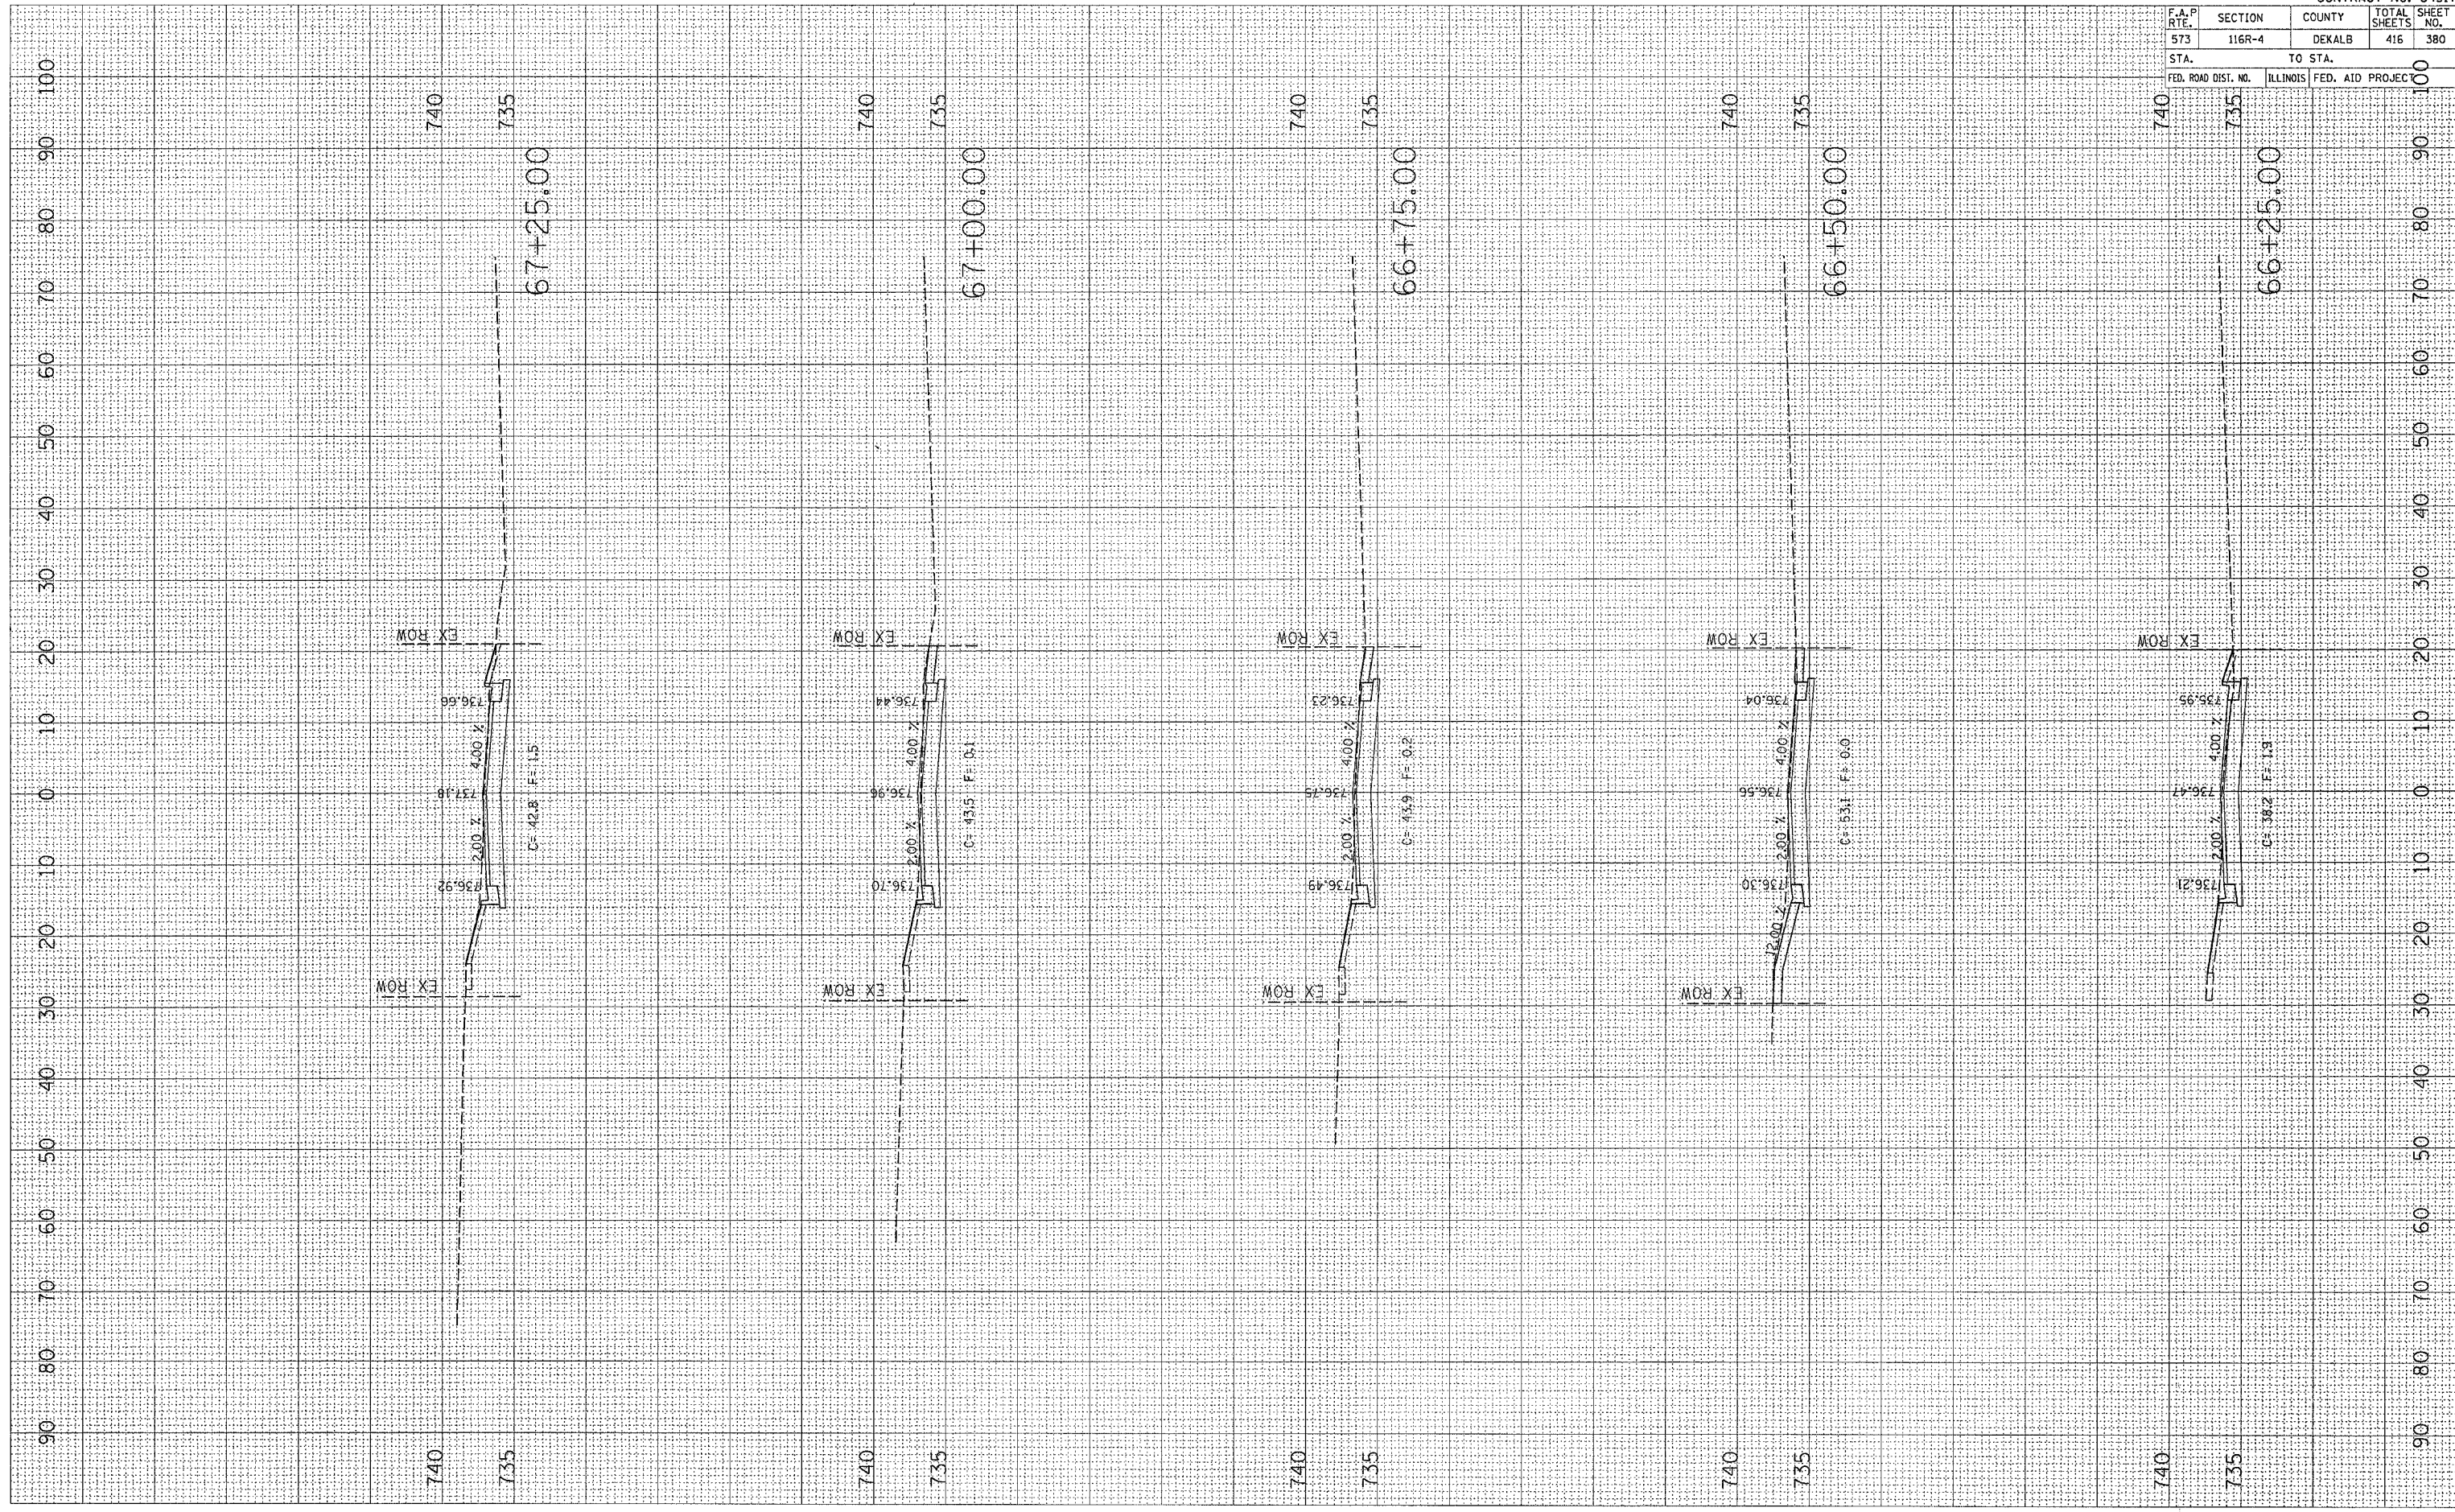

CONTRACT NO. 64517				
F.A.P. RTE.	SECTION	COUNTY	TOTAL SHEETS	SHEET NO.
573	116R-4	DEKALB	416	380
STA.		TO STA.		
FED. ROAD DIST. NO.		ILLINOIS	FED. AID PROJECT	

WALGREN AVENUE