


PLOT DATE = Fri Sep 02 07:54:27 2005
 FILE NAME = c:\pvc\projects\108\108\108\108.dwg
 PLOT SCALE = 1/8" = 1' 00"
 USER NAME = jrb@bnd

ORIGINAL SURVEY PLOTTED
 SURVEY PLOTTED
 NOTE BOOK TEMPLATE AREAS CHECKED

FINAL SURVEY PLOTTED
 SURVEY PLOTTED
 NOTE BOOK TEMPLATE AREAS CHECKED

BY DATE

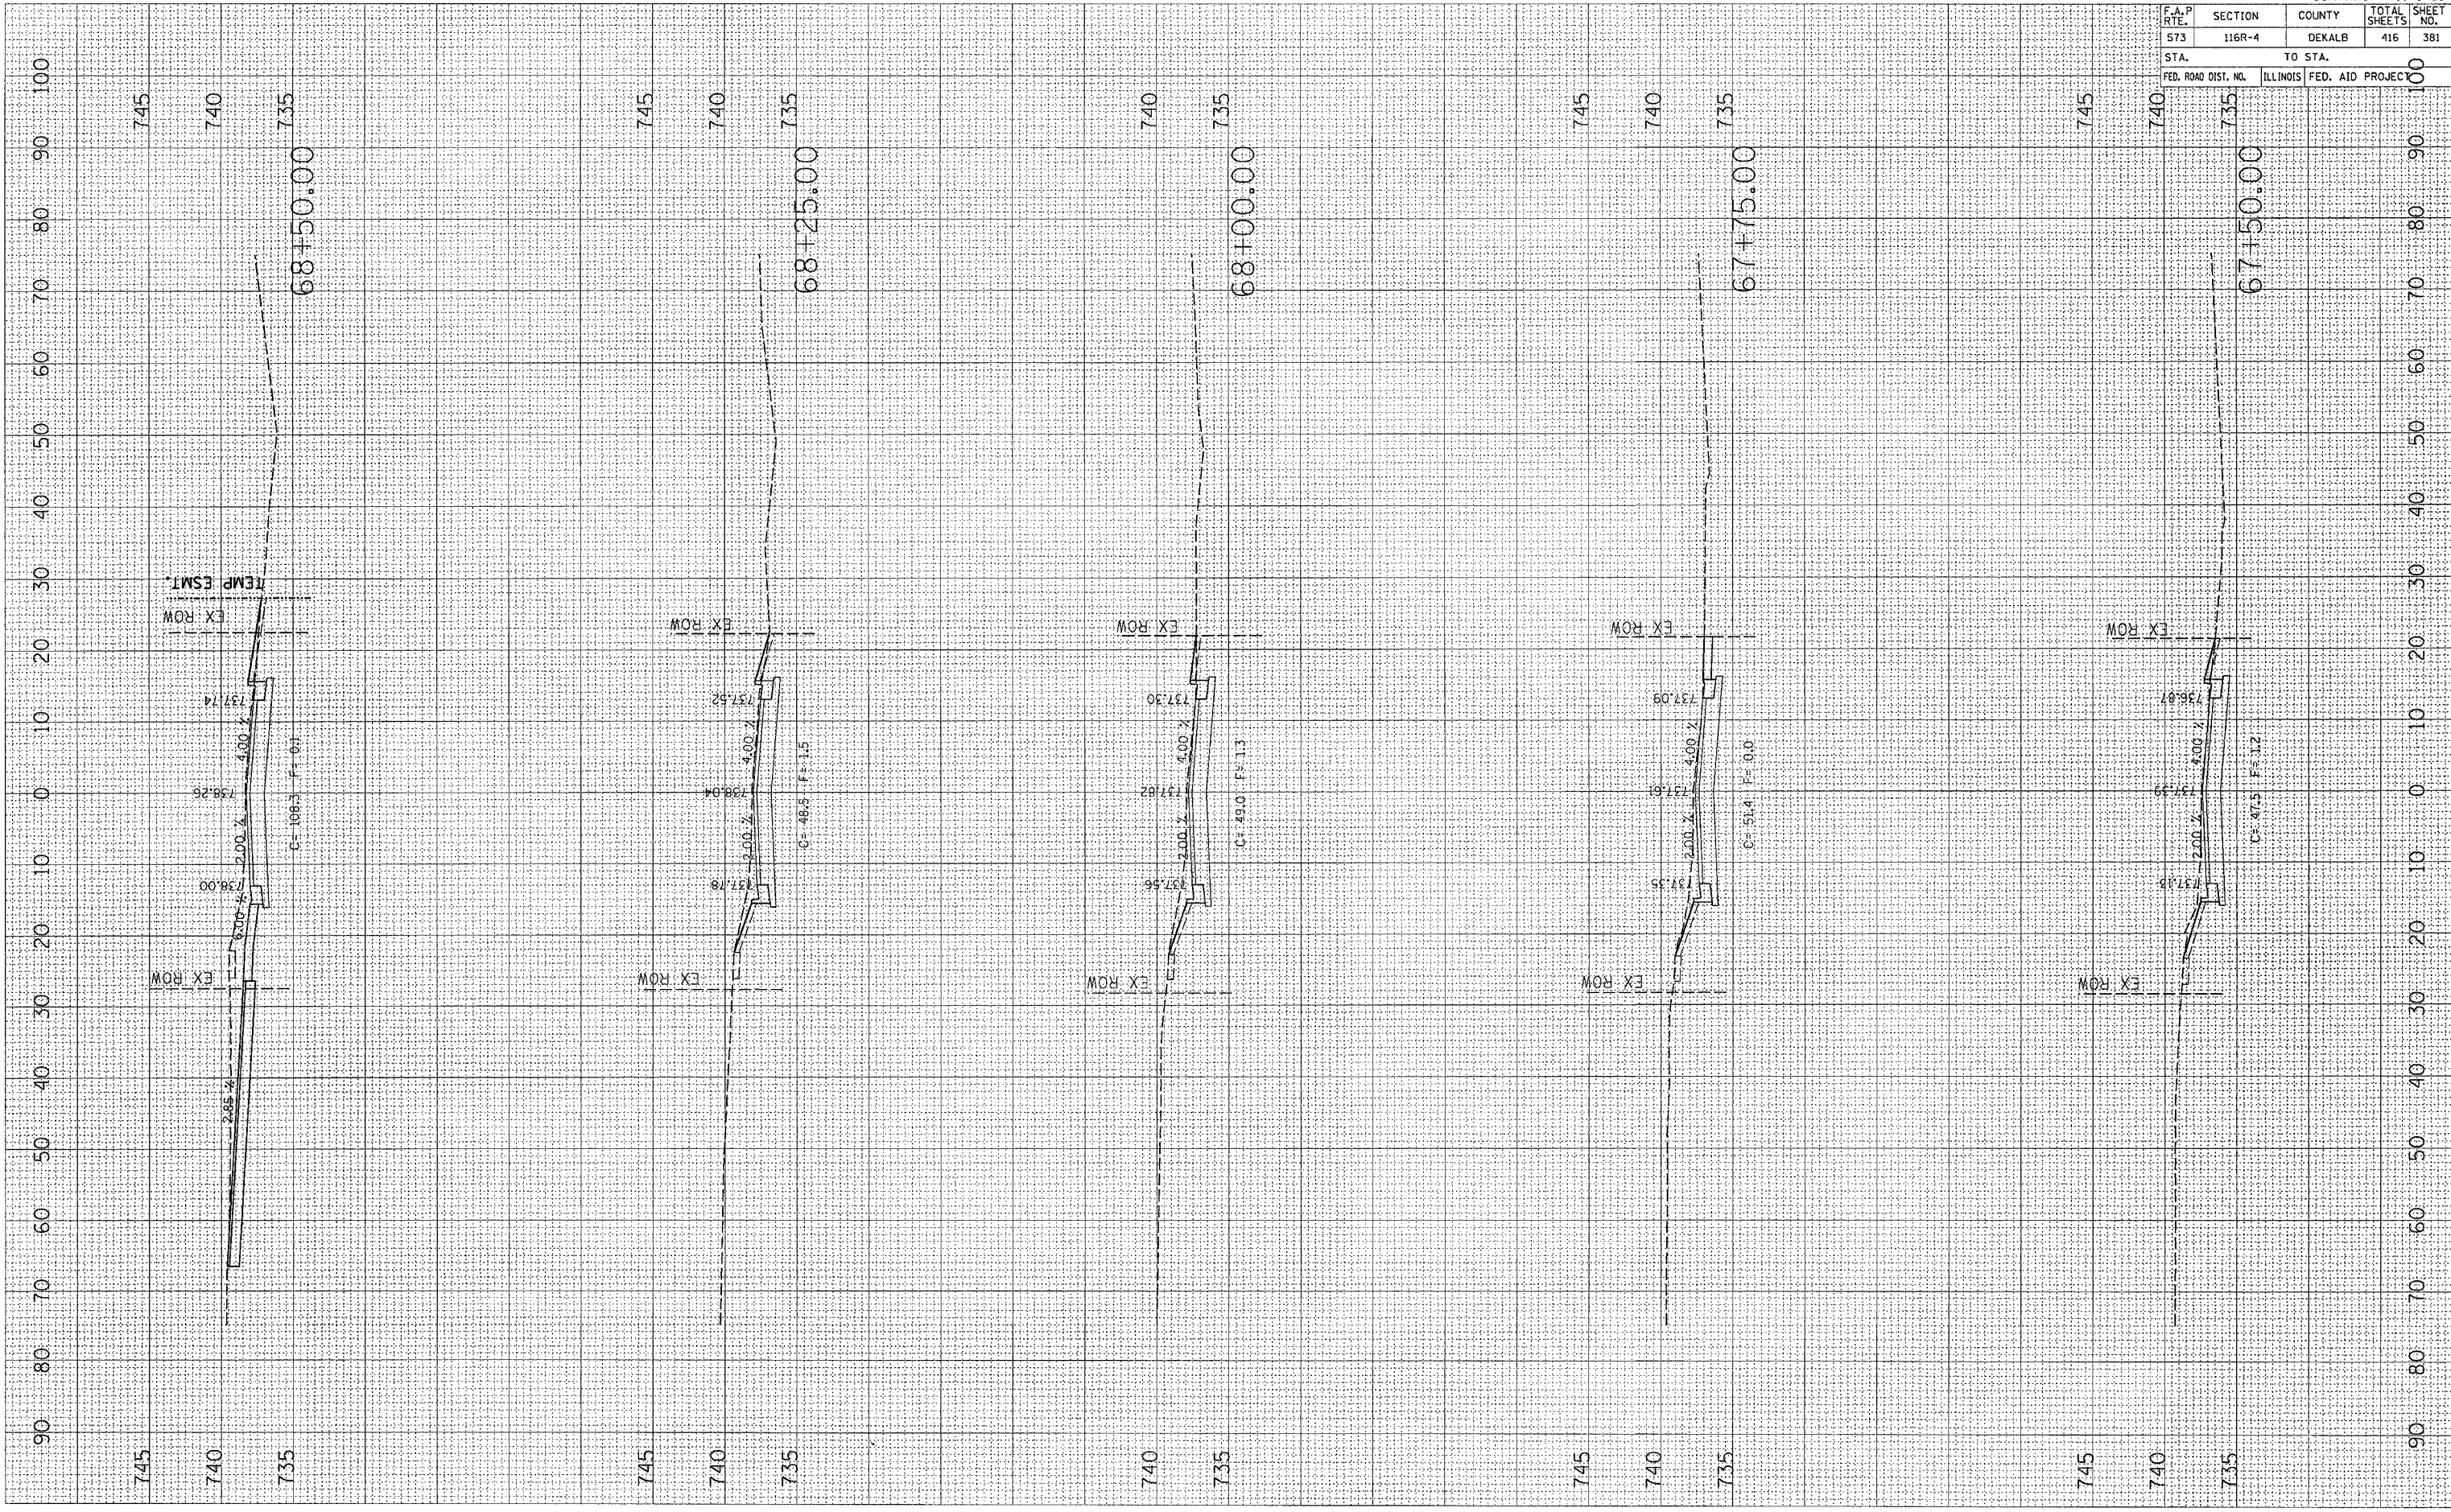

CONTRACT NO. 64517				
F.A.P. RTE.	SECTION	COUNTY	TOTAL SHEETS	SHEET NO.
573	116R-4	DEKALB	416	381
STA.		TO STA.		
FED. ROAD DIST. NO.		ILLINOIS FED. AID PROJECT		

WALGREN AVENUE