


FINAL SURVEY	CHECKED	BY	DATE
NOTED	PLOTTED		
NO.	AREAS DESIGNED		

ORIGINAL SURVEY	CHECKED	BY	DATE
NOTED	PLOTTED		
NO.	AREAS DESIGNED		

PLOT DATE : Fri Sep 02 07:54:31 2005
 FILE NAME : c:\proje\4\2005\10\1700-3.dwg
 PLOT SCALE : 1/8" = 1'-0"
 USER NAME : jordan

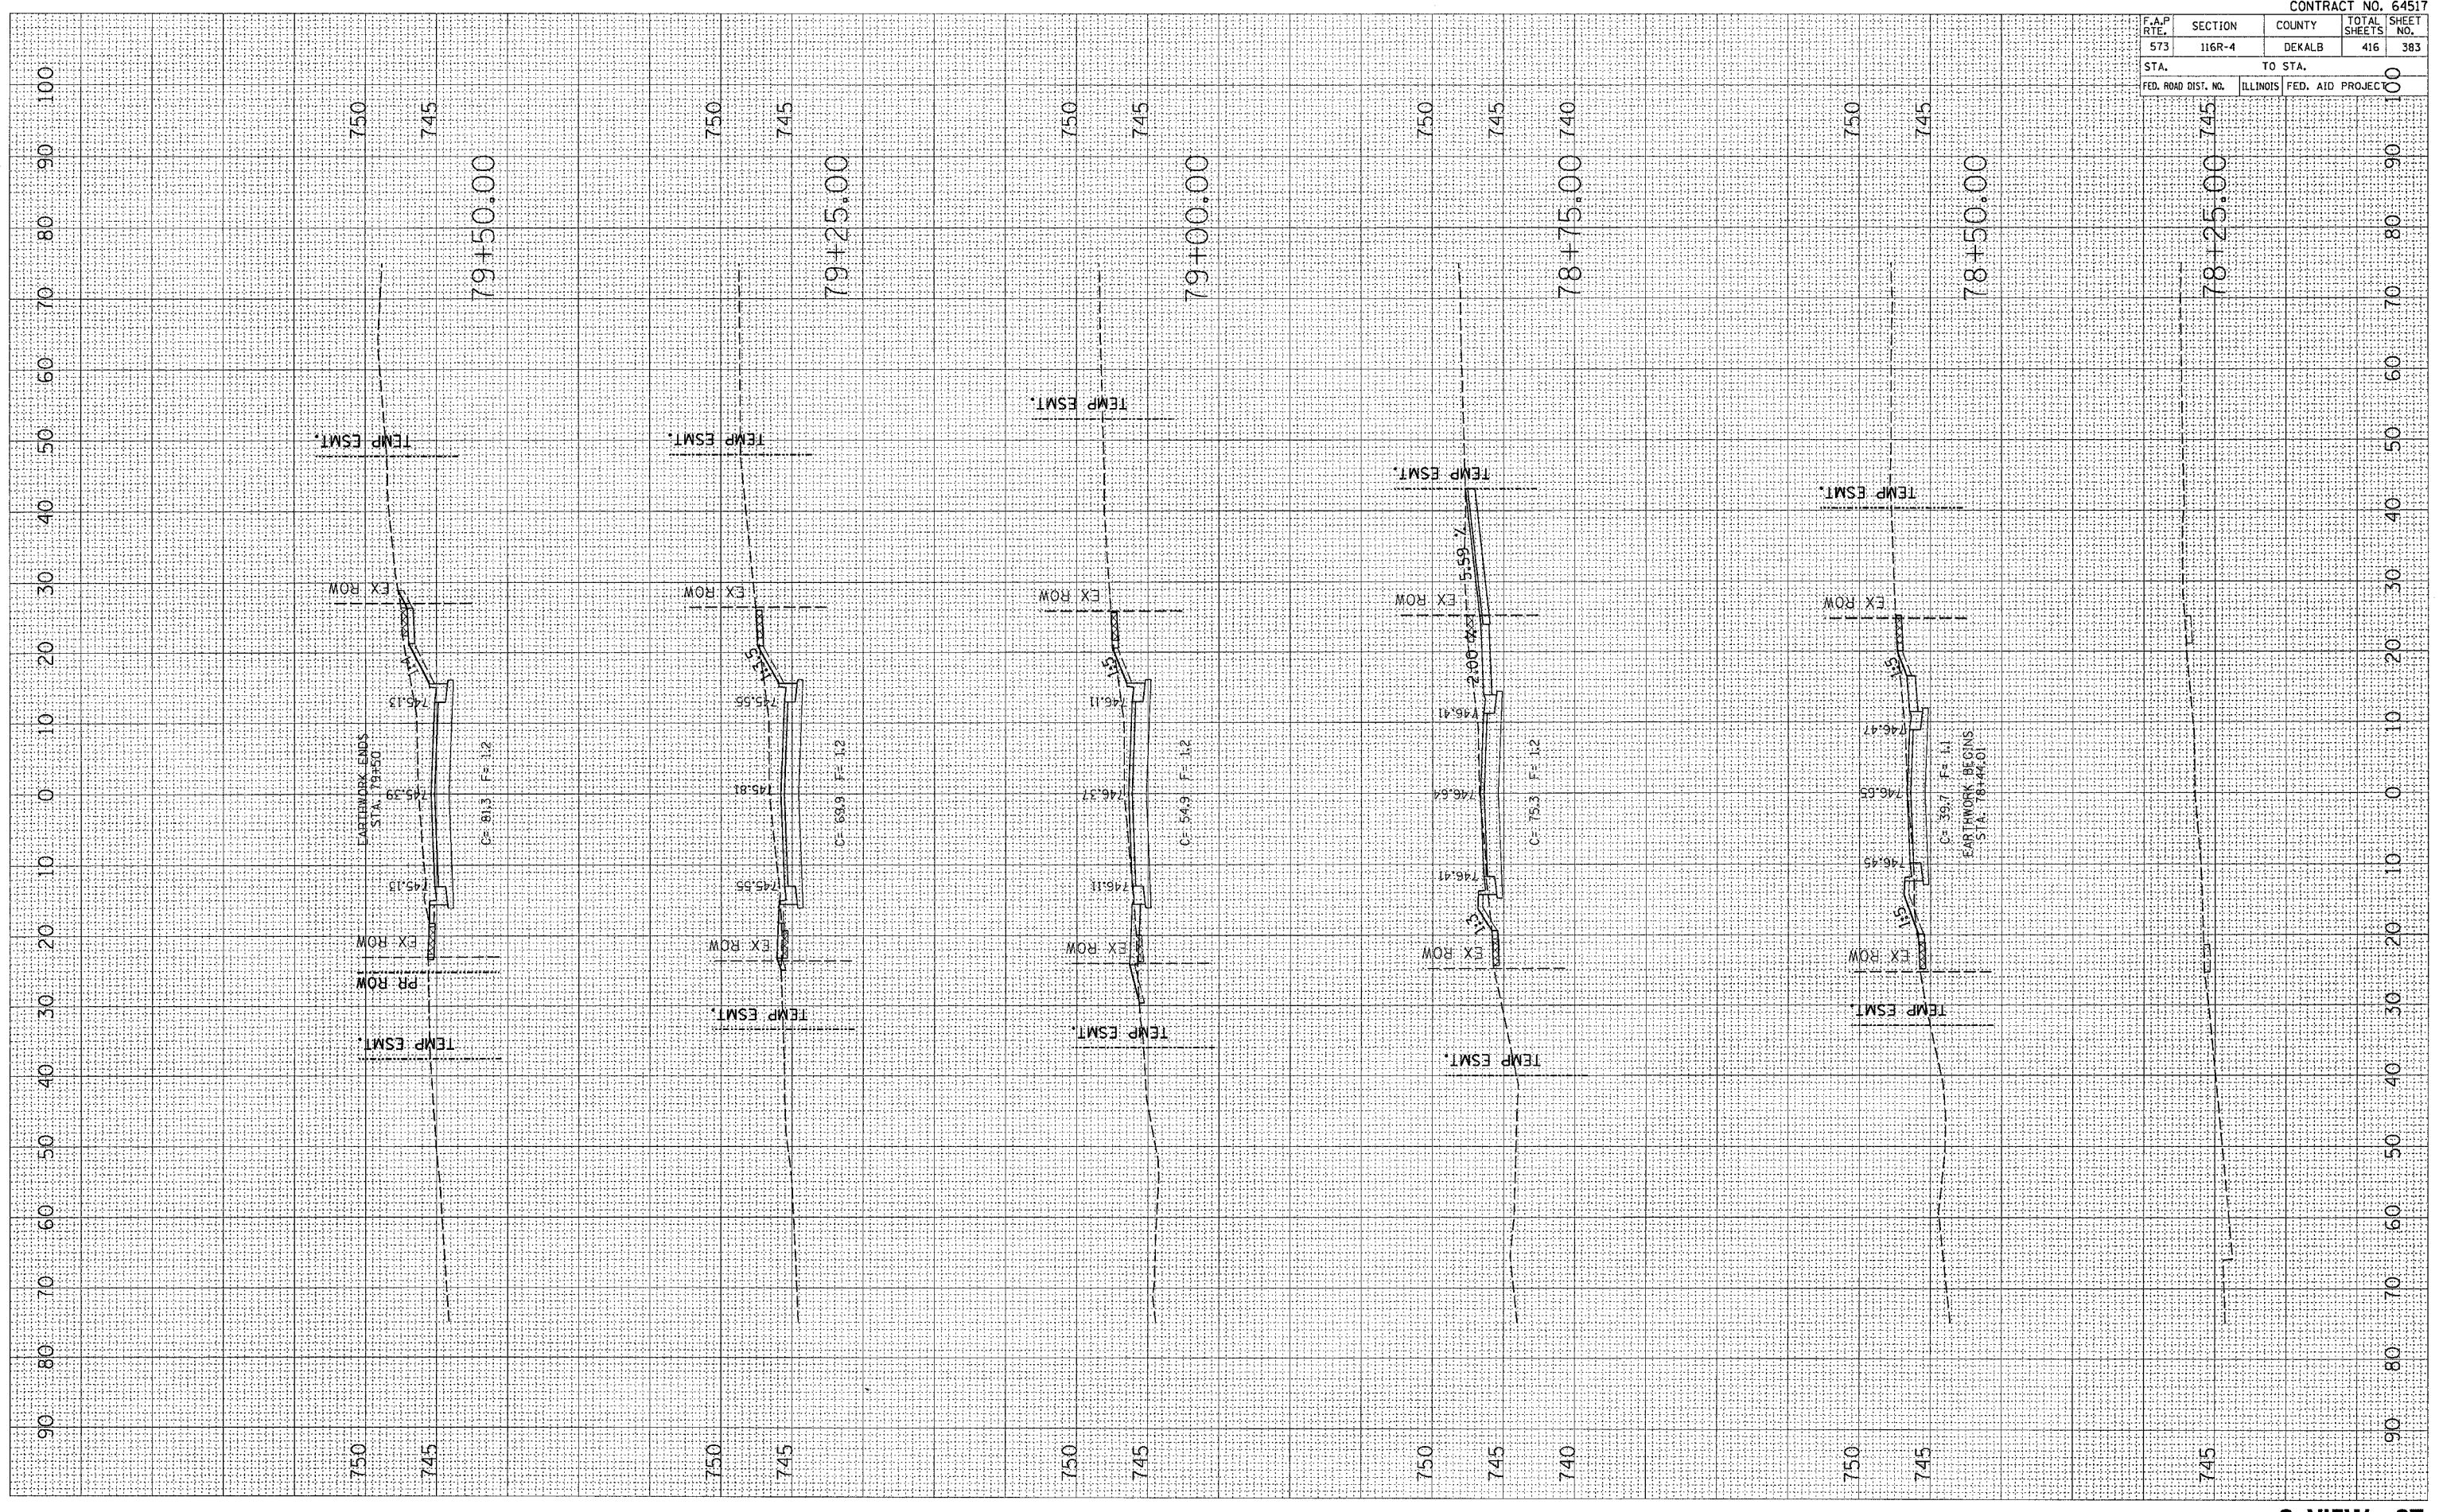

CONTRACT NO. 64517			
F.A.P. RTE.	SECTION	COUNTY	TOTAL SHEETS
573	116R-4	DEKALB	416
STA.		TO STA.	
78+25.00		79+50.00	
FED. ROAD DIST. NO.	ILLINOIS FED. AID PROJECT		

S. VIEW ST.