


ORIGINAL SURVEY PLOT NO. _____
 SURVEY PLOT NO. _____
 DATE _____
 BY _____
 FINISHED SURVEY PLOT NO. _____
 SURVEY PLOT NO. _____
 DATE _____
 BY _____
 FINISHED SURVEY PLOT NO. _____
 SURVEY PLOT NO. _____
 DATE _____
 BY _____

ORIGINAL SURVEY PLOT NO. _____
 SURVEY PLOT NO. _____
 DATE _____
 BY _____
 FINISHED SURVEY PLOT NO. _____
 SURVEY PLOT NO. _____
 DATE _____
 BY _____

PLOT DATE: 11/15/08
 FILE NAME: 1100008
 PLOT SCALE: 1" = 40'
 USER NAME: jordan

CONTRACT NO. 64517				
F.A.P. RTE.	SECTION	COUNTY	TOTAL SHEETS	SHEET NO.
573	116R-4	DEKALB	416	385
STA.		TO STA.		
FED. ROAD DIST. NO.		ILLINOIS FED. AID PROJECT		

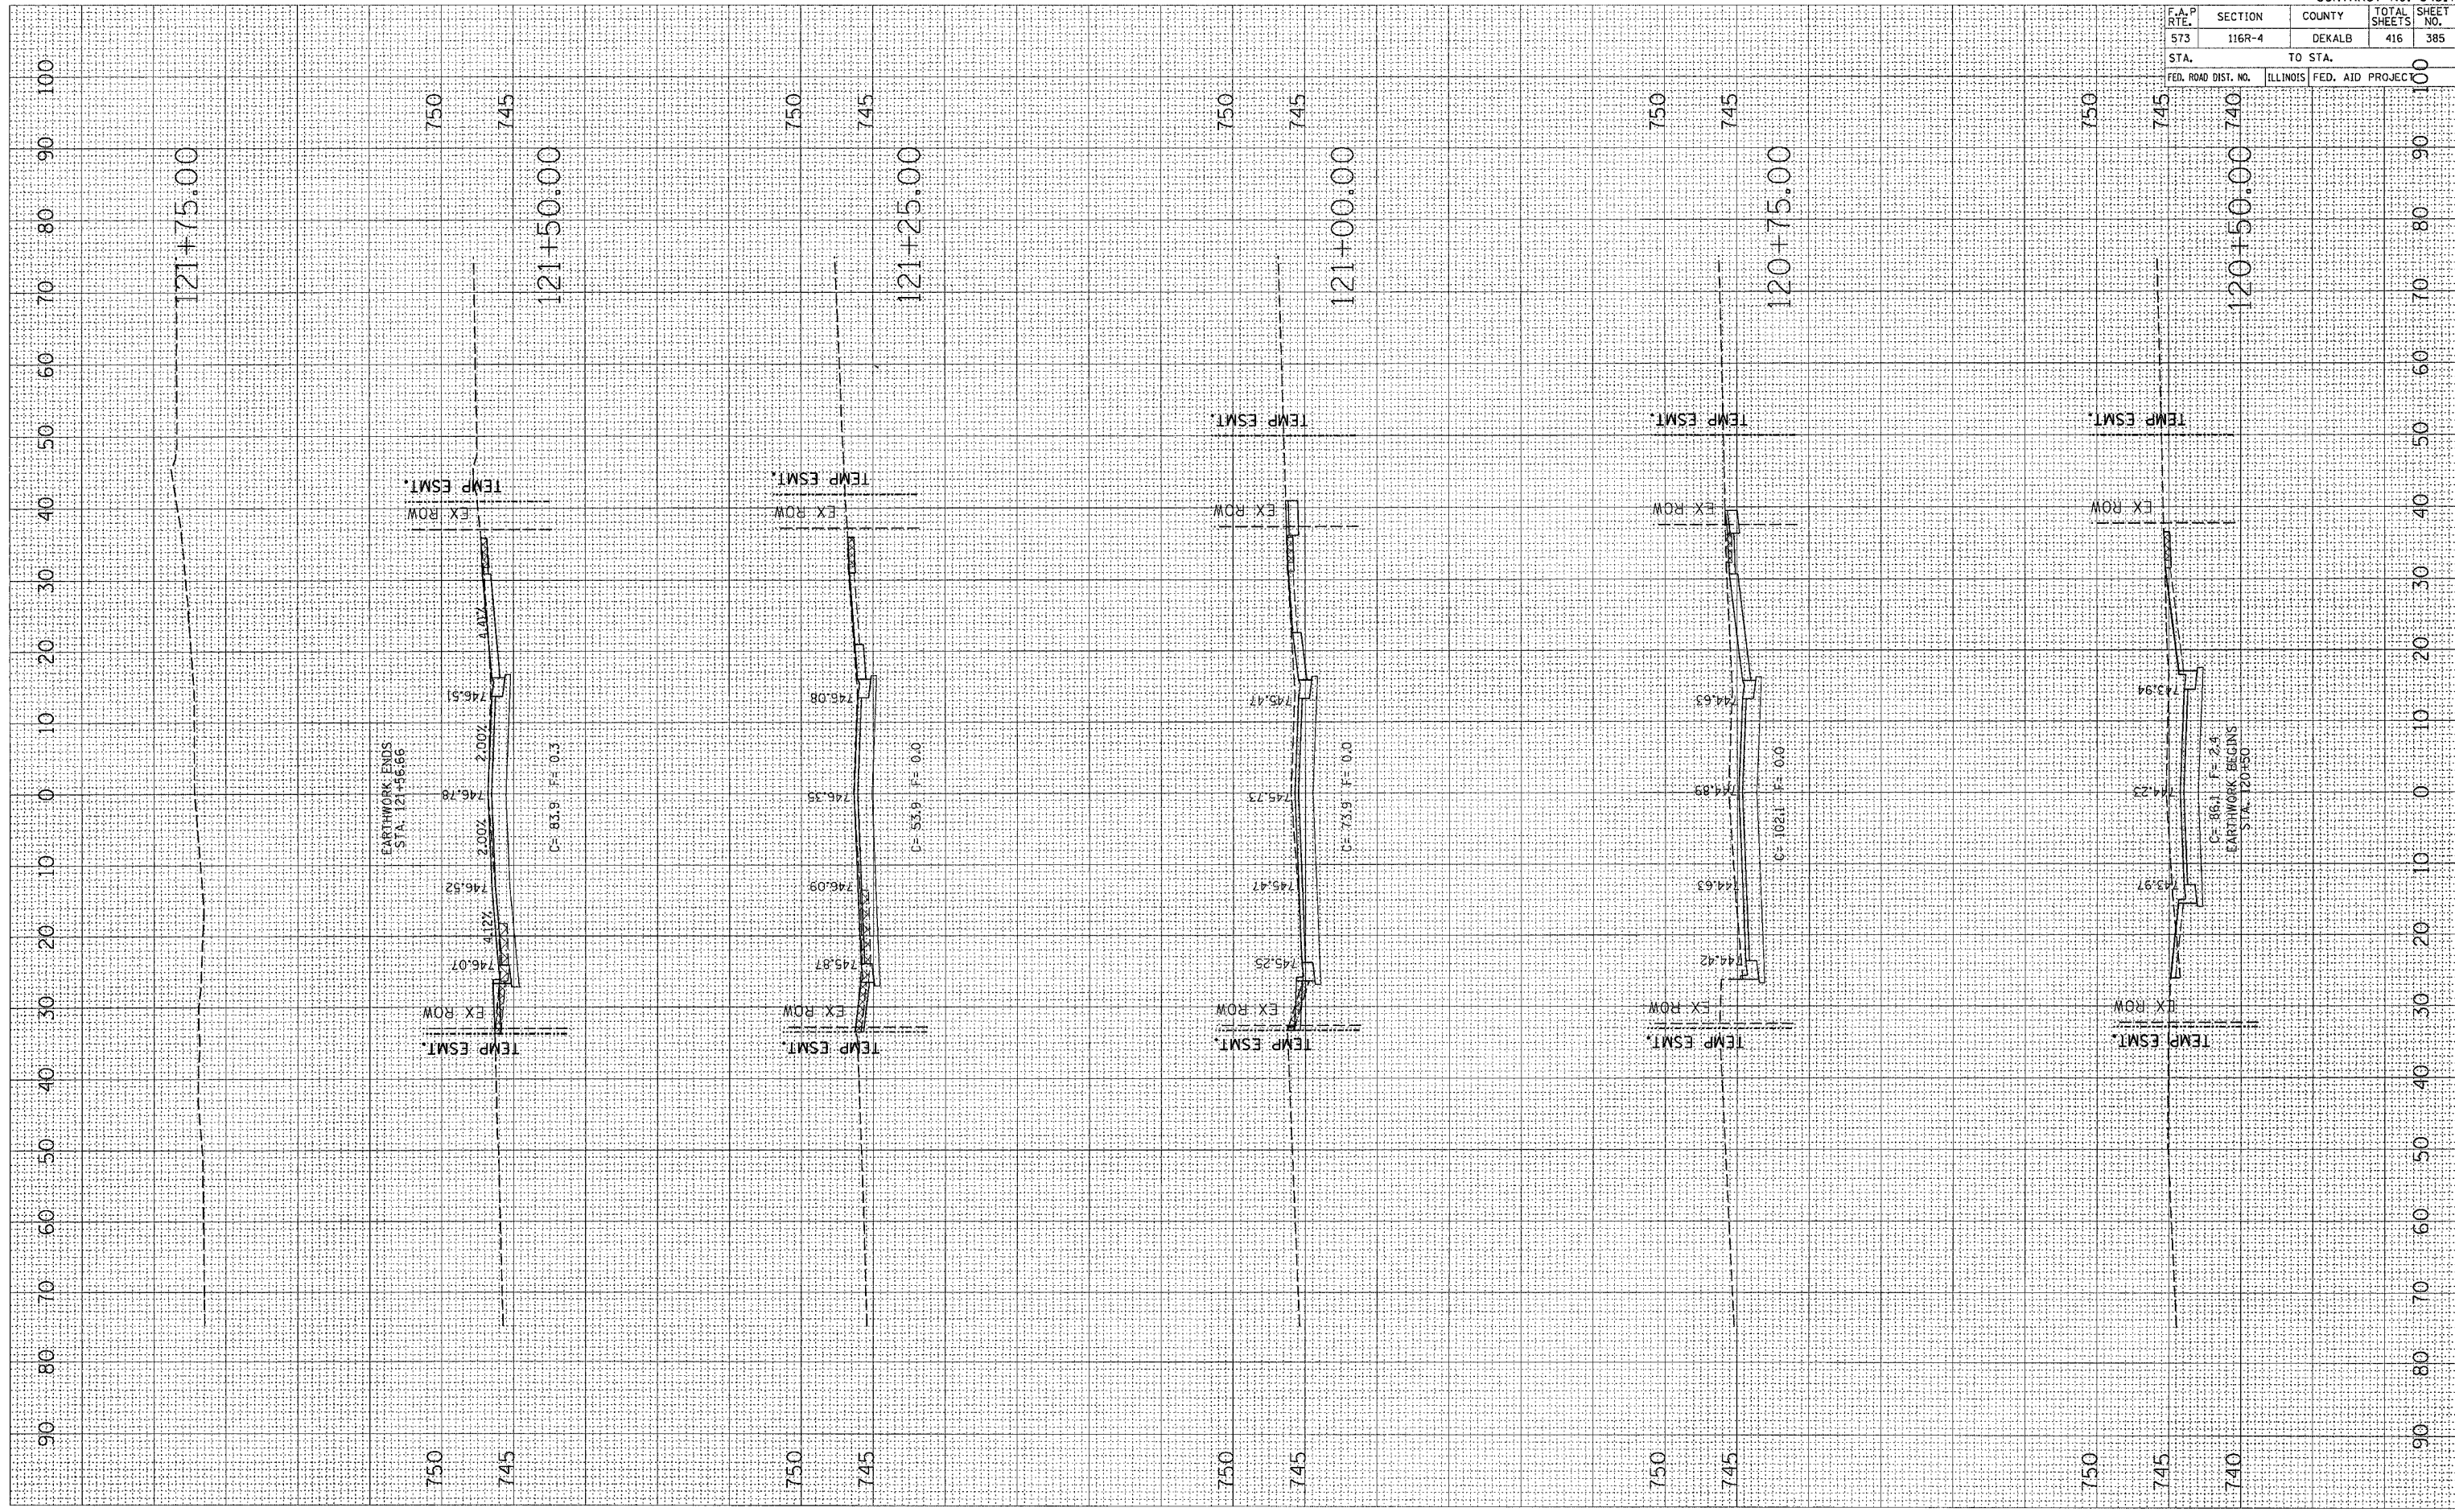

NORTH MAY STREET