


PLOT DATE = F:\Sop 02 07254147 2005
 FILE NAME = c:\temp\p151\2007100\001700\p151.dwg
 PLOT SCALE = 10.0000 / IN.
 USER NAME = jor-dentel

ORIGINAL SURVEY
 SURVEYED
 PLOTTED
 CHECKED
 DATE
 BY

FINAL SURVEY
 SURVEYED
 PLOTTED
 CHECKED
 DATE
 BY

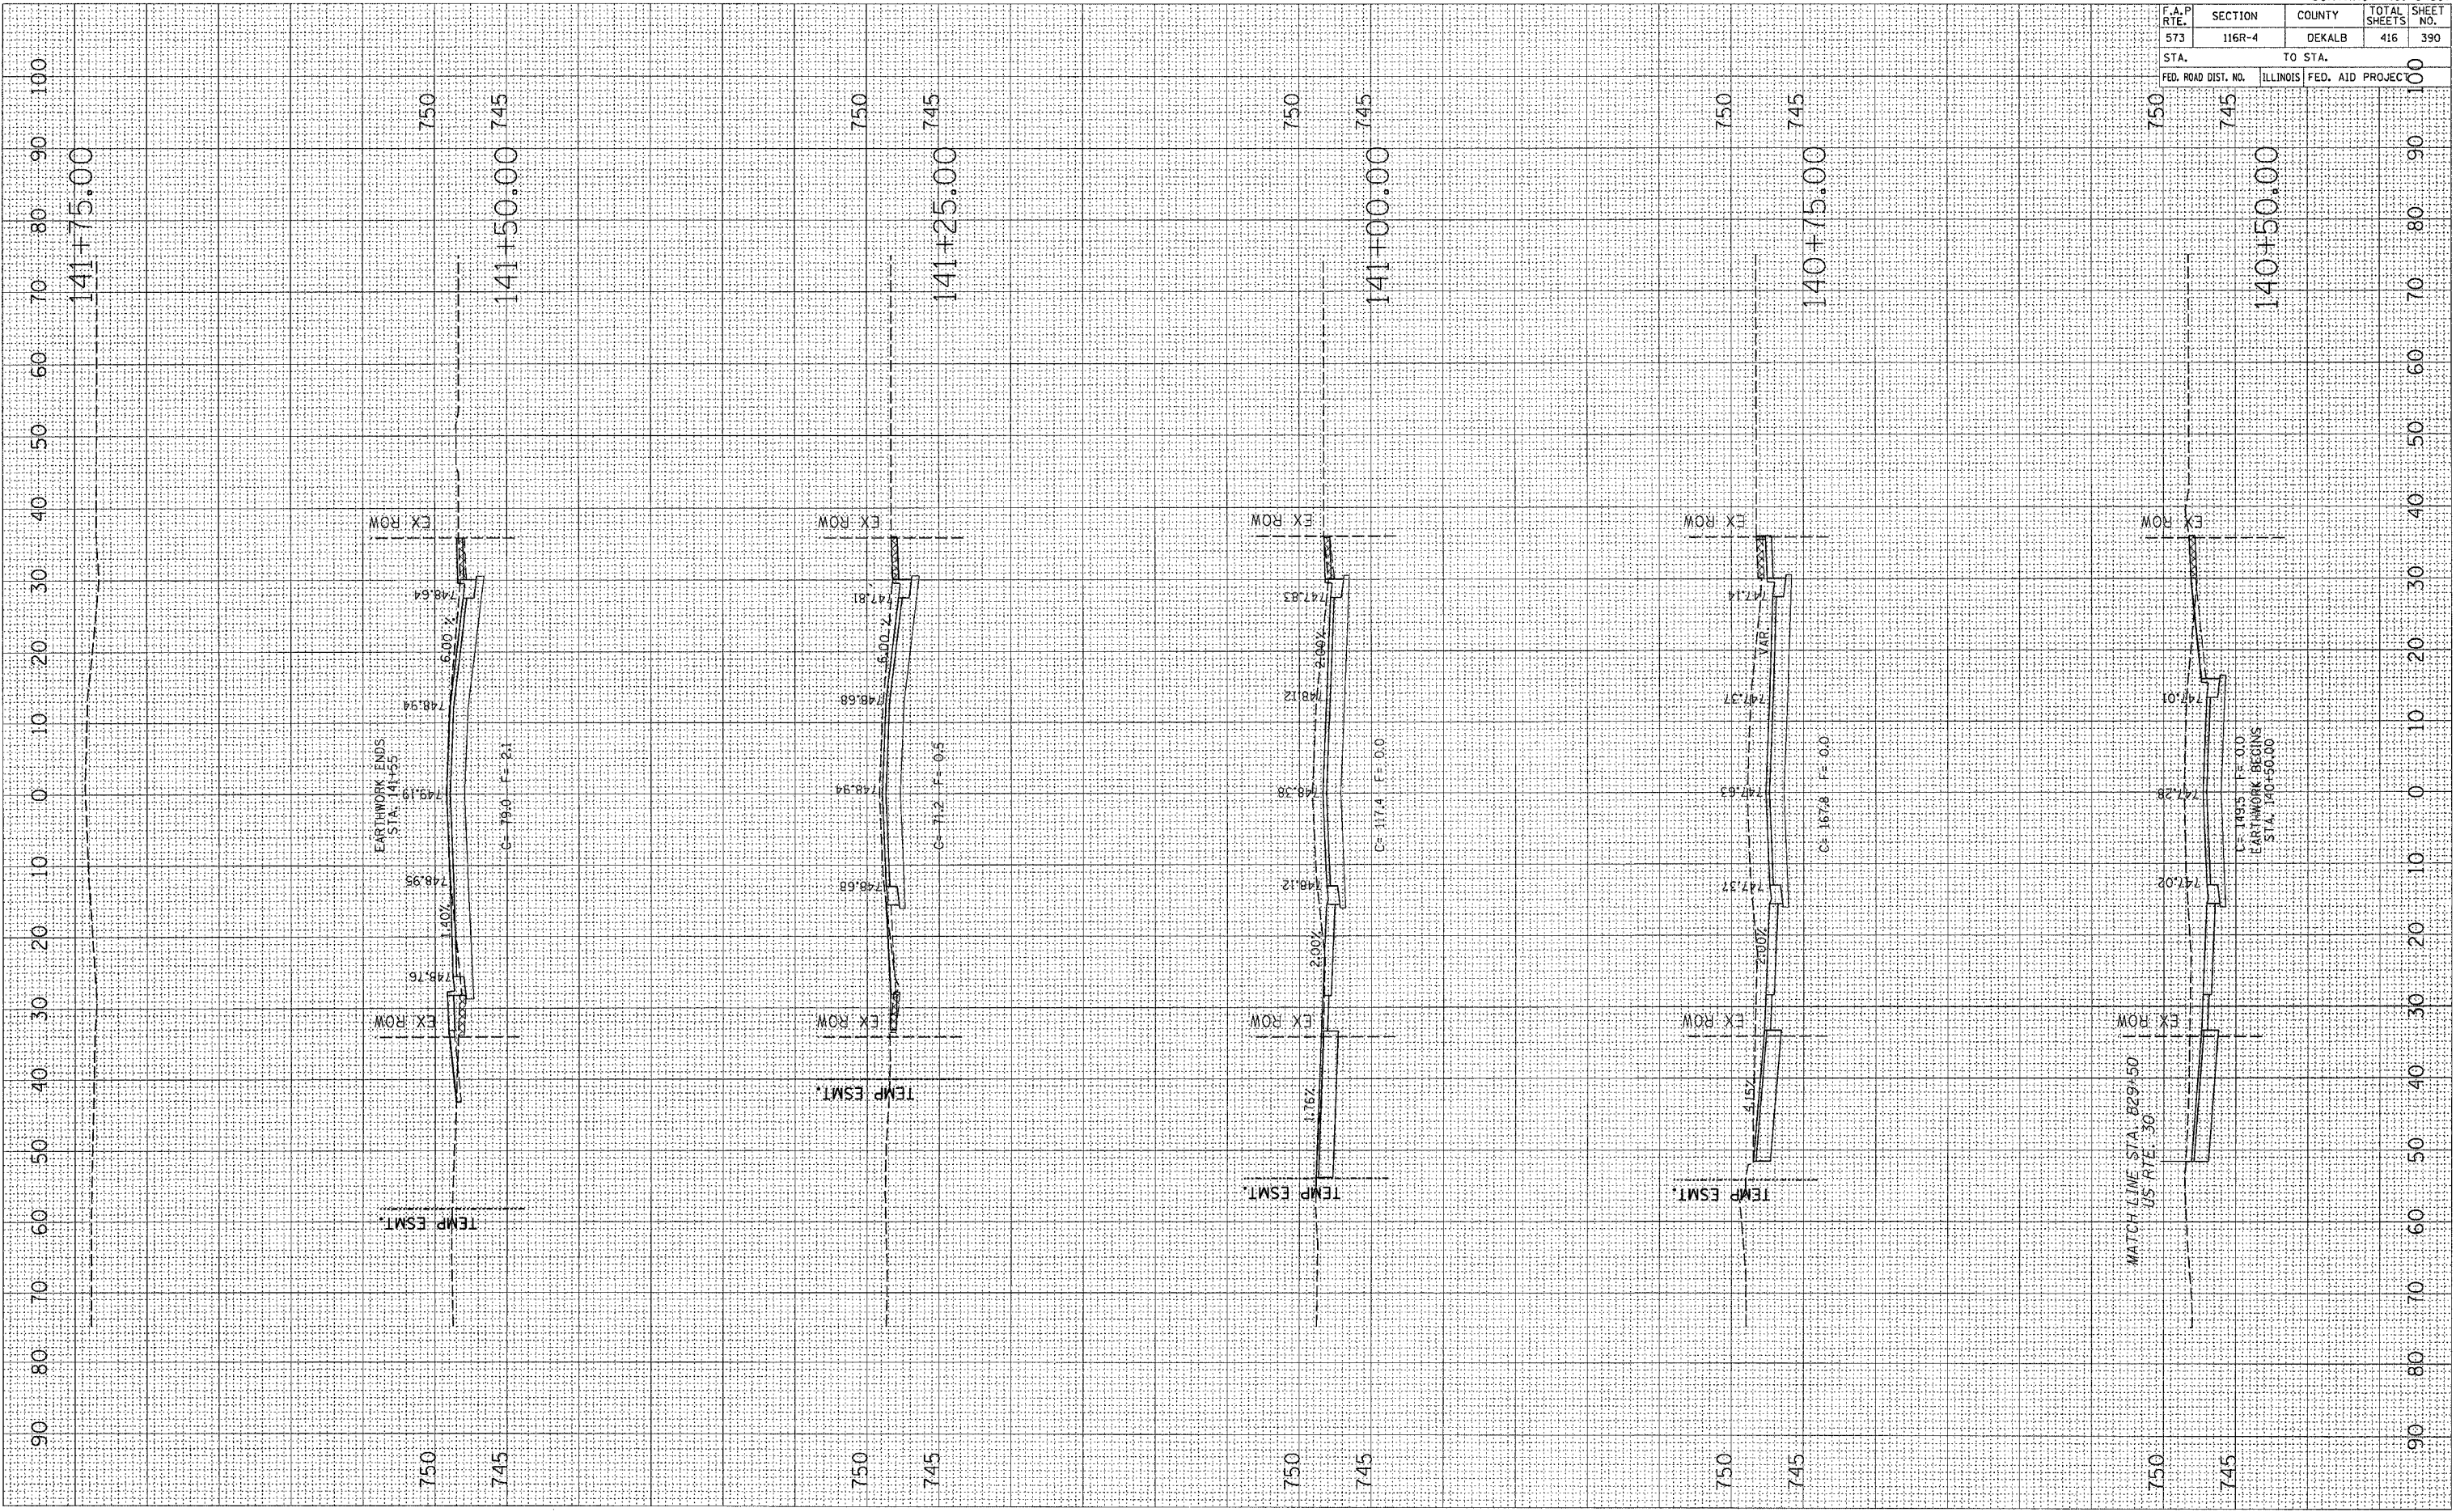

NORTH SYCAMORE STREET

CONTRACT NO. 64517				
F.A.P. RTE.	SECTION	COUNTY	TOTAL SHEETS	SHEET NO.
573	116R-4	DEKALB	416	390
STA.		TO STA.		
FED. ROAD DIST. NO.		ILLINOIS FED. AID PROJECT		