


PLOT DATE = Fri Sep 09 07:54:02 2005
 FILE NAME = c:\pwworkspace\11667786\11667786.dwg
 PLOT SCALE = 1/8" = 1'-0"
 USER NAME = jordanhd

ORIGINAL SURVEY SURVEYED
 SURVEY PLOTTED
 NOTE BOOK NO. _____
 AREAS CHECKED _____

FINAL SURVEY SURVEYED
 SURVEY PLOTTED
 NOTE BOOK NO. _____
 AREAS CHECKED _____

BY _____

DATE _____

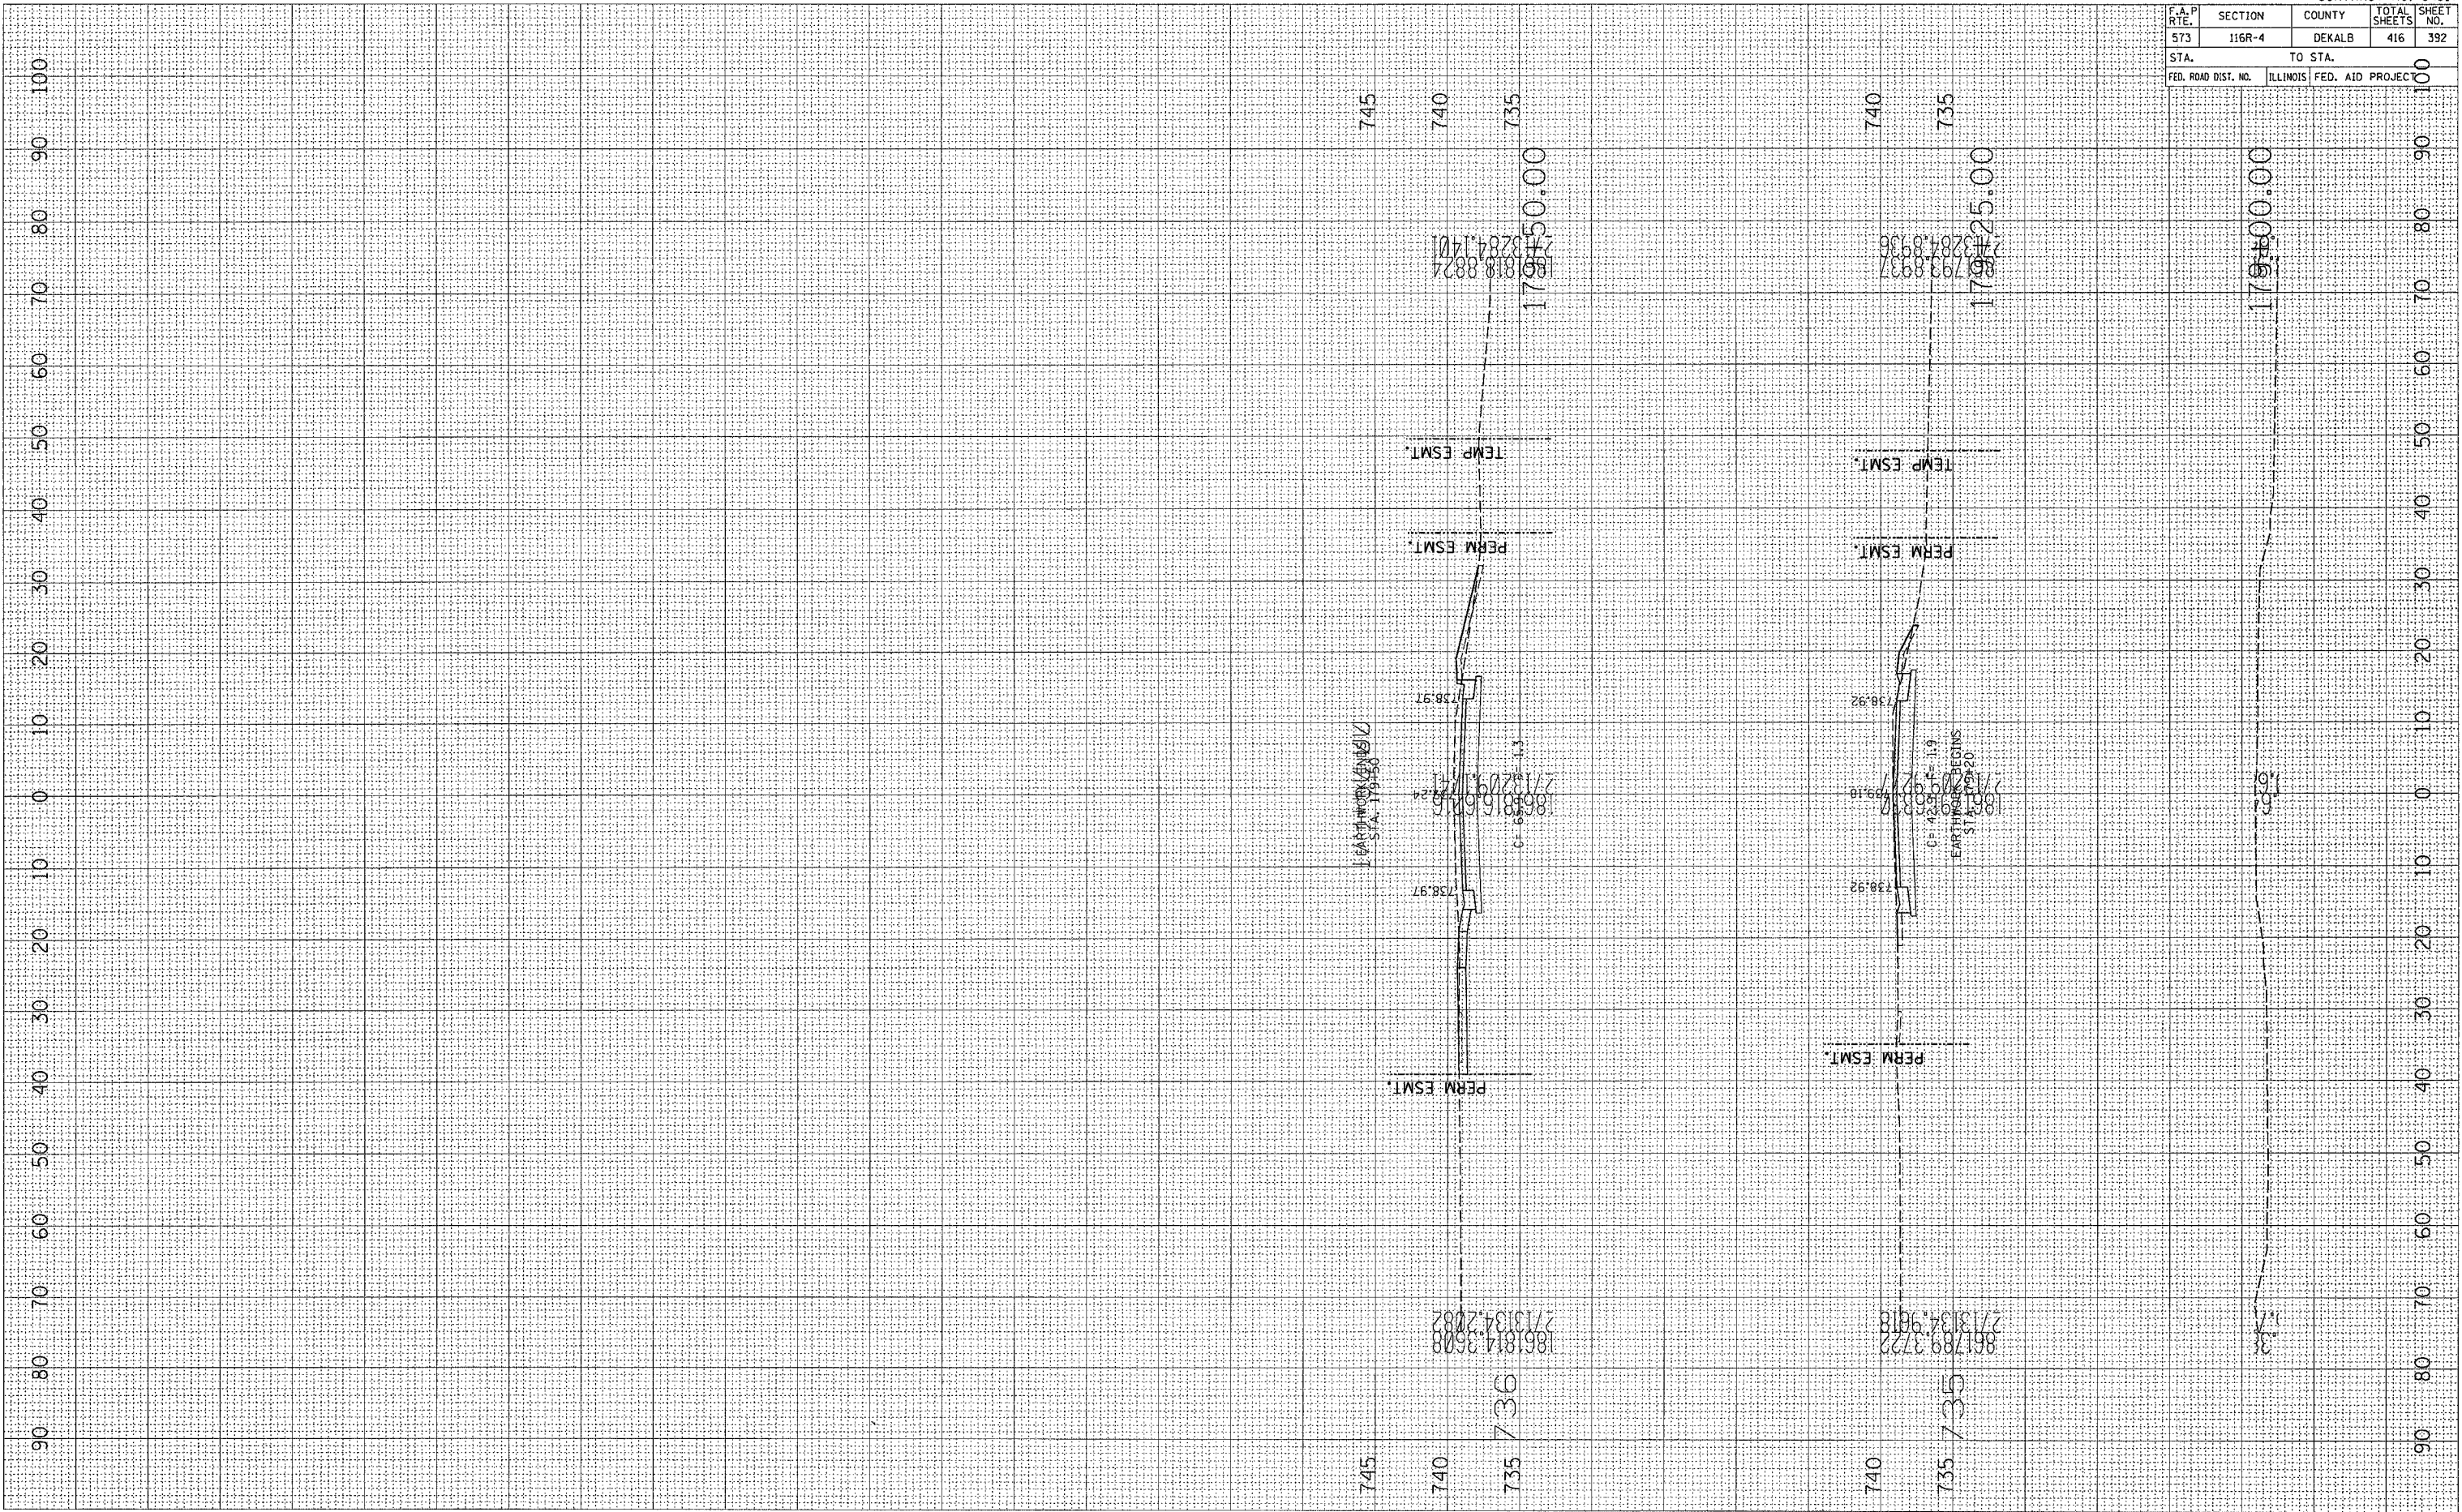

CONTRACT NO. 64517				
F.A.P. RTE.	SECTION	COUNTY	TOTAL SHEETS	SHEET NO.
573	116R-4	DEKALB	416	392
STA.		TO STA.		100
FED. ROAD DIST. NO.		ILLINOIS FED. AID PROJECT		100

SOUTH OAK STREET